
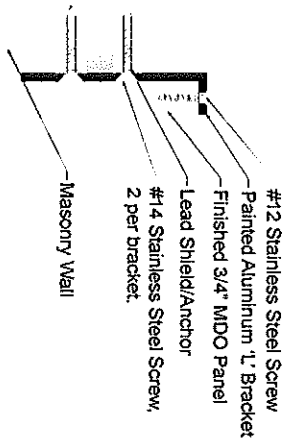


Notes:

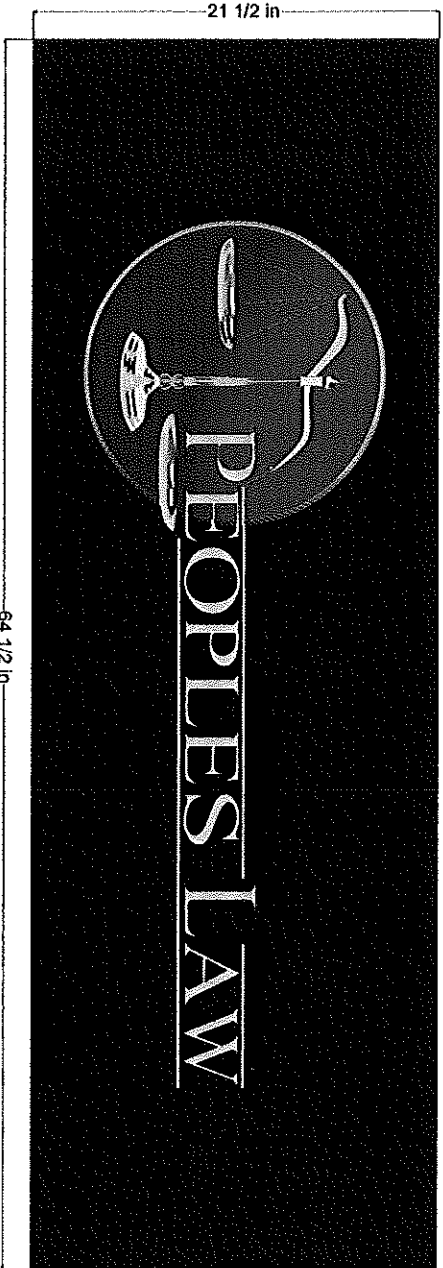

Section view of mounting hardware.
 Minimum 4 brackets per panel, 2-3
 at top, 2-3 at bottom depending on
 mounting conditions at site.
 (not to scale)

Job Specifications

Customer Name:	Medtrac
Job Name:	People's Law
Sales Rep:	JP
Drawn By:	MLH
Drawing Title:	33975 Customer
Sign Type(s):	Exterior panel sign
Revision Version #:	
Date:	02.22.2013
File Location:	Mediatek/33975



Notes:

Panel: 3/4" MDO with Epoxy sealed edges.
 Painted Matthews Acrylic Polyurethane Black.
 Graphic: HP9000 Printed Controltac Vinyl and
 laminate, front applied to MDO panel with a full
 color bleed.
 Mounting: MDO panel is mounted using hidden
 1" brackets attached to brick surface with lead
 anchors and stainless steel screws. Brackets
 painted Matthews Acrylic Polyurethane Black.
 Hardware subject to mounting conditions at site.