


Range Guard Wet Chemical Systems Pre-Engineered Fire Suppression System

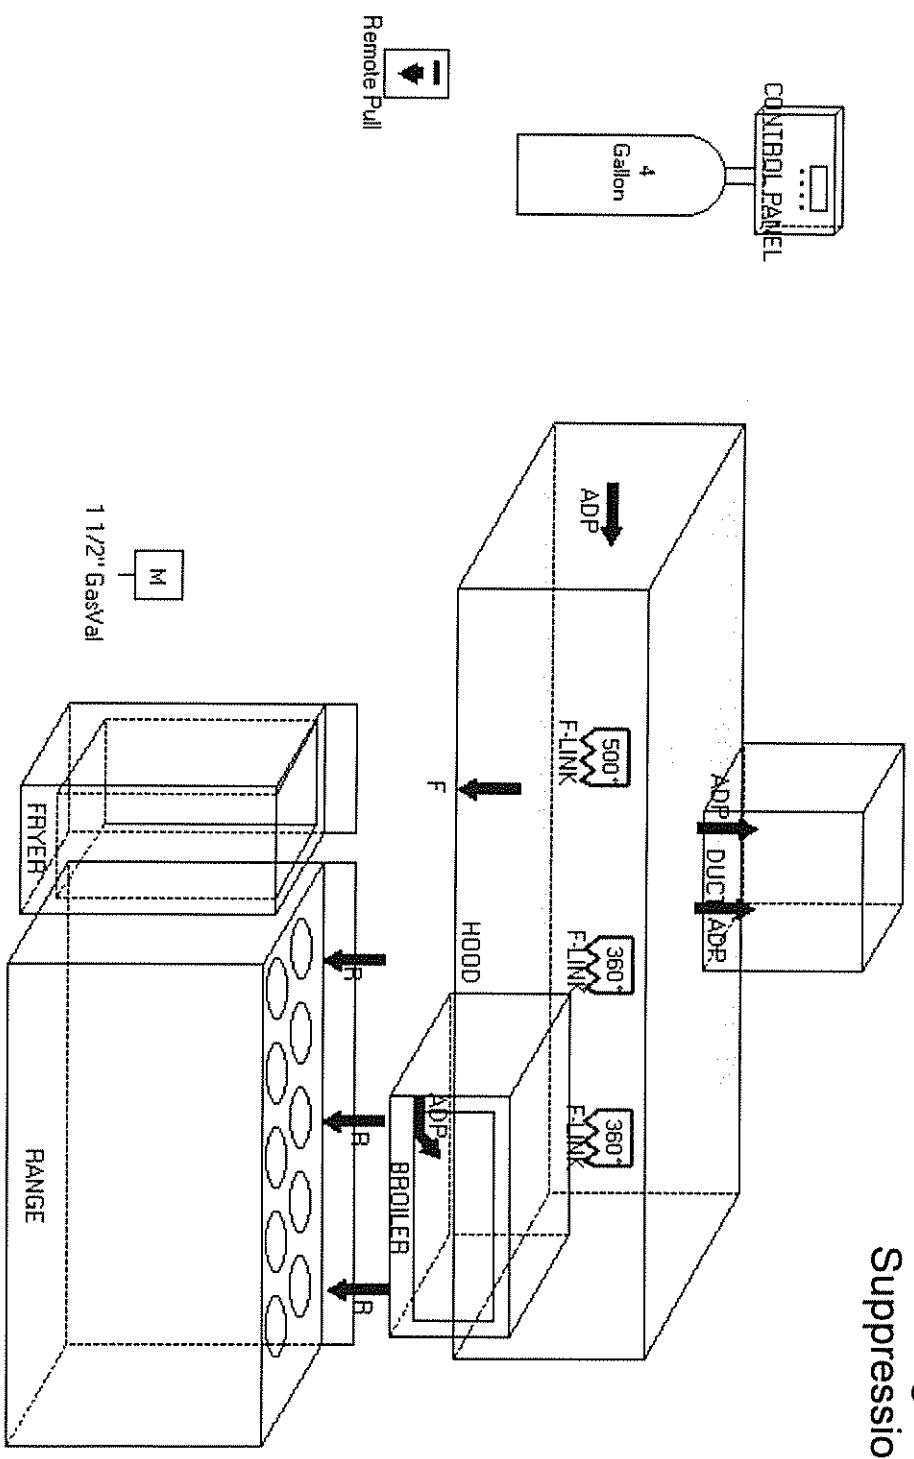

Designed & Installed by:
 Firesafe Equipment
 PO Box 1355
 Auburn, ME 04211
 207-784-7525

FOR:
HUGOS 2

Lic #:	
Designer:	
Job #:	
Date:	2/3/2015

Stamp