



DEMO PLAN  
1/8"=1'-0"

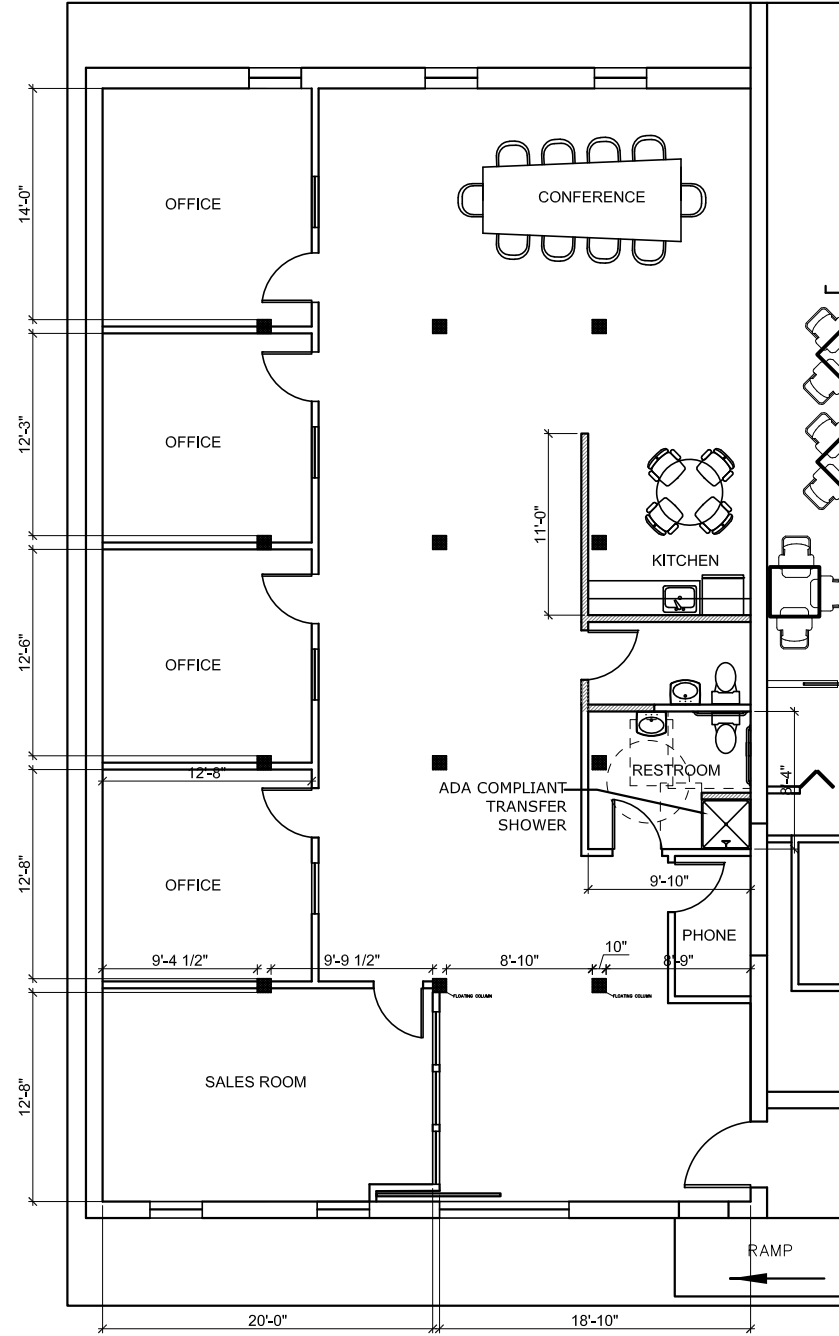

PROPOSED PLAN  
1/8"=1'-0"

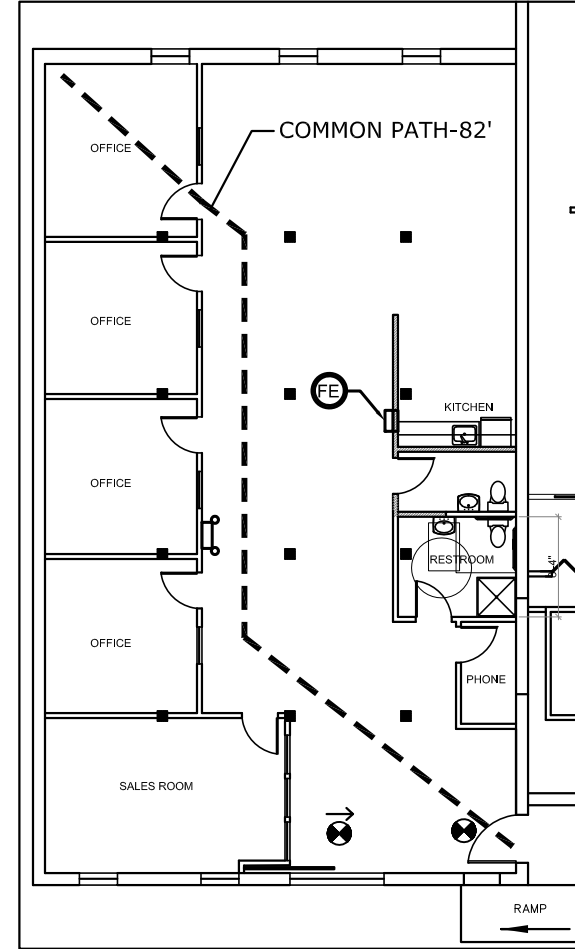


LIFE SAFETY PLAN  
1/16"=1'-0"

Reviewed for Code Compliance  
Permitting and Inspections Department  
Approved with Conditions

01/30/2019

PER NFPA 101 OCCUPANCY  
2,646SF/ 100 SF PER PERSON  
= 27 OCCUPANTS  
UNDER 50 OCCUPANTS=  
SINGLE MEANS OF EGRESS  
ALLOWED  
COMMON PATH OF TRAVEL-  
MAXIMUM 100'

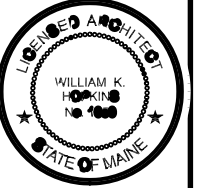

**ARCHETYPE**  
architects  
48 Union Wharf Portland, Maine 04101  
(207) 772-6022 Fax (207) 772-4056

Date: Dec. 19, 2018  
Scale: 1/8"=1'-0"  
FIRST FLOOR  
ALTERATION  
PLAN

Project:  
15 FRANKLIN ST  
PORTLAND, MAINE

A1