


**EXISTING FIRE SUPPRESSION PLAN**

ALL PIPING SHOWN IS EXISTING.  
 SPRINKLER HEADS ON PIPING ARE  
 ROUGHLY 10' APART.  
 MODIFICATIONS TO PIPING/HEADS  
 ARE CALLED OUT AS NEEDED.  
 ADDITIONS ARE NOT EXPECTED TO  
 EXCEED 5 HEADS

EXISTING MAIN  
 UP FROM CRAWL  
 SPACE

ADD NEW HEADS HERE  
 DUE TO NEW FULL  
 HEIGHT PARTITIONS

DATE: 1/7/11    REV:1/10/11  
 SCALE: NTS    REV:1/18/11  
                   REV:2/4/11  
                   REV:3/11/11

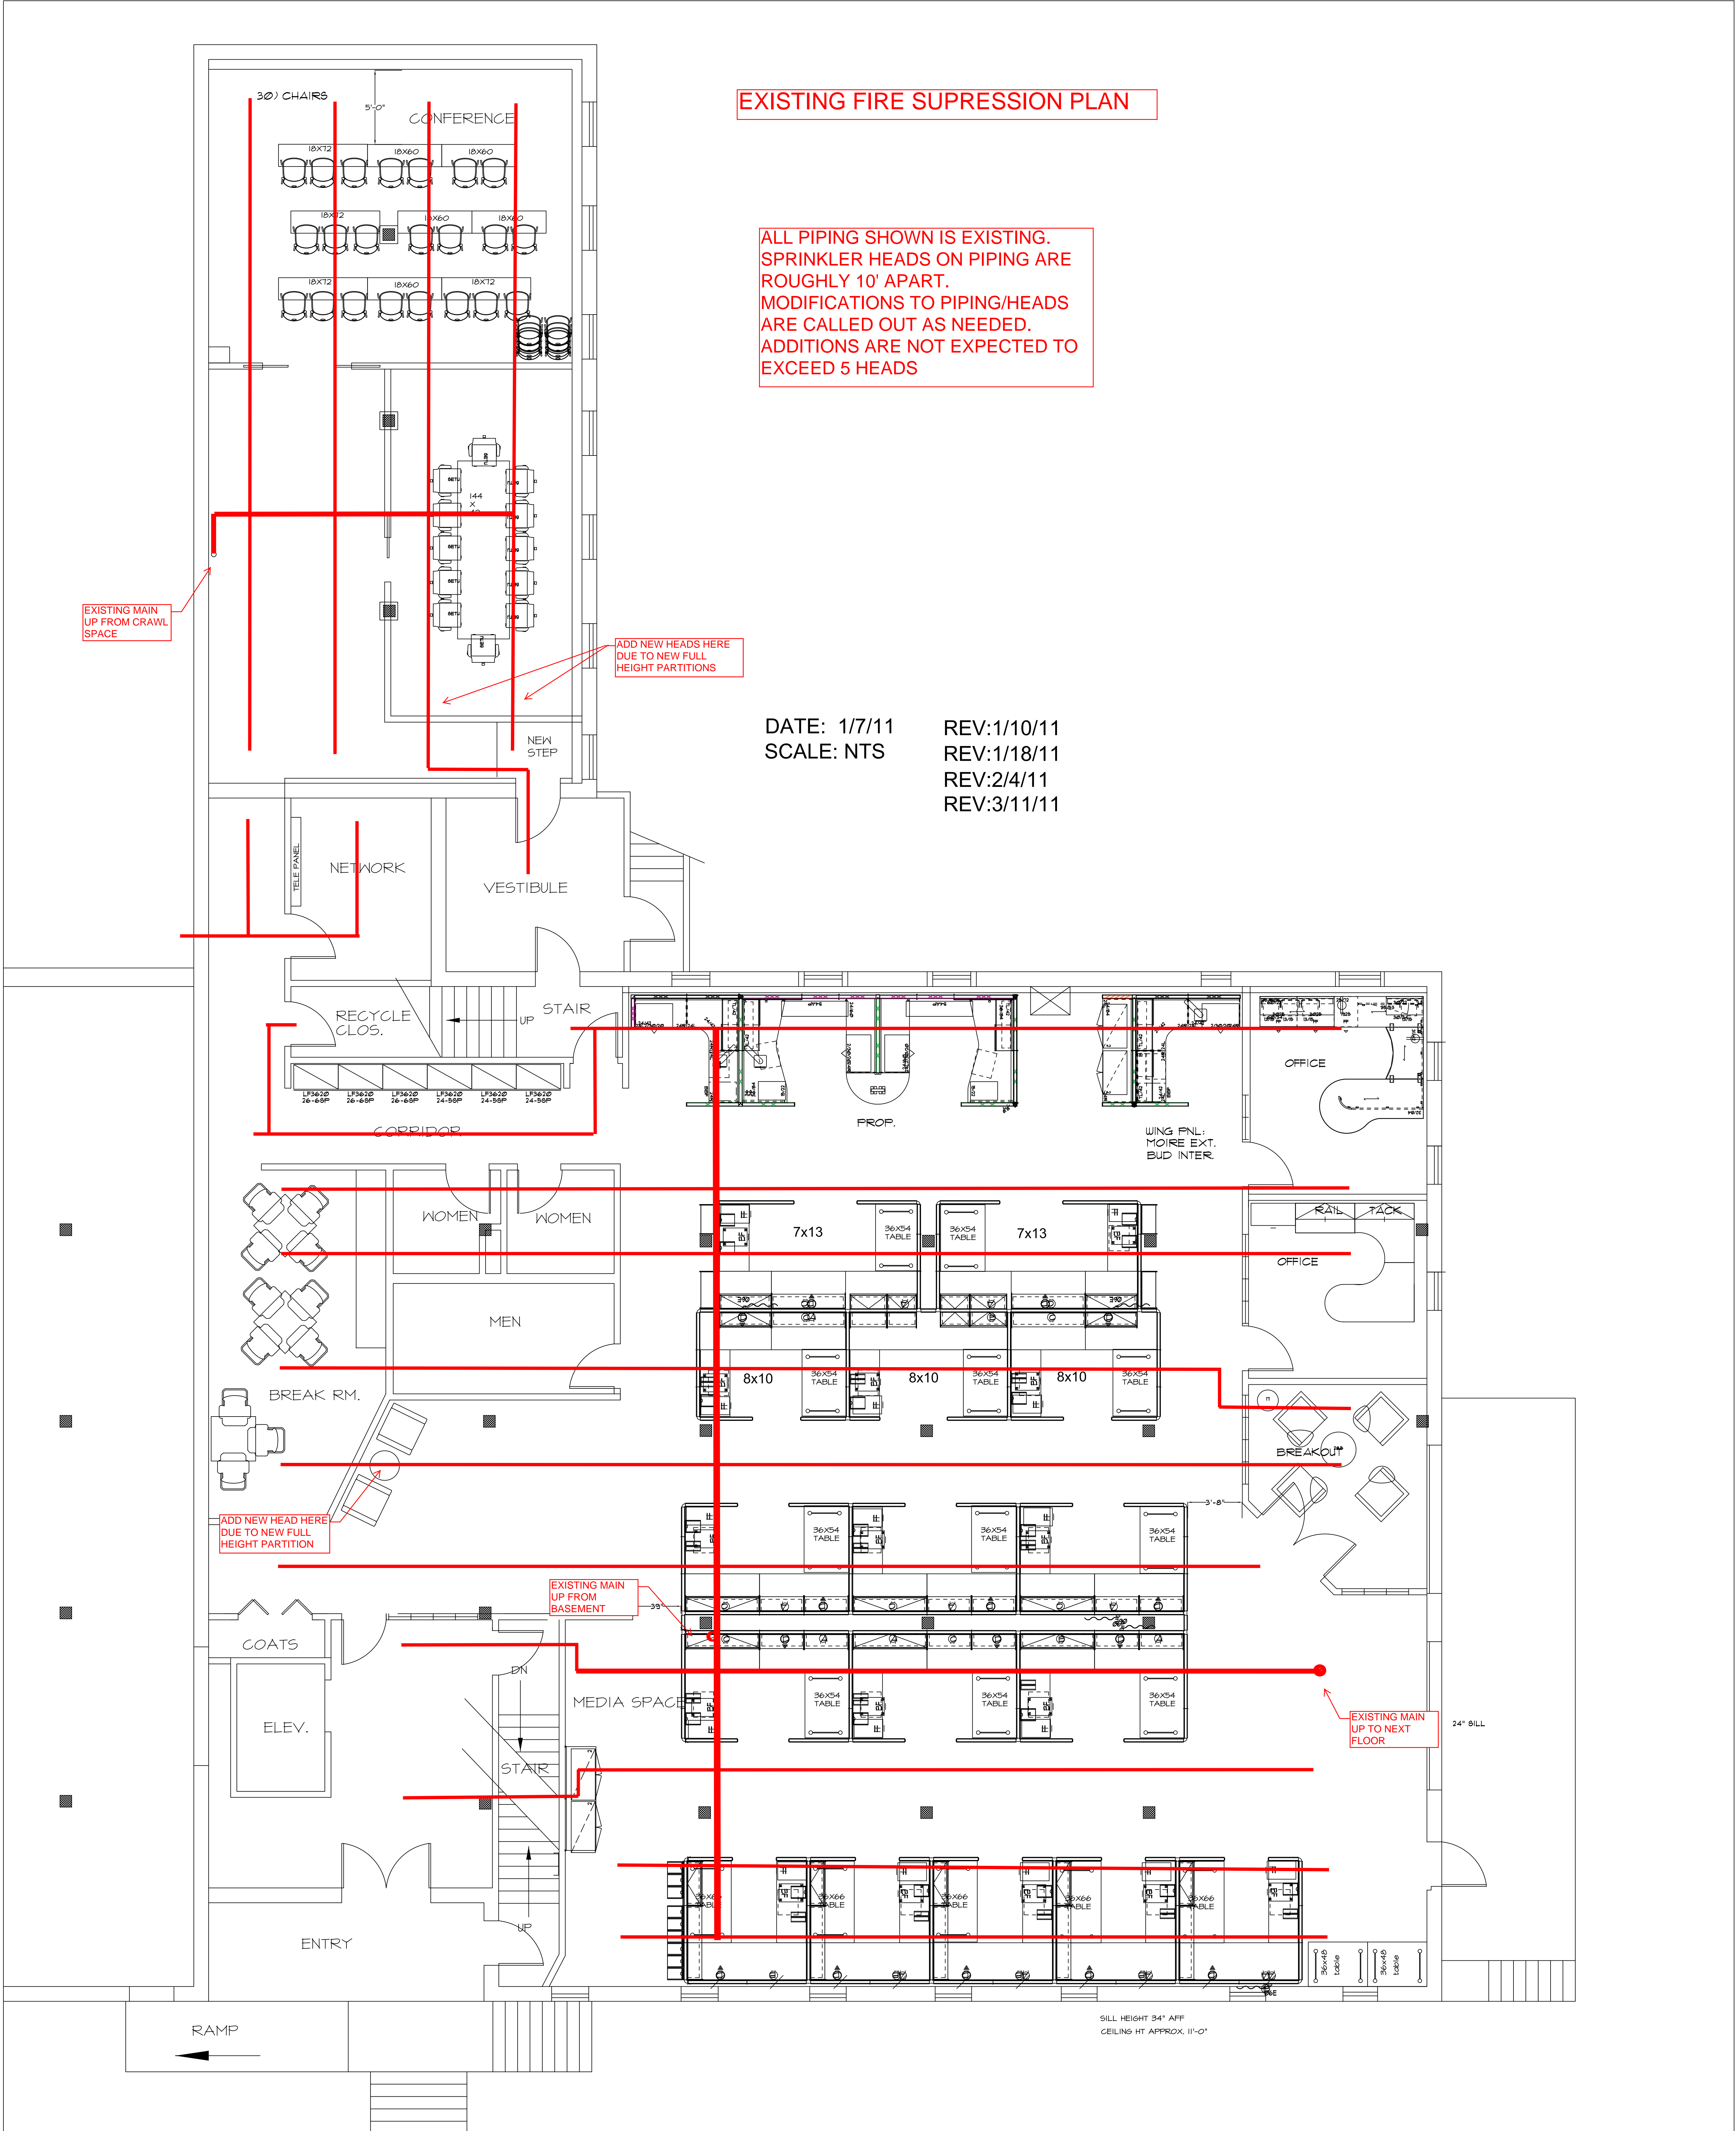

ADD NEW HEAD HERE  
 DUE TO NEW FULL  
 HEIGHT PARTITION

EXISTING MAIN  
 UP FROM  
 BASEMENT

EXISTING MAIN  
 UP TO NEXT  
 FLOOR

SILL HEIGHT 34" AFF  
 CEILING HT APPROX. 11'-0"

These drawings are to remain the property of Creative Office Pavilion and are not to be duplicated.

PROJECT NAME CONSIGLI	PROJECT NAME MB	DATE 4/11/11	SCALE 1/4" = 1'-0"
DESIGN BY JH	SALES BR	DATE 1/11/11	
REVISIONS			

CONSIGLI  
 15 FRANKLIN STREET  
 PORTLAND, ME  
 FIRST FLOOR

CREATIVE OFFICE  
**PAVILION**  
 15 Franklin Street  
 Portland, ME 04101  
 201.715.1100