

### SIMON DESIGN ENGINEERING

42 Washington Street, Suite 300  
Wellesley, Massachusetts 02481  
Tel: 781.237.2226 ■ Fax: 781.237.2272  
info@sde-us.com ■ www.sde-us.com

Owner/Client

SIMBA, INC.

446 Commercial Street.  
Portland, ME 04101  
(207) 772-5354

Other

Project

### FORE ST. & BRADBURY CT. PARKING STRUCTURE

PORTLAND MAINE

Revisions:

No. Date Description

Date

Scale AS NOTED

Project Number 16-038

Stamp


Drawing Title

GROUND LEVEL PARKING PLAN

Sheet Number


# A1.01

PROGRESS DRAWINGS  
FOR REVIEW  
08.01.2016

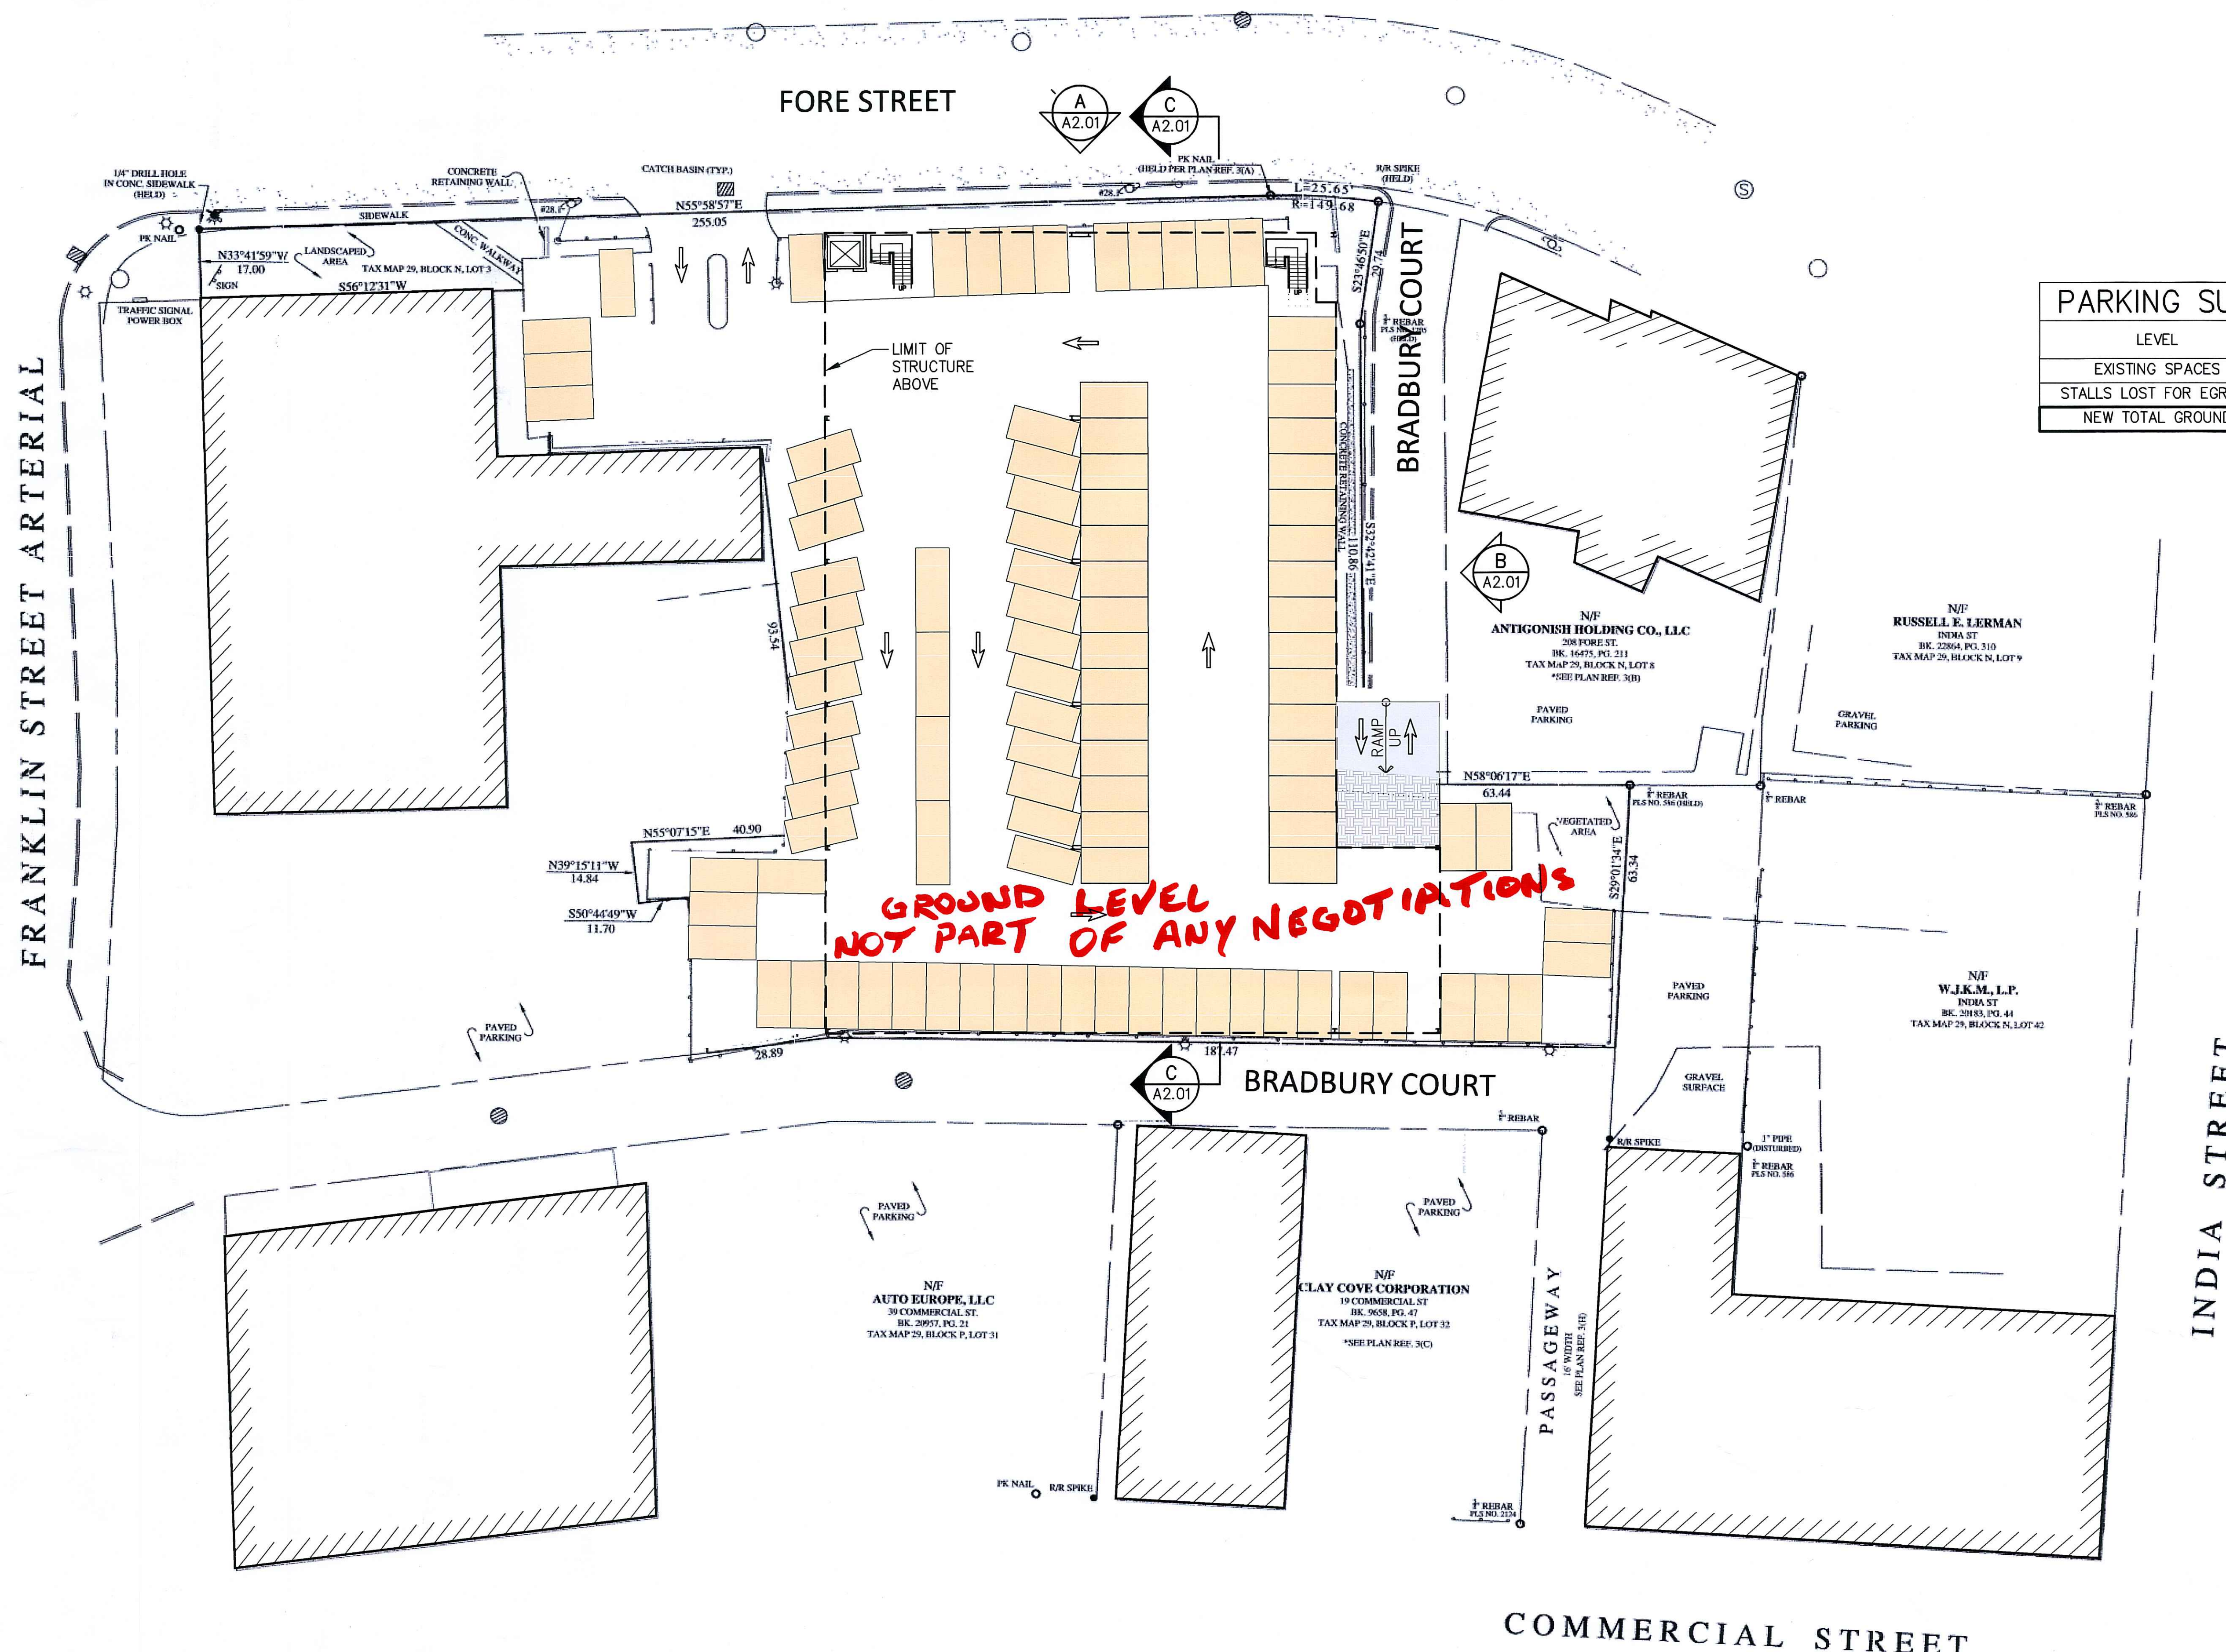

PARKING SUMMATION	
LEVEL	SPACES
EXISTING SPACES	116
STALLS LOST FOR EGRESS	-14
NEW TOTAL GROUND	102

**GROUND LEVEL NOT PART OF ANY NEGOTIATIONS**

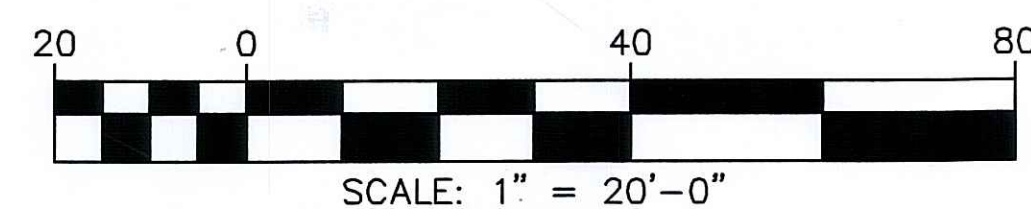

GROUND LEVEL PARKING PLAN  
1"=20'-0"