


1 | TYPICAL FLOOR PLAN
1/8" = 1'-0"

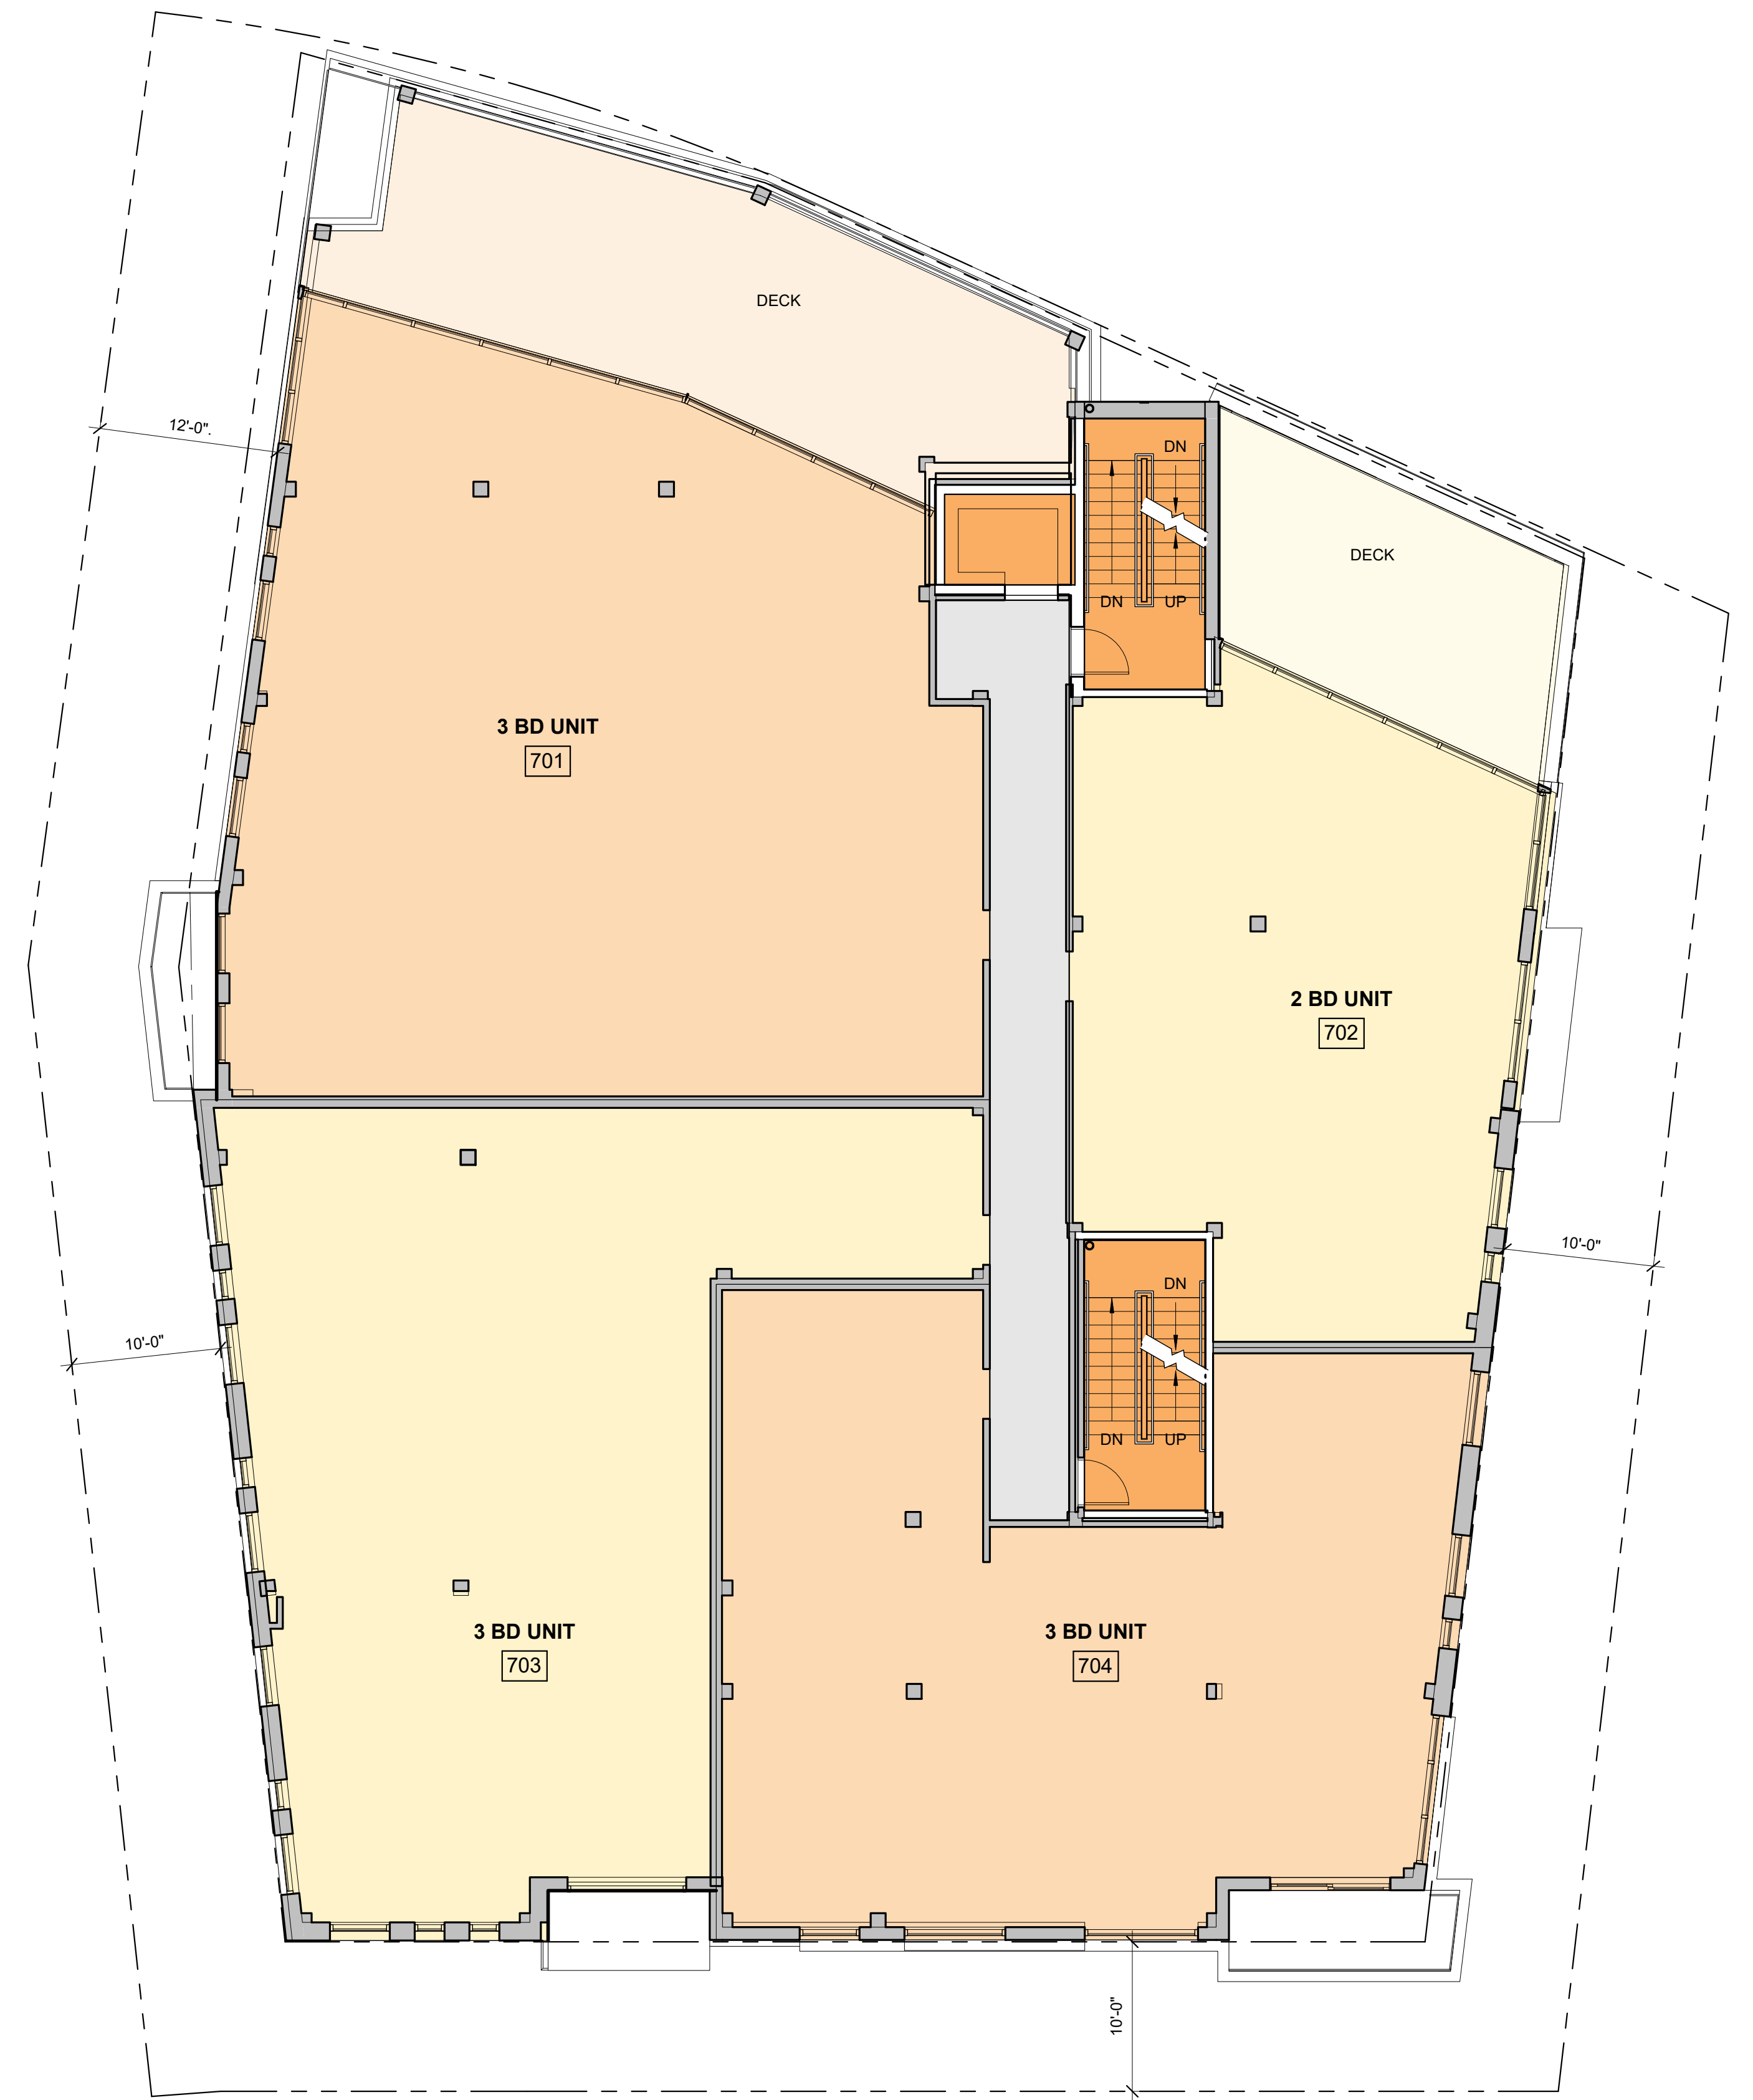

2 | 7TH FLOOR PLAN
1/8" = 1'-0"

208 FORE STREET

PORTLAND, MAINE

26 APR. 2018

A1.2