

P.E. MICHAEL E. TADEMA-WIELANDT
 DATE: 06-20-2018

NO.	DATE	REVISIONS
2	06-20-2018	MODIFIED BUILDING AND PARKING AND RE-SUBMITTED
1	04-26-2018	SUBMITTED TO THE CITY OF PORTLAND

656 CONGRESS STREET
 SUITE 310
 PORTLAND, ME 04102

41 CAMPUS DRIVE
 SUITE 101
 NEW GLOUCESTER, ME 04260

OFFICE: (207) 926-5111 FAX: (207) 221-1317
 www.terradynconsultants.com


TERRADYN CONSULTANTS, LLC
 Civil Engineering - Land Planning - Stormwater Design - Environmental Permitting

SHEET DESCRIPTION
208 FORE STREET
 PORTLAND, ME 04101

GRADING, DRAINAGE & EROSION CONTROL PLAN

PREPARED FOR
FLAG PARTNERS, LLC
 515 EAST 79TH STREET, APT 30E
 NEW YORK, NY 10075

DATE: 9/12/2017
 SCALE: 1"=10'
 DESIGNED: ARF
 JOB NO: 1719
 FILE: 1719 Base.dwg
 SHEET **C-4.0**

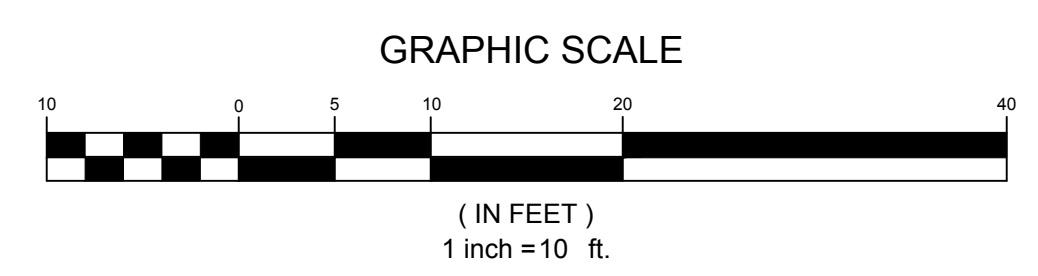

PRELIMINARY - NOT FOR CONSTRUCTION