



2 GLAZING DETAIL
3" = 1'-0"

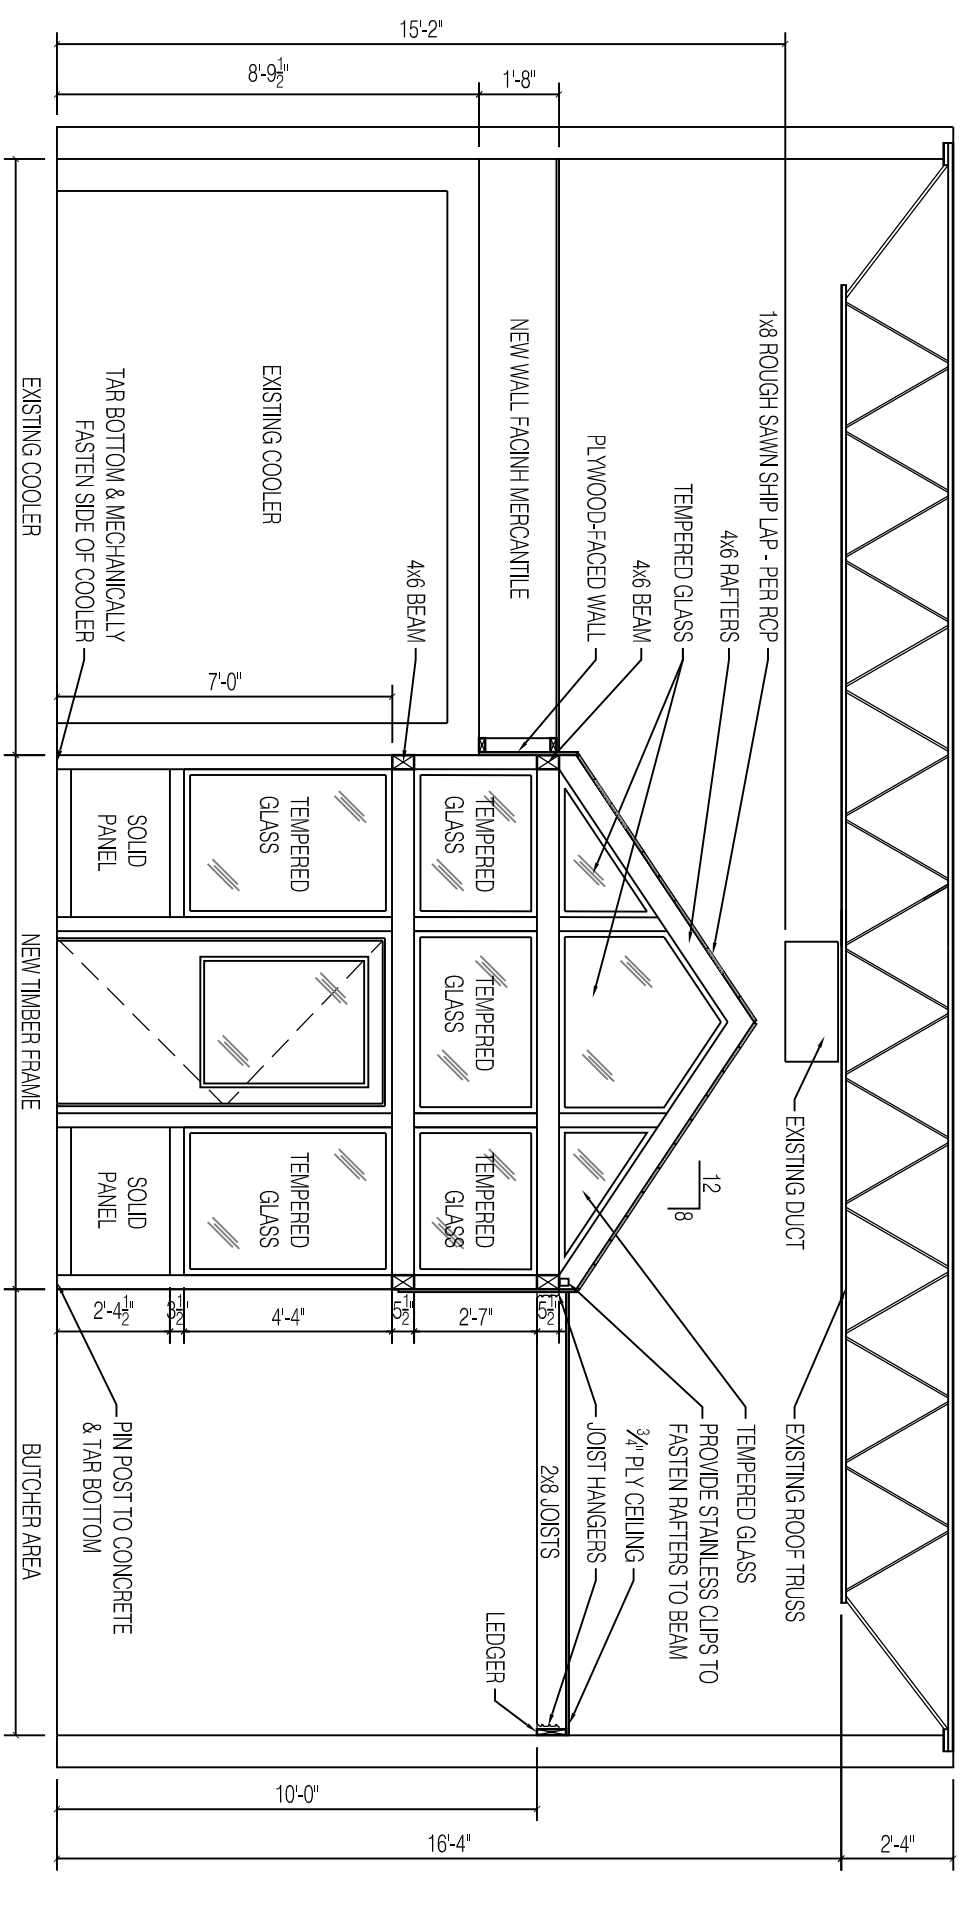

1 SECTION
1/4" = 1'-0"

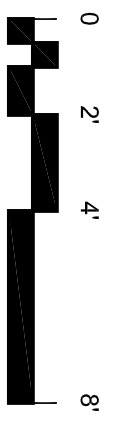

SCALE: 1/4" = 1'-0"

SECTIONS
ROSEMONT MARKET | 5 COMMERCIAL STREET (SPACE B)



DATE:	5.15.2014
DRAWN BY:	JPH
	-

A-3.1