

Basement


Bakery

Crema

Crema
Coffee
9 Commercial St.
Portland

drive way

Parking lot

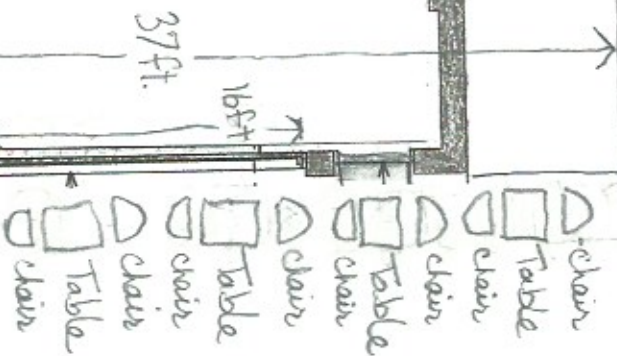

Tables - square 28"

Chairs - 26" x 22"

Baking area

$$20 \text{ ft} \times 4 \text{ ft} = 80 \text{ ft}$$

Commercial St.