



2x8 16" O.C. 3/4 plywood

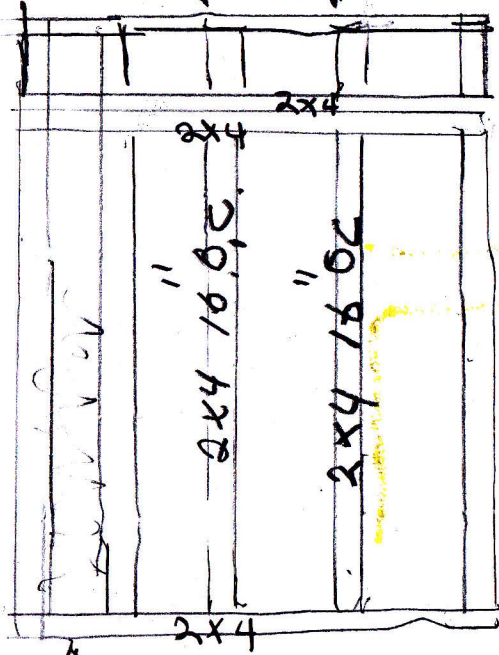

3 1/2 Fiberglass Insulation

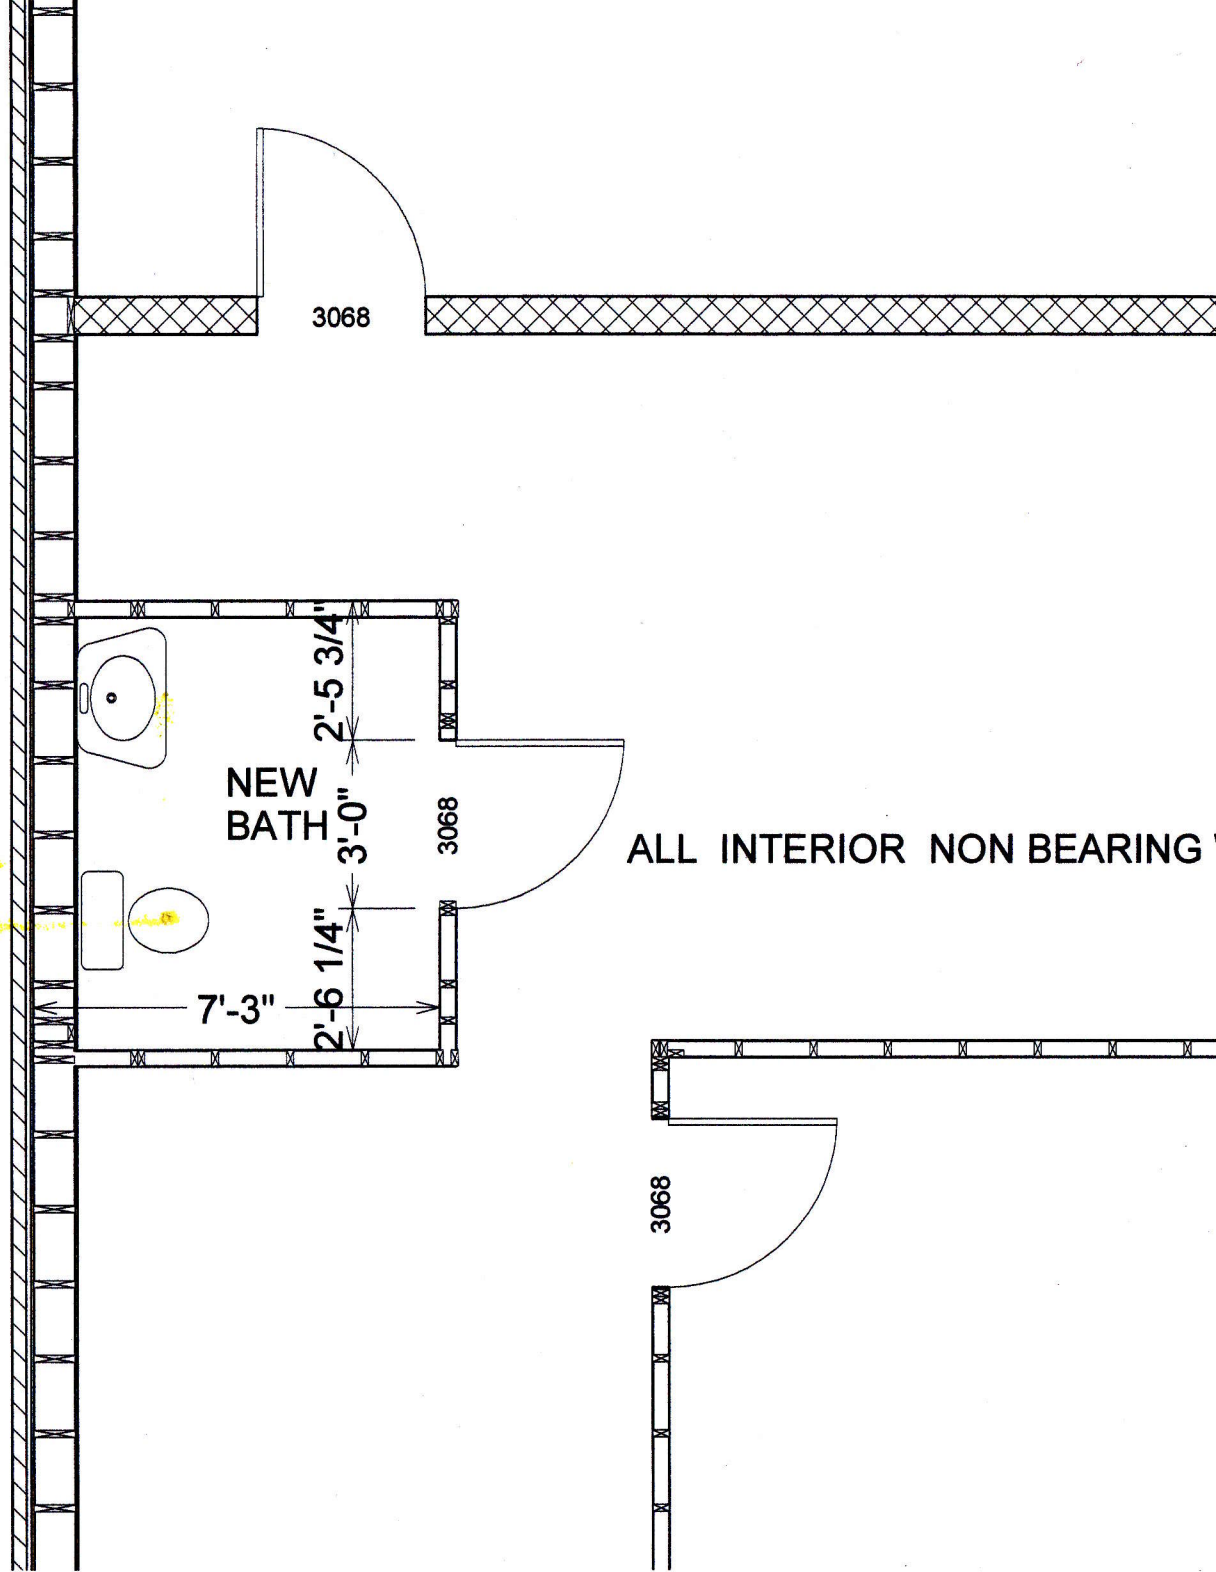

ALL INTERIOR NON BEARING