



EXISTING FLOOR PLAN

99 SILVER ST #310
R VALVES

8 ft.
DROPPED
CEILING

8'2"

6'1"

TILE

TILE
FLOOR

WOOD

INTERIOR HALL

2'4"

3'6"

3'8"

REPLACE
WINDOW

REMOVE
GAS
HEATER

INTERIOR
WALLS
R VALUE 13

R3 EXTERIOR BRICK

EXISTING STAIR

WOOD FLOOR
R VALUE 13


2'8"

WOOD FLOOR
R VALUE 13

13 ft.
CEILING

EXISTING LOFT

12'0"

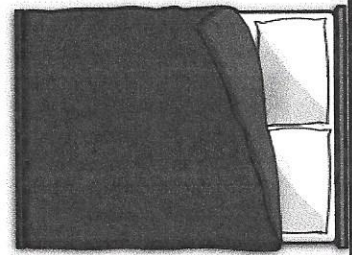

REPLACE IN KIND

WINDOW

EXTERIOR
BRICK
WALL

2'6"

2'6"

8'4"

1/4" = 1'

0ft 2ft 4ft 6ft 8ft

