


N A3

EXISTING ELEVATION  
KITCHEN AND BATH  
WALL

99 SILVER ST #310

EXISTING BEAMS OF BUILDING  
STRUCTURE AT 13 FT.

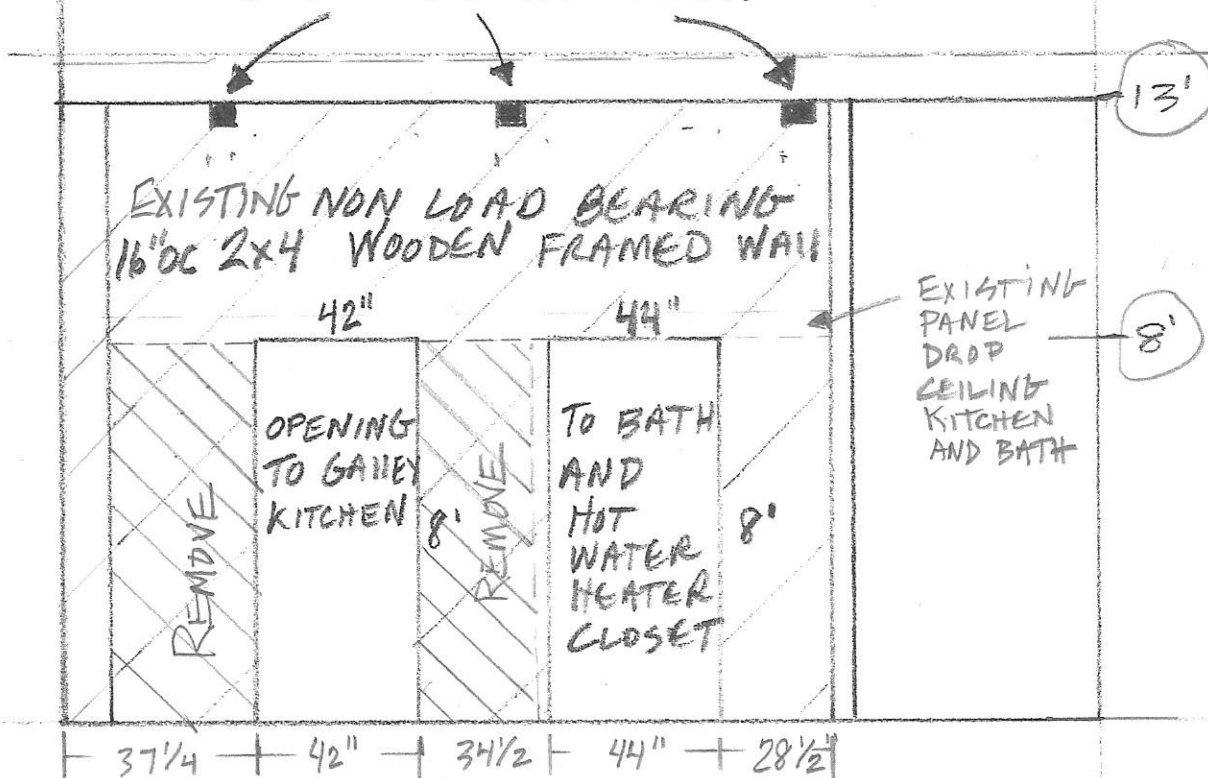

0      2      4      6      8  
1/4" = 1 ft!