


AB

PLUMBING AND
ELECTRIC
CHASE WALL
99 SILVER ST
#310

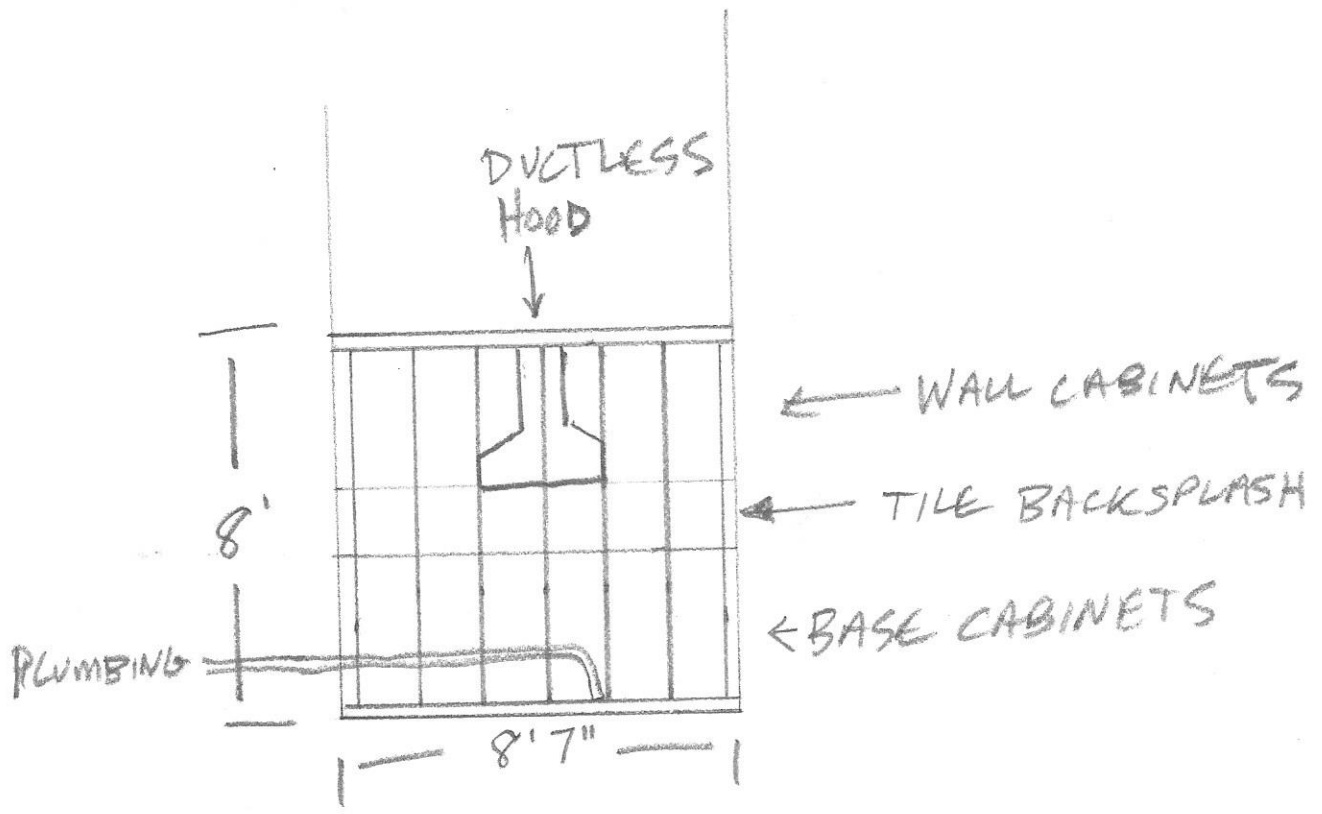

2x4 160C
PLUMBING AND ELECTRIC
CHASE

$$\frac{1}{4}'' = 1'$$