


A9

NEW CEILING
PLAN

99 SILVER ST
#310

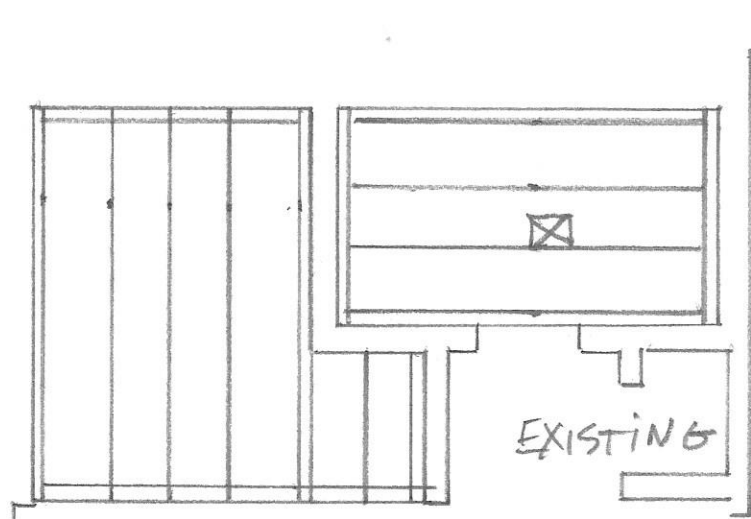

☒ BATH FAN
EXISTING
REPLACEMENT
PANASONIC
WHISPER

NEW SHEET ROCK CEILINGS IN
KITCHEN AND BATH

2x4 16 OC w/ 1x3 STRAPPING

BATH - 1/2" MOLD RESISTANT
SHEET ROCK