

Emergency lighting

X = windows


3 units

(F) = Fire extinguisher

e = exit

most remote place

Travel distance 90' +/-

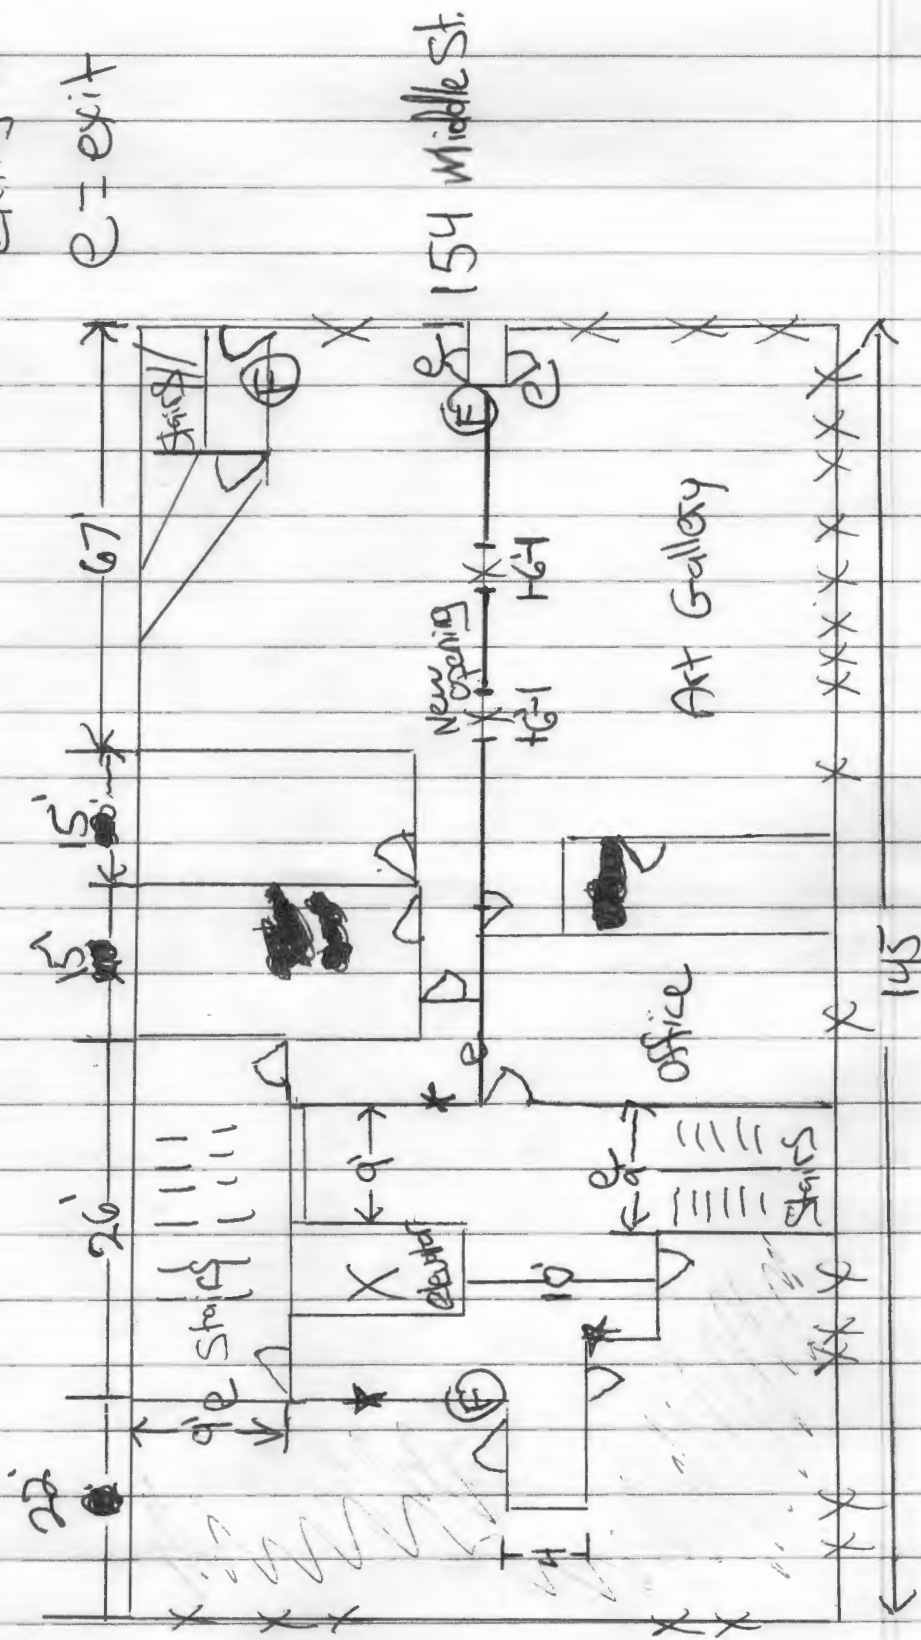

154 Middle St.