


NEW WINDOW + FRAME LNE  
 ENTRY BELOW INVERTED  
 NEW GRANITE FILL  
 2 R.C. 4" x 4" x 4"

NEW BRK  
 WIRE CHAKE  
 NEW BRK  
 2 EQUAL  
 PLASTER EXTE  
 LEVEL W/ GADBY FL.  
 ENTRY  
 10 RISES @ 6.64"  
 11 TREADS @ 11.0-1"

EXIST. C. 6x12 ROOF BEAMS ABV  
 UP 5 RISERS @ 6.811  
 MEZZ. FRAMG ABV ALIGHT W/  
 CONCRETE BEAM BELOW  
 SEE - BEAMS UNDER MEZZ. (TR) SEE #8, A2  
 W/ALY COL. IN WALL TO SUPPORT  
 BRVN. BEAMS FOR  
 OF TOP PLATE OF STRUCTURAL  
 NOT FALL UNDER BEAM.  
 K. SHD ILD BE PUSH W/ BOTTOM  
 F. BEAM (IE THE BEAM FURTHER  
 IN SHEET A-3  
 FROM MARKET ST)

CEILING HEIGHT 7'-7 1/4"  
 USE RIGID TIL AS NEEDED & LOOK  
 UP 5 RISERS @ 6.811  
 4'-0" DE NUSE  
 ATTACHED BUILDING  
 OF W/ WALLS  
 SHEET A-3

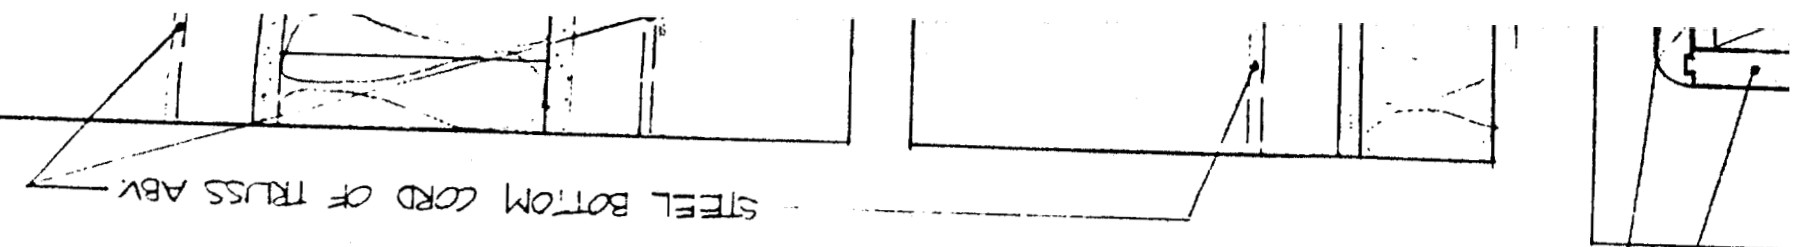


# Fitt to Eat.

Top Floor

300 usable

sq feet.

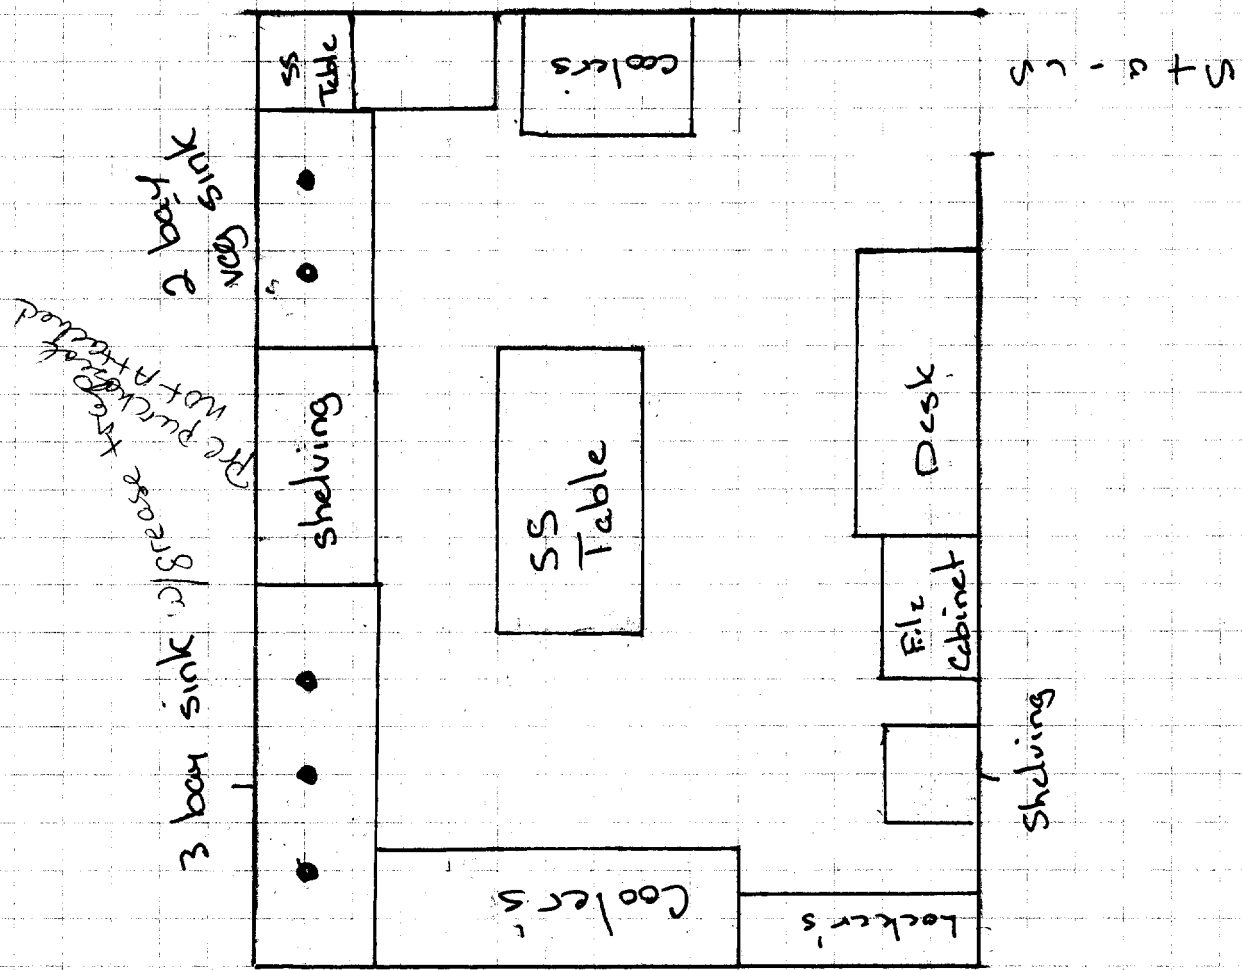

F17 + 0 E a +

Bottom floor

900 usable

sq feet.

