



PORT CITY ARCHITECTURE

65 NEWBURY STREET
PORTLAND, ME 04101
207.761.9000



Consultants:

**PERMIT SET
NOT FOR
CONSTRUCTION**

**NEWPORT
DEVELOPMENT
ASSOCIATES**

164 Middle St
Portland, Maine

#	DATE	DESCRIPTION



Date Issued September 9, 2016
 Project Number 16201
 Drawing Scale AS NOTED

**DEMO LOWER
LEVEL PLAN**

Drawn By
JP CM
TS CR
Checked By
LAS

D1.1

- NOTES:**
1. REMOVE WALL INCLUDING CEILING, FLOORING, MEP, DOORS, WINDOWS & ASSOC TO BRICK WALL AND/OR CONC STRUCTURE UNO.
 2. REMOVE ANY EXTERIOR CONDUIT (TYP UNO)

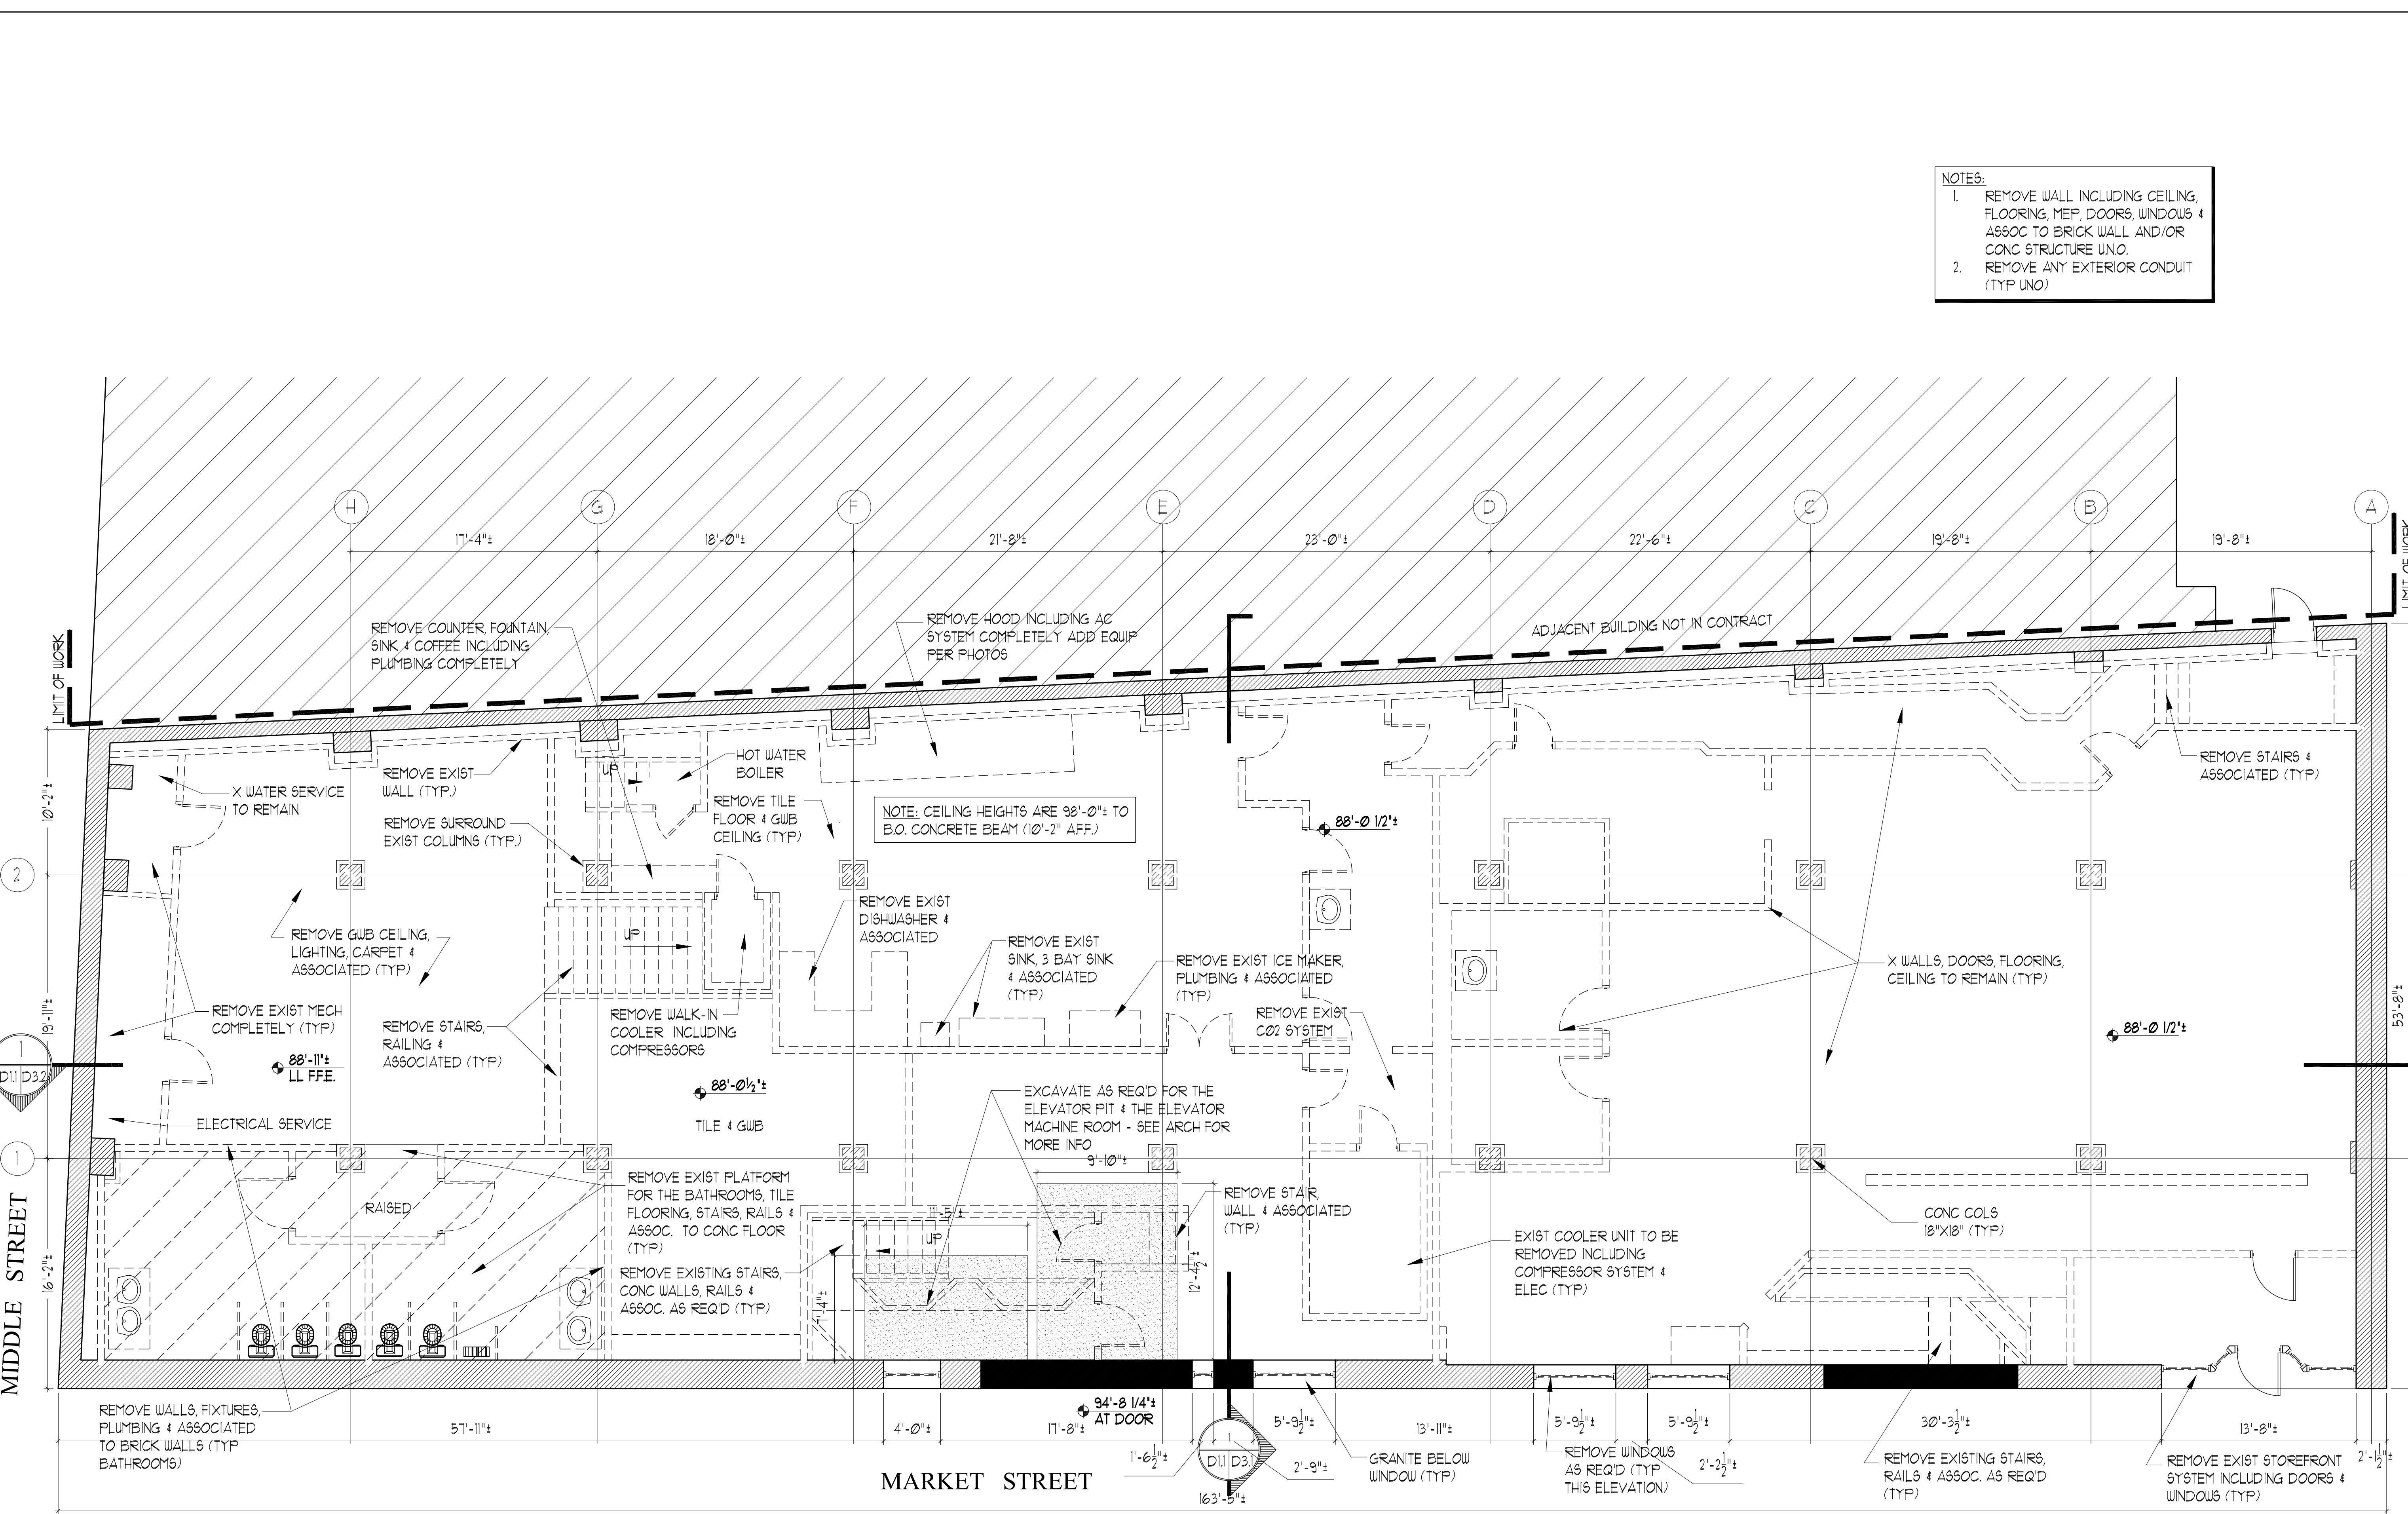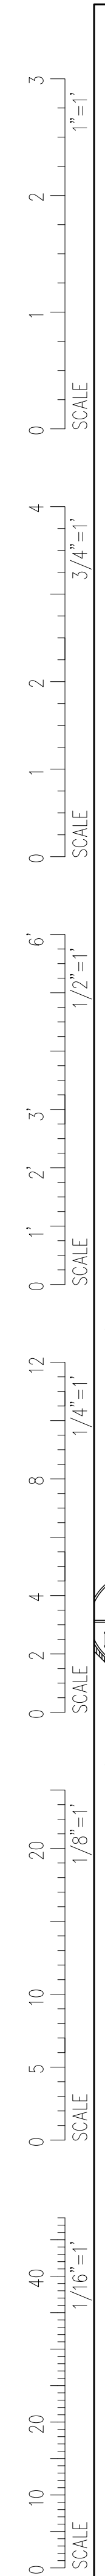

NOTE: ALL DIMENSIONS WILL NEED TO BE VERIFIED IN FIELD

1 DEMO PLAN - LOWER LEVEL
 SCALE: 3/16" = 1'-0"