



PORT CITY ARCHITECTURE

65 NEWBURY STREET
PORTLAND, ME 04101
207.761.9000



Consultants:

**PERMIT SET
NOT FOR
CONSTRUCTION**

**NEWPORT
DEVELOPMENT
ASSOCIATES**

164 Middle St
Portland, Maine


#	DATE	DESCRIPTION

Date Issued September 9, 2016
Project Number 16201
Drawing Scale AS NOTED

**DEMO ROOF
PLAN**

Drawn By
JFP CM
TS CR
Checked By
LAS

D1.4

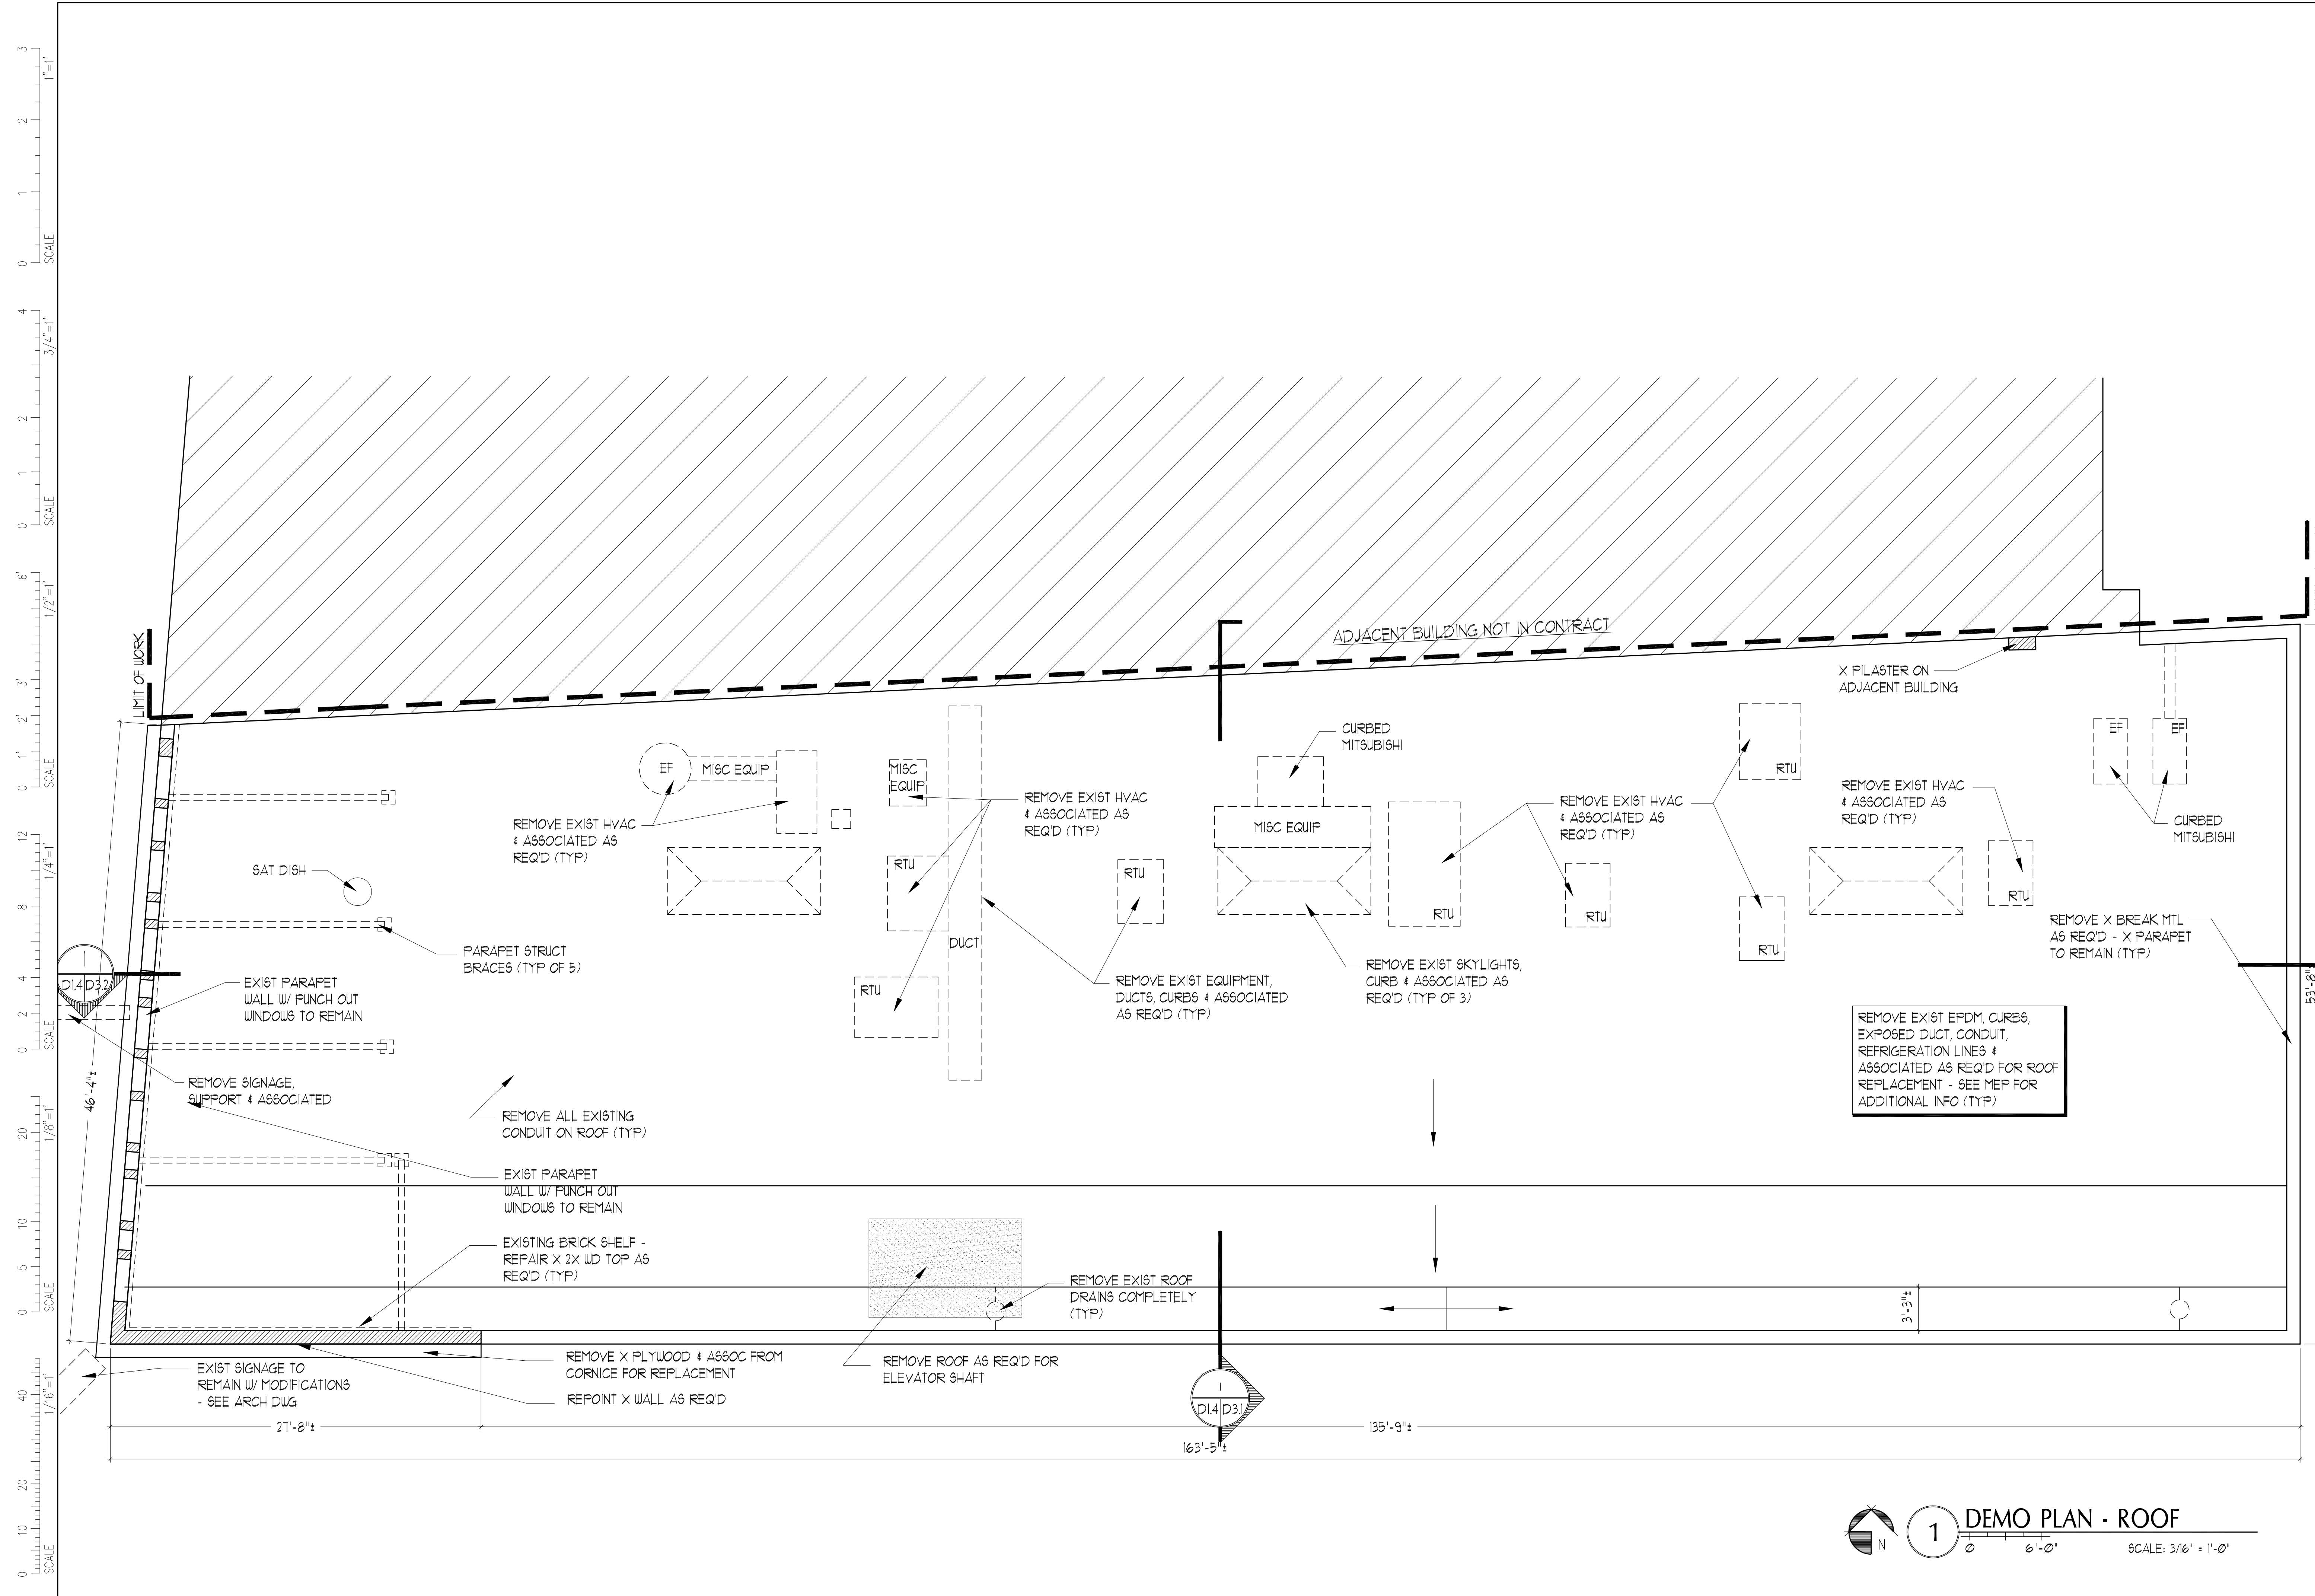

1 DEMO PLAN - ROOF
SCALE: 3/16" = 1'-0"