



PORT CITY ARCHITECTURE

65 NEWBURY STREET
PORTLAND, ME 04101
207.761.9000



Consultants:

**PERMIT SET
NOT FOR
CONSTRUCTION**

**NEWPORT
DEVELOPMENT
ASSOCIATES**

164 Middle St
Portland, Maine



#	DATE	DESCRIPTION

Date Issued September 9, 2016
Project Number 16201
Drawing Scale AS NOTED

DEMO BUILDING SECTION

Drawn By
JFP CM
TSC CR
Checked By
LAS

D3.3

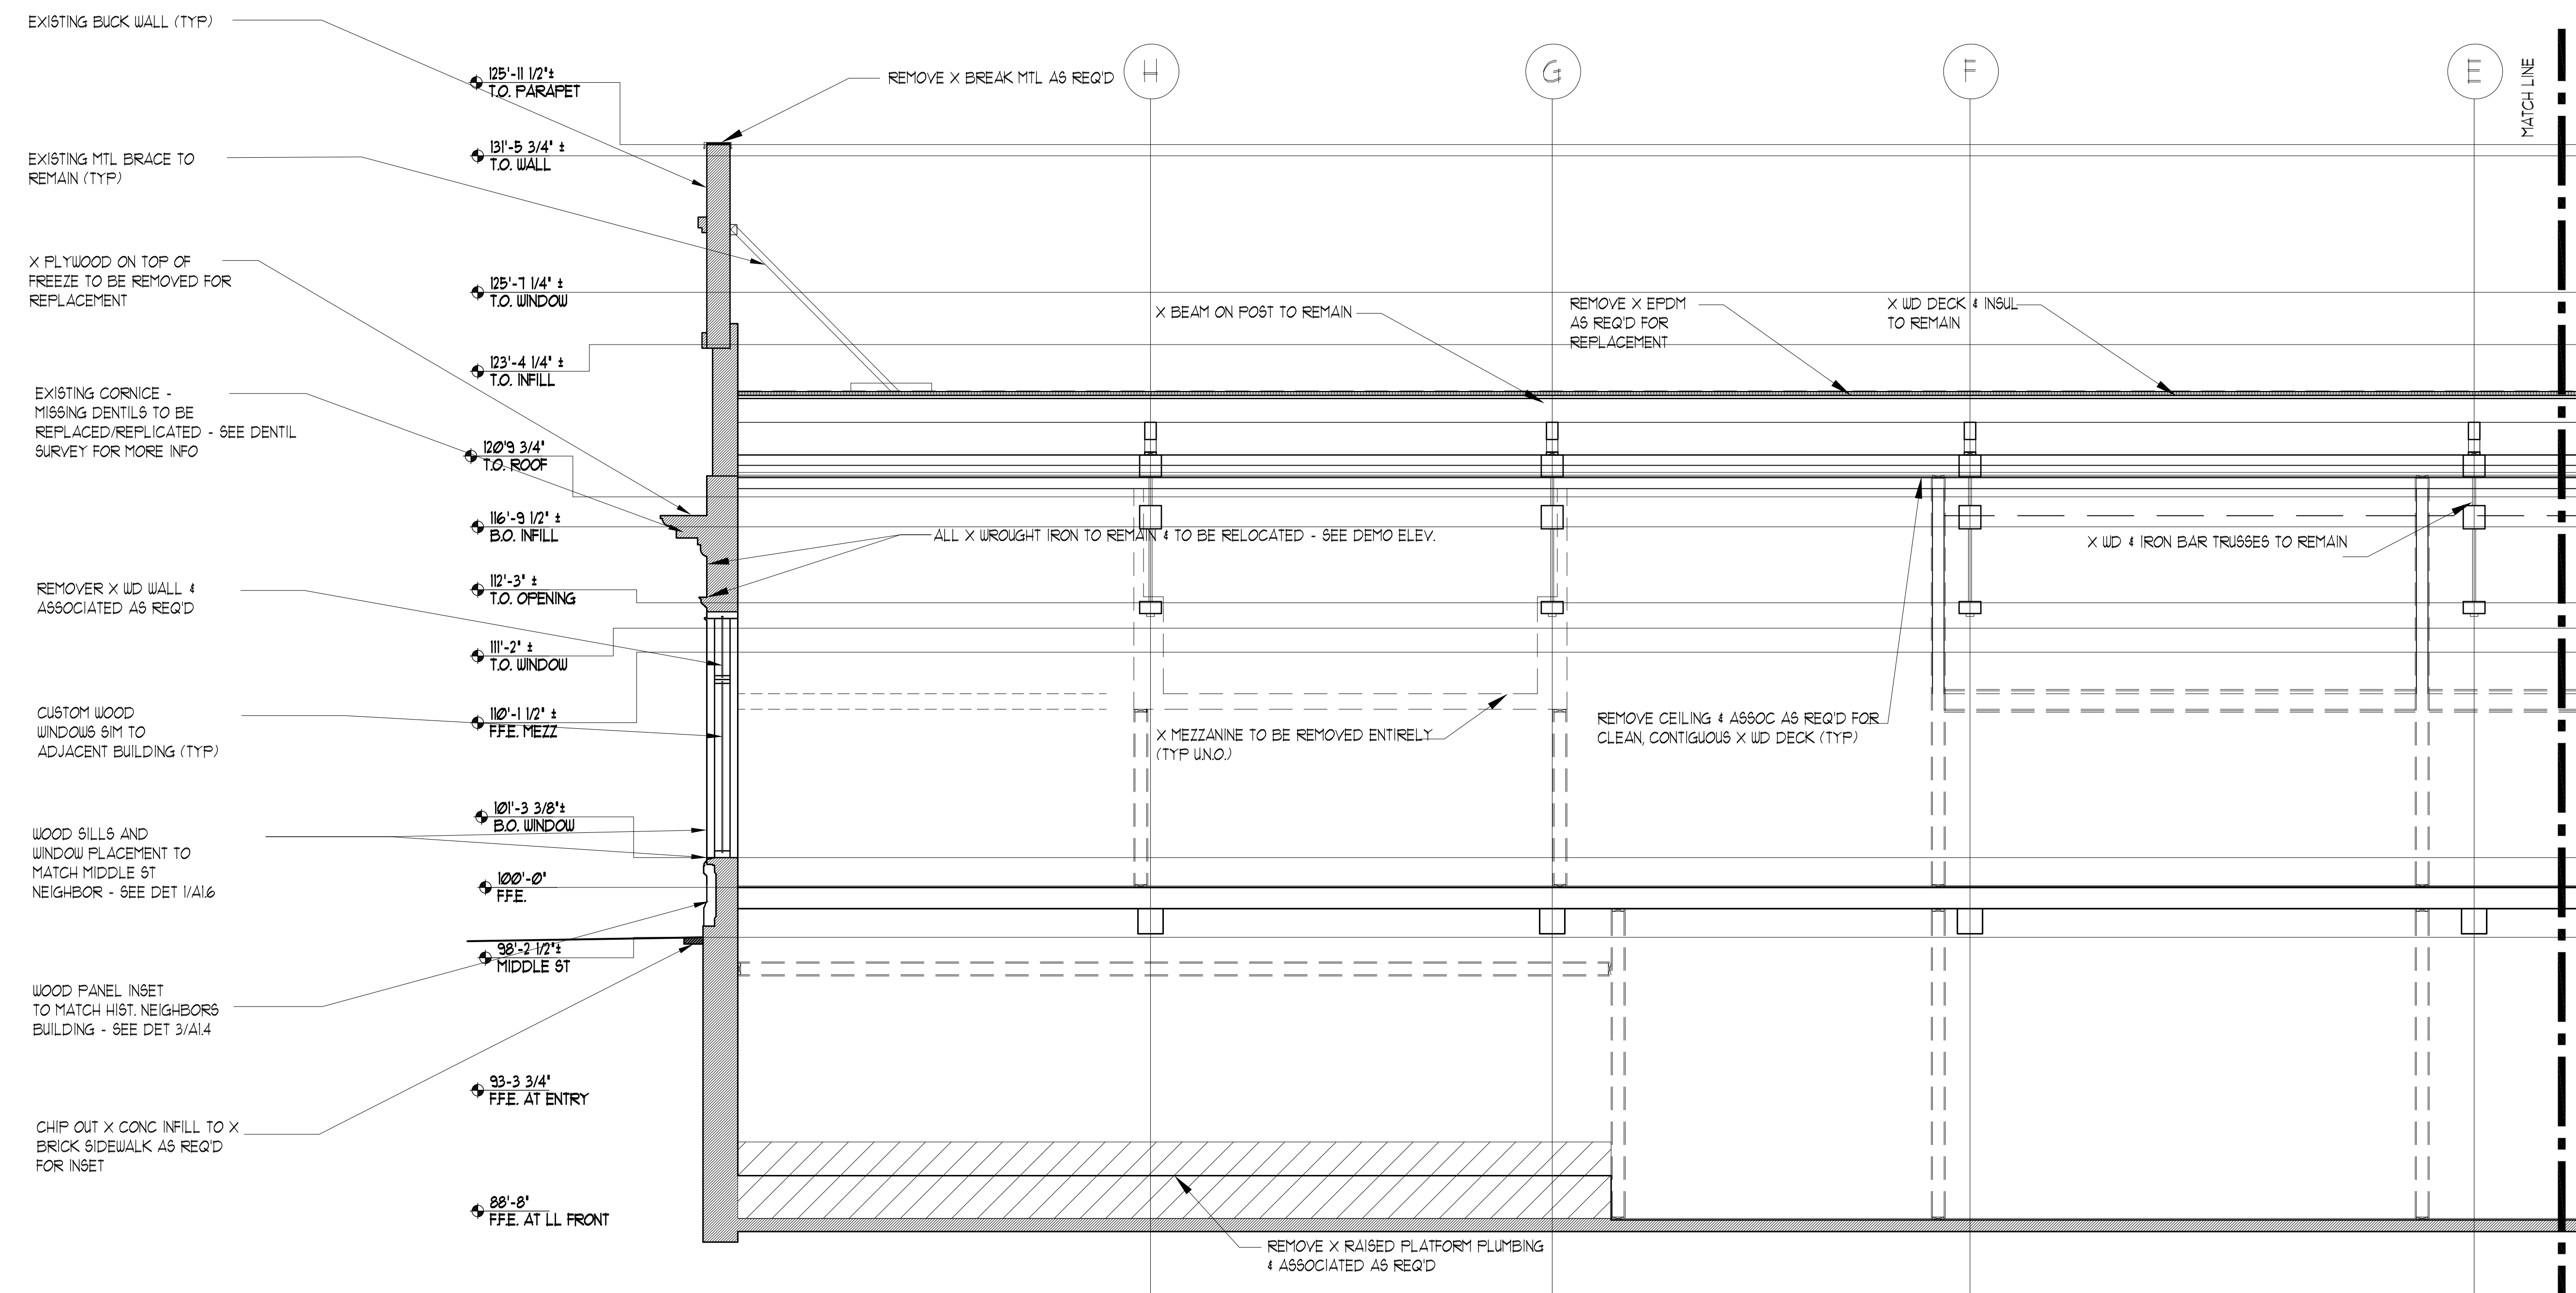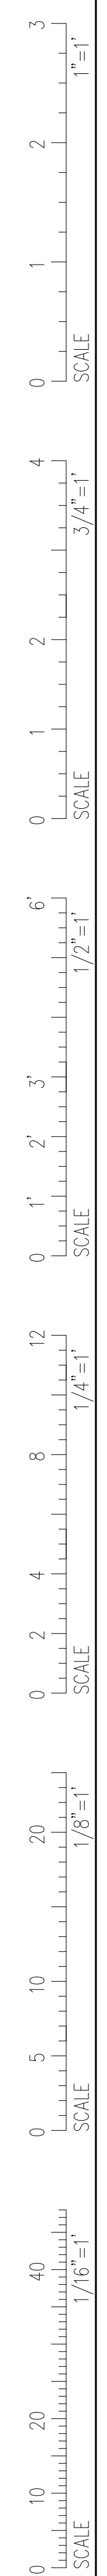

DEMO BUILDING SECTION
SCALE: 1/4" = 1'-0"

COPYRIGHT: Reuse or reproduction of the contents of this document is not permitted without written permission of PORT CITY ARCHITECTURE PA