



**PORT CITY ARCHITECTURE**

65 NEWBURY STREET  
PORTLAND, ME 04101  
207.761.9000



Consultants:

**PERMIT SET  
NOT FOR  
CONSTRUCTION**

**NEWPORT  
DEVELOPMENT  
ASSOCIATES**



164 Middle St  
Portland, Maine

#	DATE	DESCRIPTION

Date Issued September 9, 2016  
Project Number 16201  
Drawing Scale AS NOTED

**DEMO BUILDING SECTION**

Drawn By JFP CM  
TS CR  
Checked By LAS  
**D3.4**

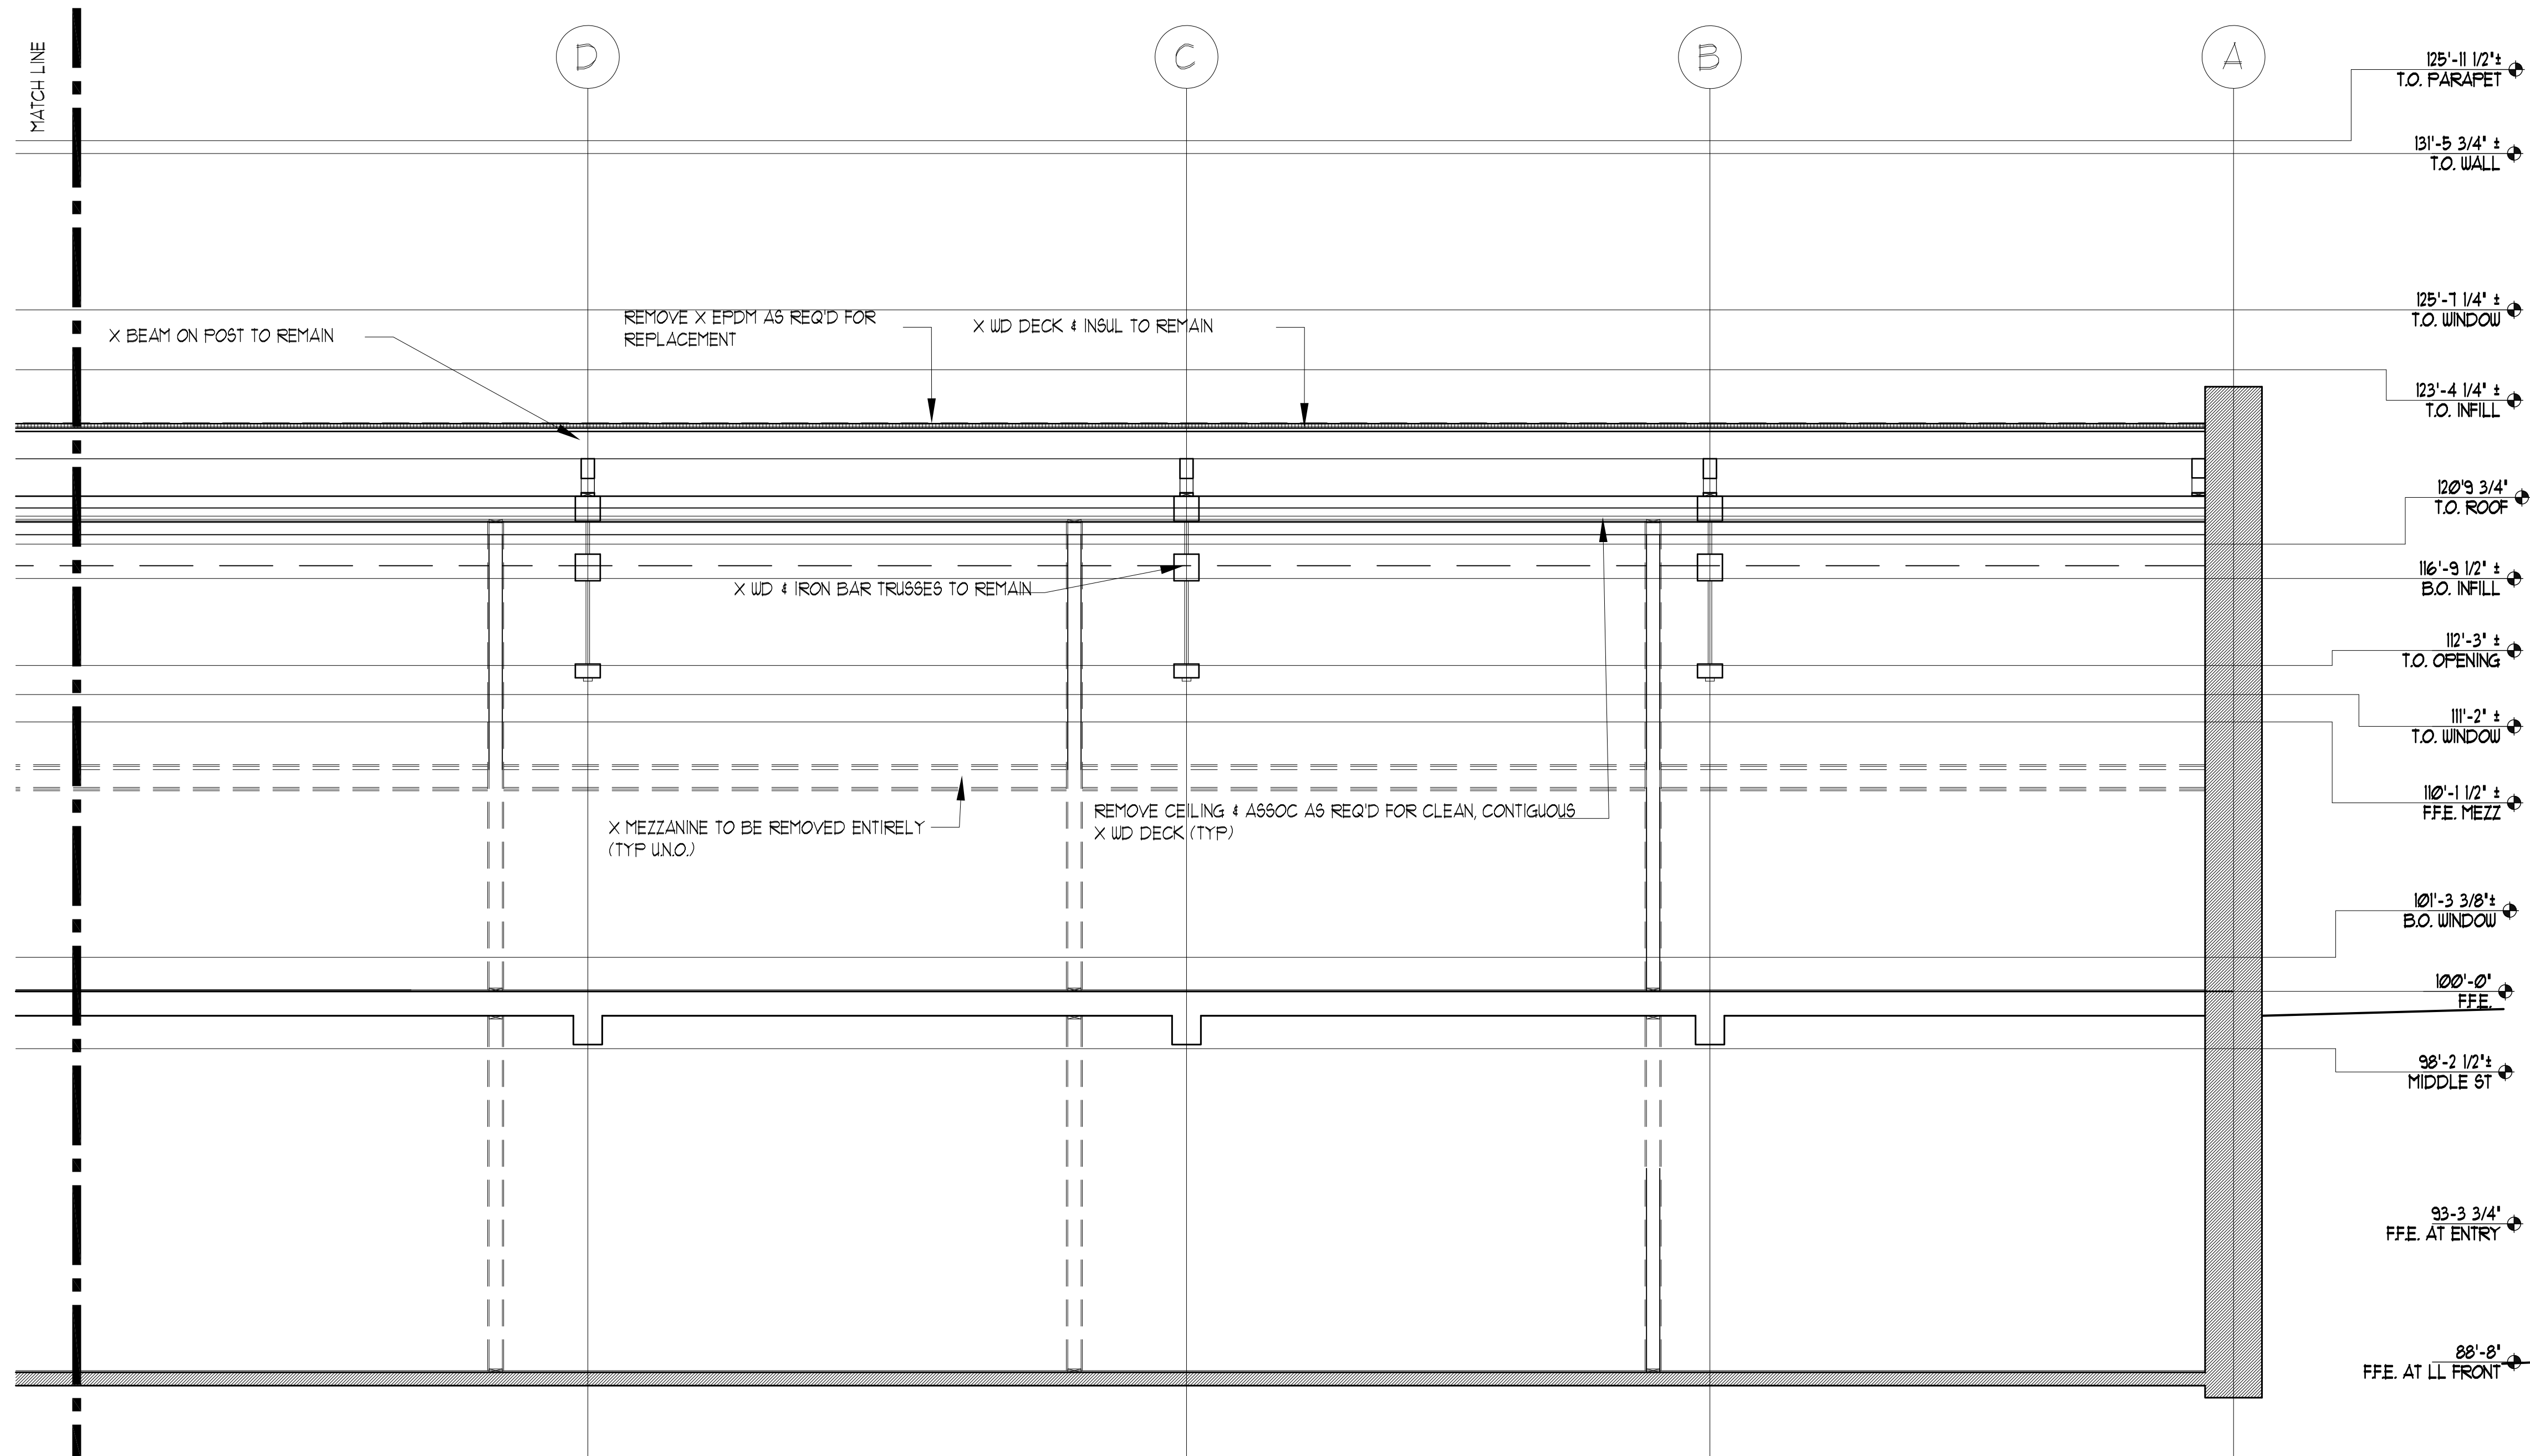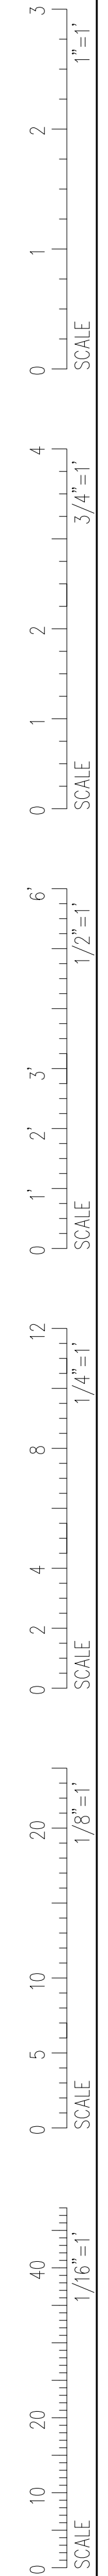

**DEMO BUILDING SECTION**  
SCALE: 1/8" = 1'-0"