

1 ELECTRICAL DEMOLITION PLAN - LOWER LEVEL
SCALE: 3/16"=1'-0"

NOTES:

1. SEE E0.0 FOR LEGEND, ABBREVIATIONS AND GENERAL NOTES.


KEYED NOTES:

- ① REMOVE WIRING AND CONDUIT FOR EQUIPMENT BACK TO PANEL.
- ② EXISTING FIRE ALARM PANEL. KEEP FIRE ALARM PANEL POWERED AND INTACT. COORDINATE WHICH SYSTEMS AND DEVICES NEED TO REMAIN ACTIVE DURING THE CONSTRUCTION PERIOD WITH PORTLAND FIRE DEPARTMENT. SERVICE CONTACT: CUNNINGHAM SECURITY SYSTEMS. PHONE: 207-846-3350.
- ③ EXISTING SECURITY PANEL. KEEP THIS PANEL POWERED AND INTACT. DEMOLITION STATUS OF THIS PANEL IS TO BE DETERMINED WITH THE OWNER.
- ④ TELEPHONE AND FIBER PUNCHDOWN BLOCKS AND EQUIPMENT RACK. KEEP THIS PANEL POWERED AND INTACT. DEMOLITION STATUS OF THIS PANEL IS TO BE DETERMINED WITH THE OWNER.
- ⑤ SUBPANEL FOR TELEPHONE SWITCH LABELLED "MCI WORLDCOM". KEEP THIS PANEL POWERED AND INTACT. DEMOLITION STATUS OF THIS PANEL AND TELEPHONE SWITCH IS TO BE DETERMINED WITH THE OWNER.
- ⑥ EXISTING 800 AMP 208/120V 4-WIRE SERVICE AND MAIN BREAKER. KEEP THIS POWER SOURCE INTACT.
- ⑦ EXISTING 42-BREAKER PANEL PA. PANEL SHALL BE KEPT INTACT AND POWERED. BREAKER NUMBERS 6, 8, 27 AND 37 CURRENTLY ARE FOR POWER FOR ALARM PANELS, ELECTRIC ROOM LIGHTS, EXIT LIGHTS AND EMERGENCY LIGHTS. DEMOLITION STATUS OF THIS PANEL IS TO BE DETERMINED AFTER DECISIONS REGARDING THE EXISTING FIRE ALARM, TEL/DATA EQUIPMENT AND SECURITY PANEL.
- ⑧ DEMOLISH BANK OF 14 EXISTING ELECTRICAL METERS AND THEIR MAIN BREAKERS.
- ⑨ EXISTING SPRINKLER SYSTEM. KEEP SPRINKLER SYSTEM POWERED AND INTACT. SERVICE CONTACT: EASTERN FIRE PROTECTION SERVICES. PHONE: 207-784-1507.



PORT CITY ARCHITECTURE

65 NEWBURY STREET
PORTLAND, ME 04101
207.761.9000

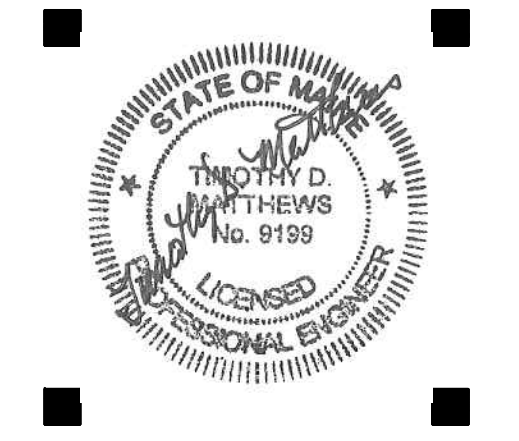

Consultants:

Swiftcurrent Engineering Services, Inc.
10 Forest Falls Dr. - Unit 48
Yarmouth, ME 04096
(207) 847-9280
contact Timothy D. Matthews, P.E.
tim@swiftcurrenteng.com

PERMIT SET
NOT FOR CONSTRUCTION

NEWPORT DEVELOPMENT ASSOCIATES

164 Middle St
Portland, Maine

#	DATE	DESCRIPTION

Date Issued September 9th, 2016
Project Number 16202
Drawing Scale AS NOTED

ELECTRICAL DEMOLITION PLAN - FIRST FLOOR

Drawn By JMD
Checked By TDM
ED1.1