



PORT CITY ARCHITECTURE

65 NEWBURY STREET
PORTLAND, ME 04101
207.761.9000



Consultants:

PARAPET & ROOF PERMIT SET

NEWPORT DEVELOPMENT ASSOCIATES

164 Middle St
Portland, Maine



#	DATE	DESCRIPTION

Date Issued September 30, 2016
 Project Number 16201
 Drawing Scale AS NOTED

BUILDING SECTION

Drawn By JFC
 TS CR
 Checked By LAS

A3.1

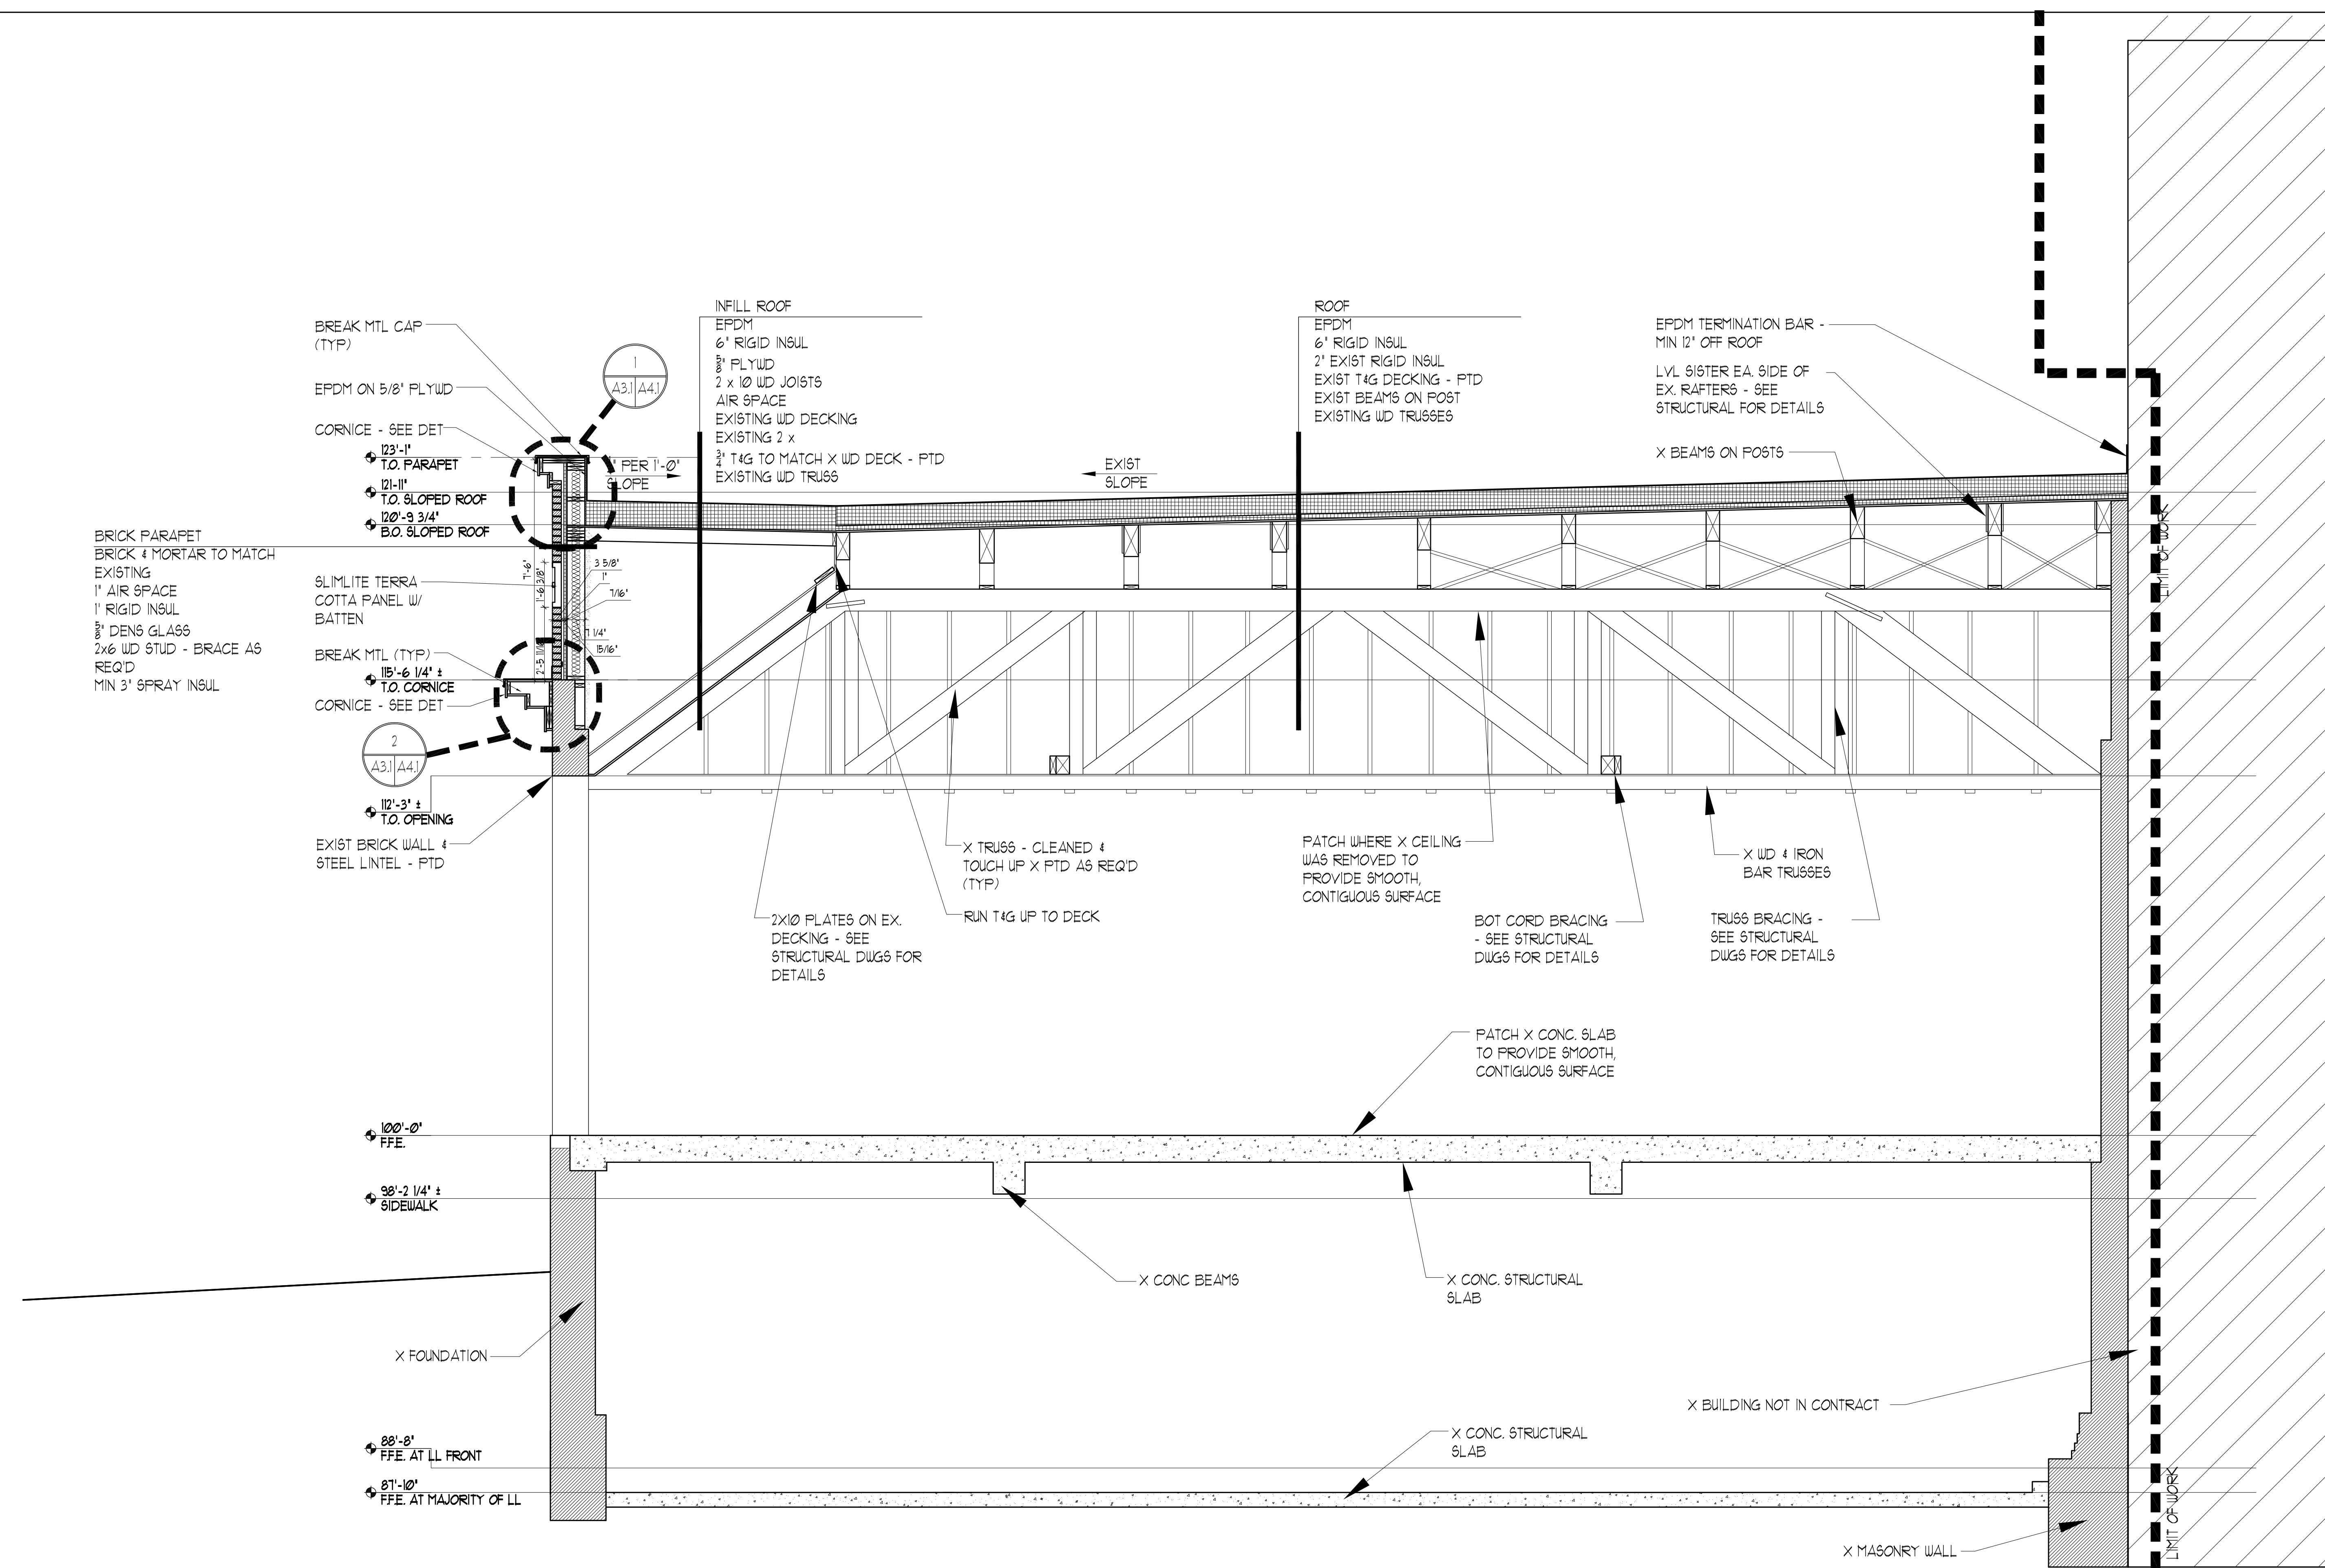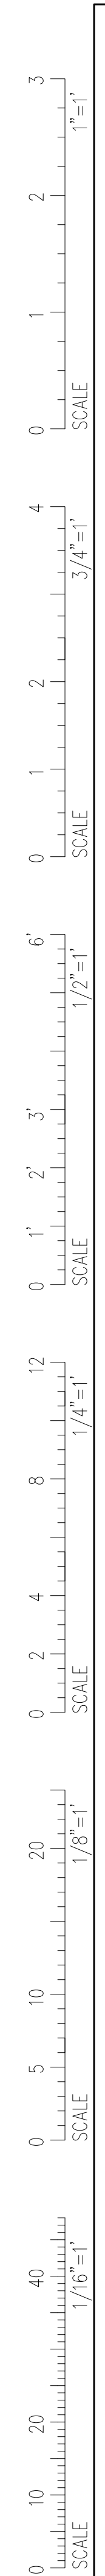

BUILDING SECTION
 SCALE: 3/8" = 1'-0"