



**PORT CITY ARCHITECTURE**

65 NEWBURY STREET  
PORTLAND, ME 04101  
207.761.9000



Consultants:

**PARAPET &  
ROOF  
PERMIT SET**

**NEWPORT  
DEVELOPMENT  
ASSOCIATES**

164 Middle St  
Portland, Maine


#	DATE	DESCRIPTION

Date Issued September 30, 2016  
Project Number 16201  
Drawing Scale AS NOTED

**BUILDING SECTION**

Drawn By  
JF CM  
TS CR  
Checked By  
LAS

**A3.2**

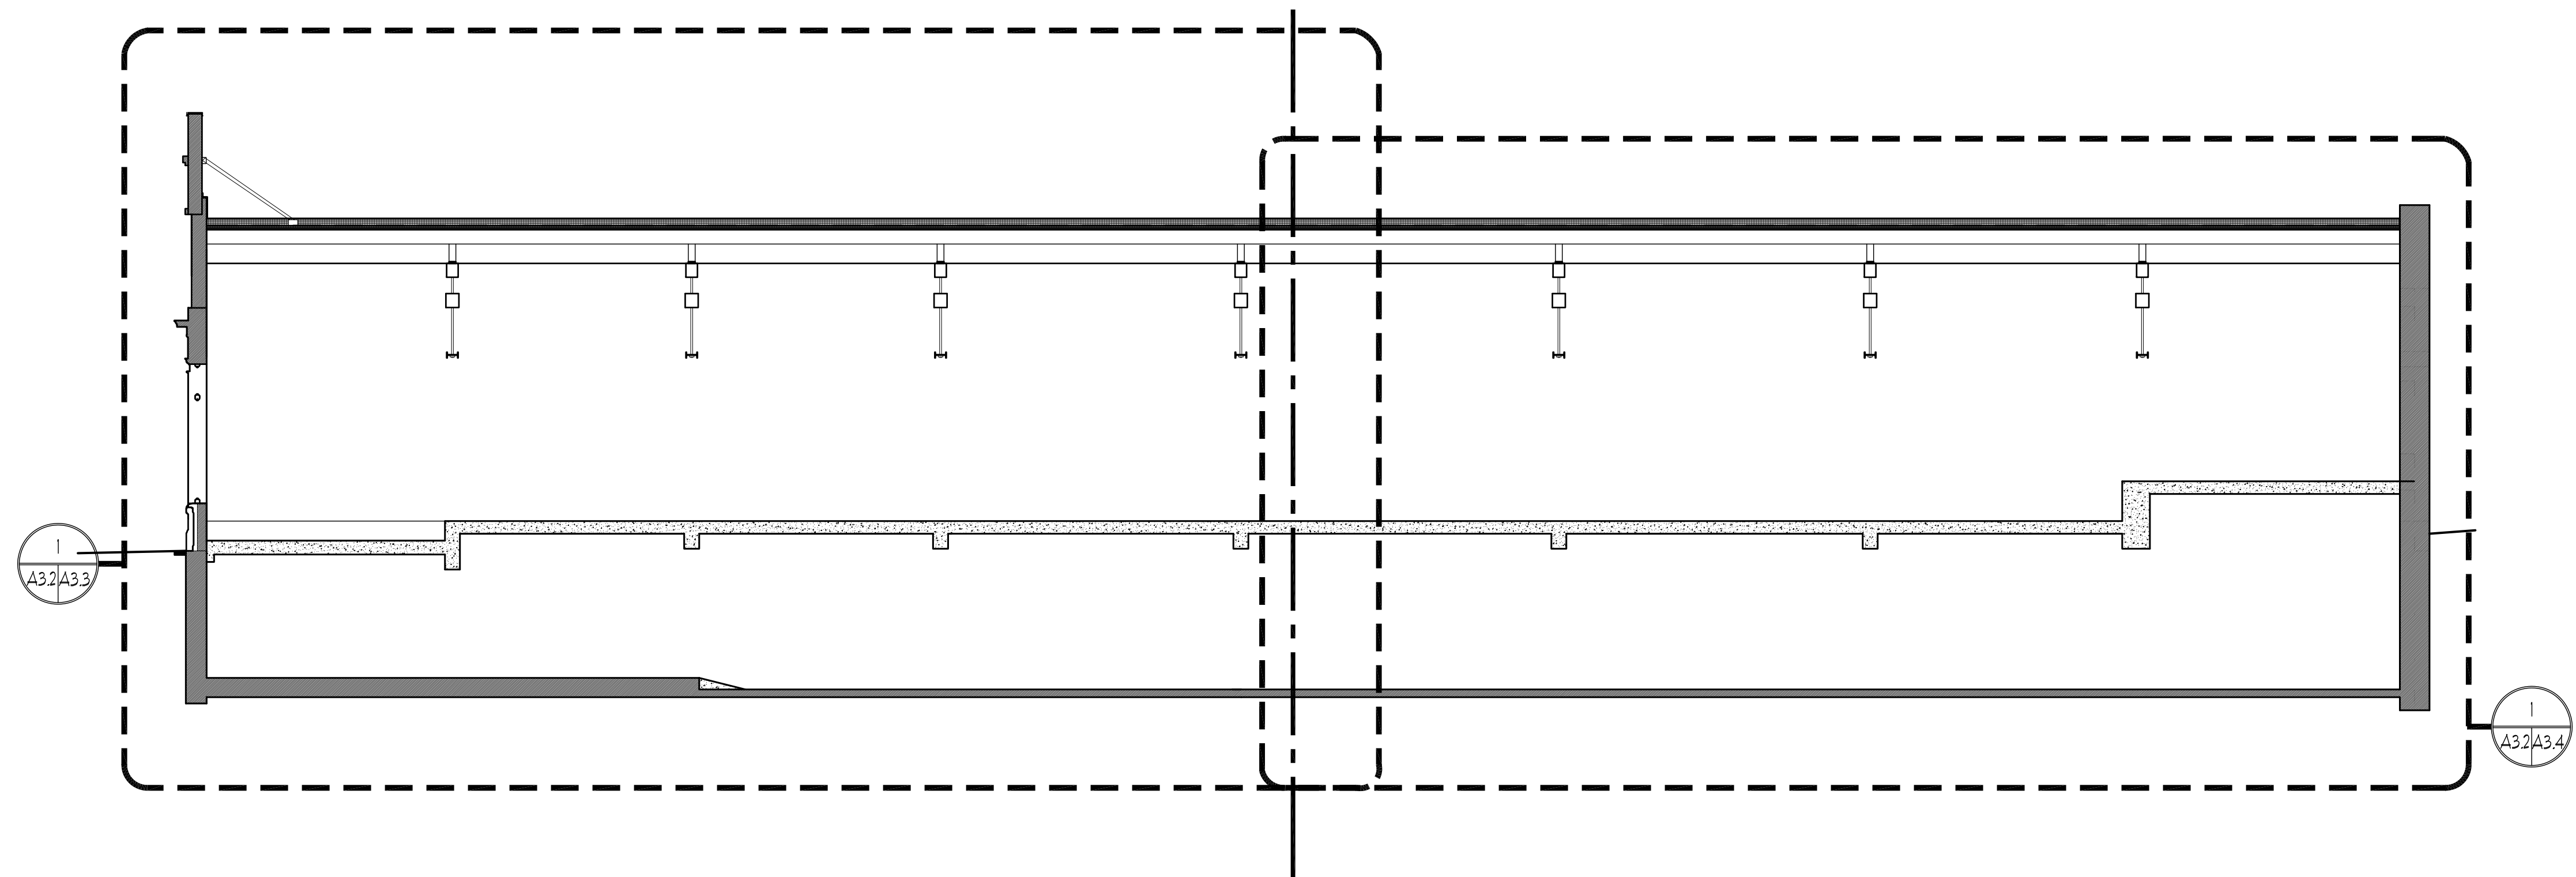

**BUILDING SECTION**  
SCALE: 1/8" = 1'-0"

