



**PORT CITY ARCHITECTURE**

65 NEWBURY STREET  
PORTLAND, ME 04101  
207.761.9000



Consultants:

**PARAPET & ROOF PERMIT SET**

**NEWPORT DEVELOPMENT ASSOCIATES**

164 Middle St  
Portland, Maine



#	DATE	DESCRIPTION

Date Issued September 30, 2016  
 Project Number 16201  
 Drawing Scale AS NOTED

**BUILDING SECTION**

Drawn By  
JFP CM  
TSC CR  
Checked By  
LAS

**A3.3**

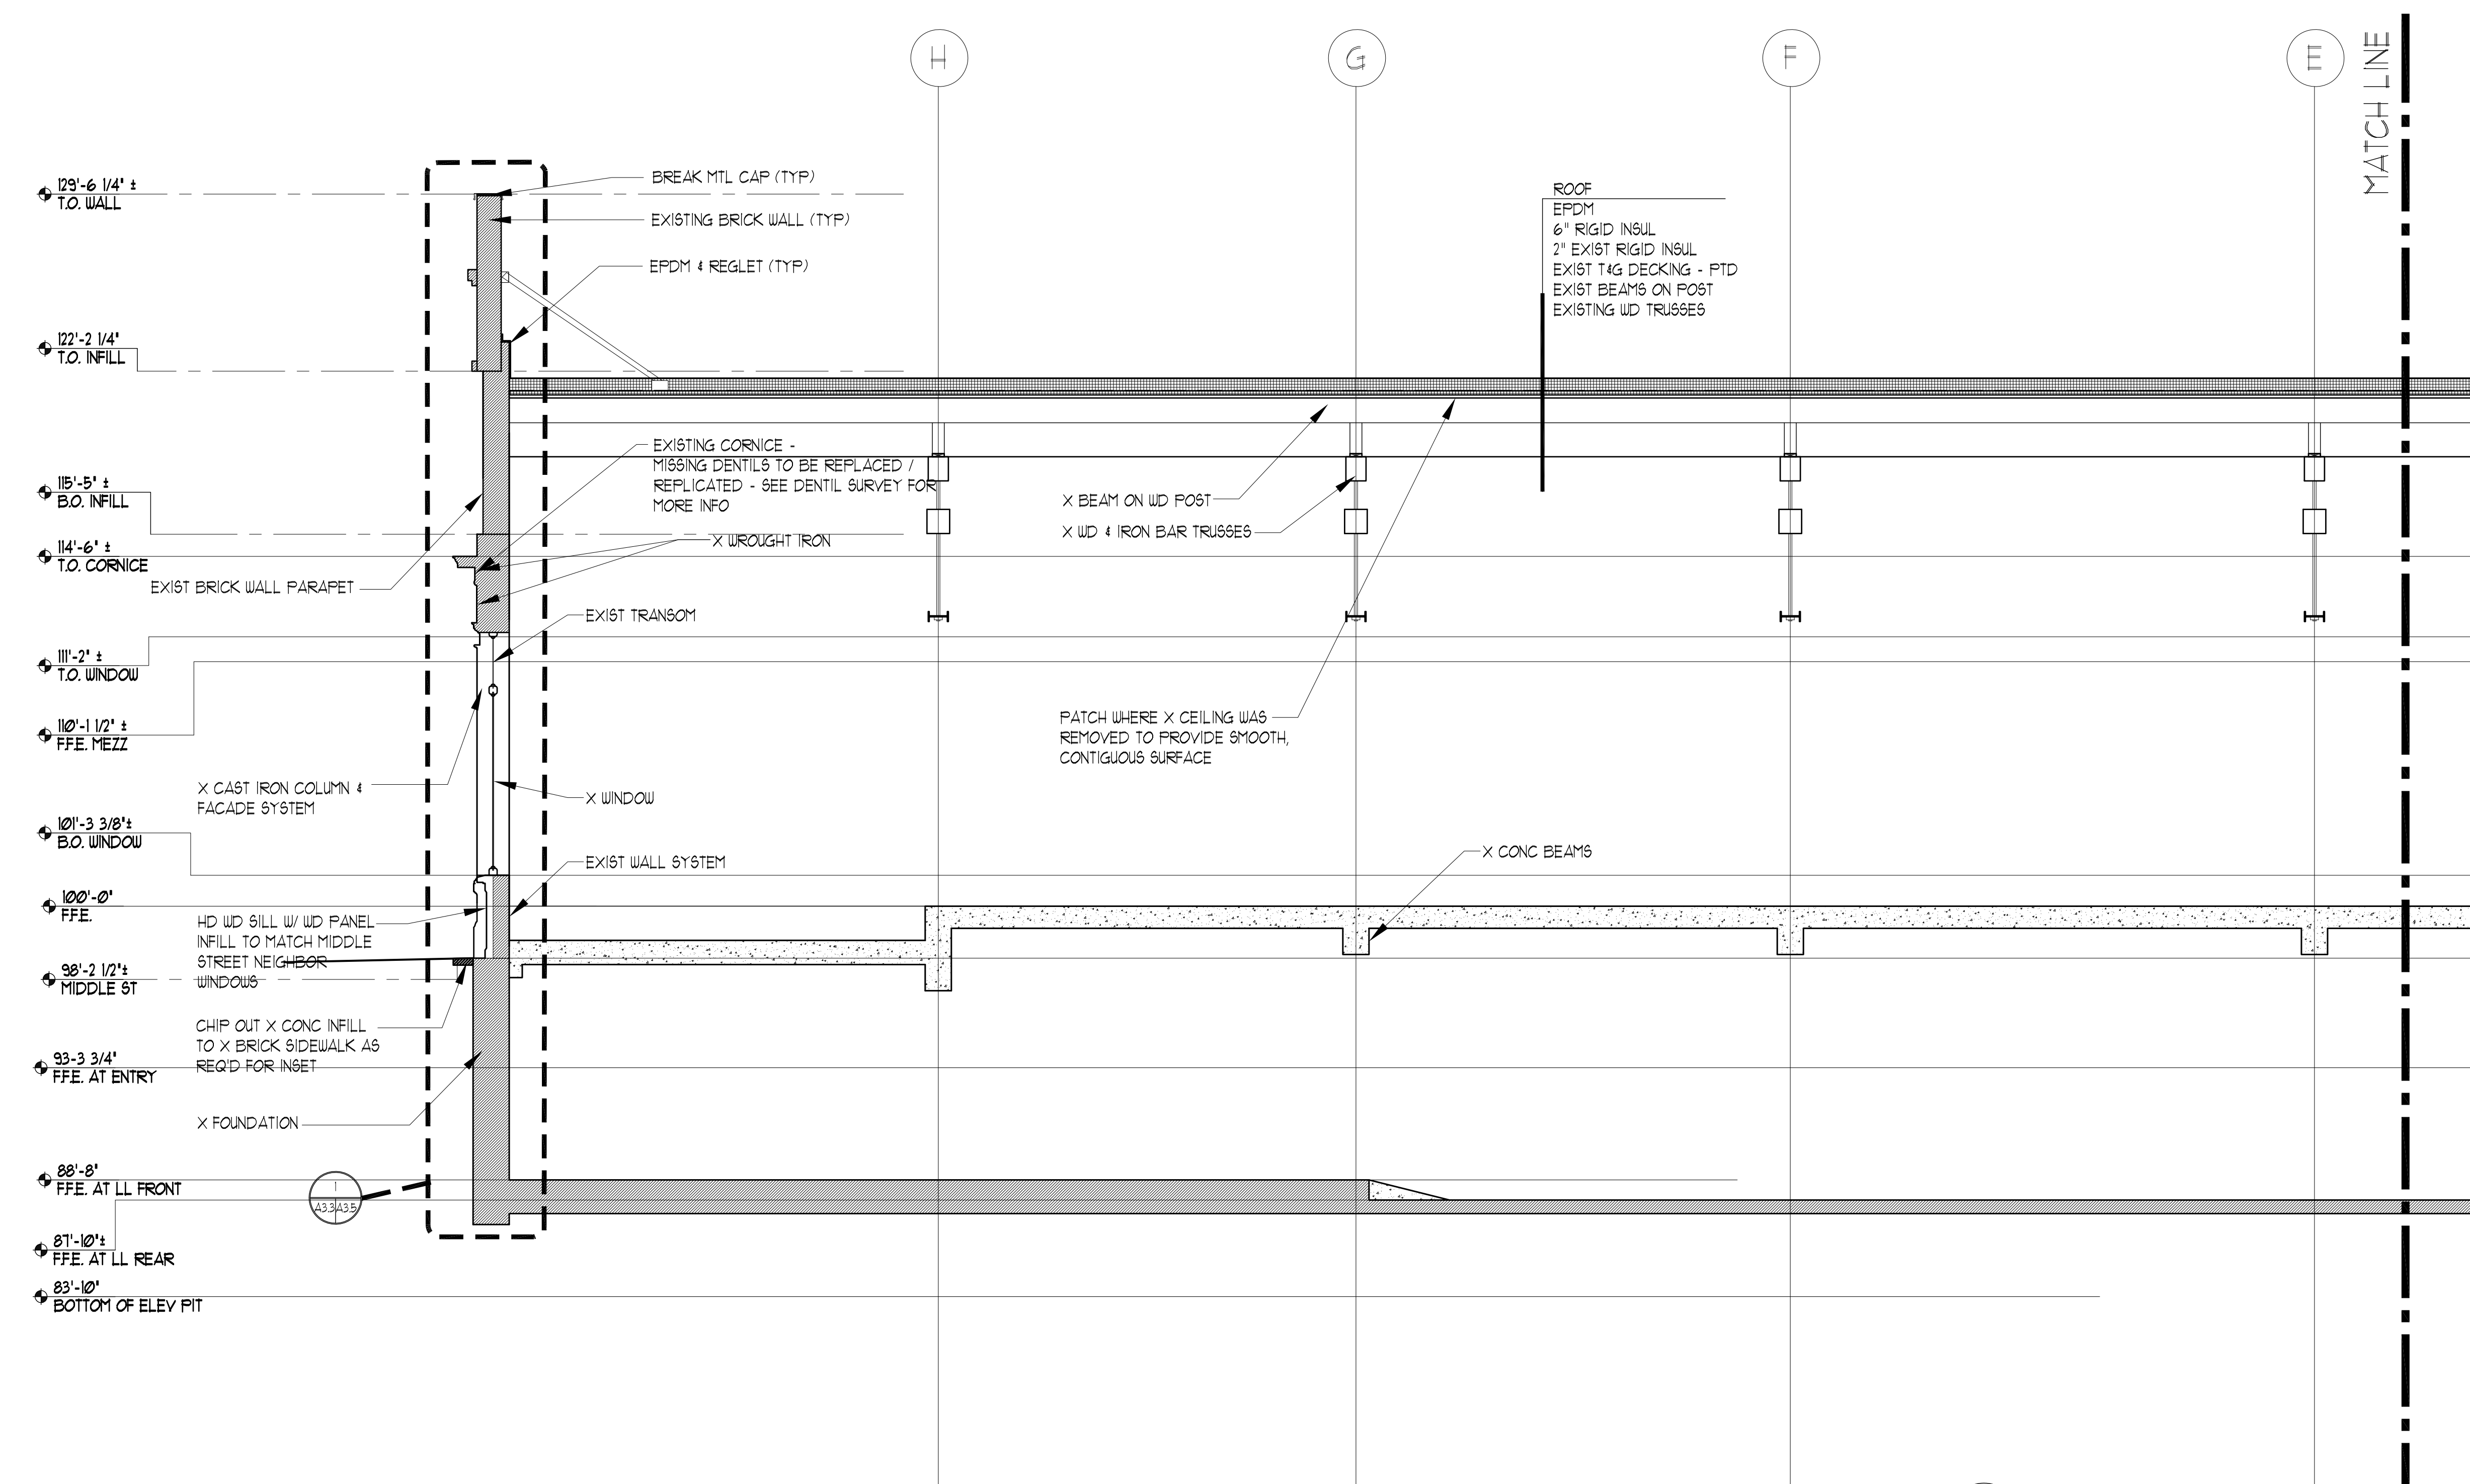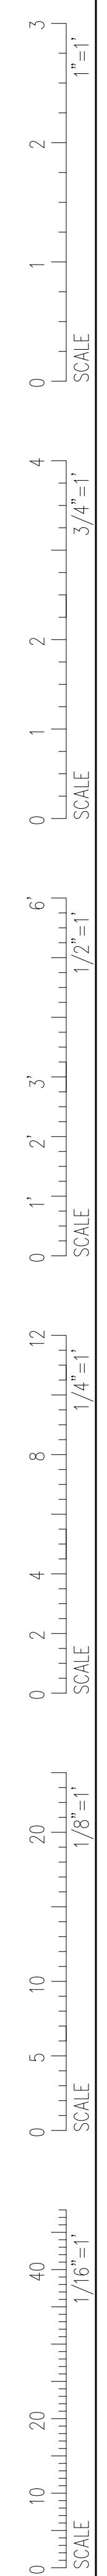

**BUILDING SECTION**  
 SCALE: 1/4" = 1'-0"