



PORT CITY ARCHITECTURE

65 NEWBURY STREET
PORTLAND, ME 04101
207.761.9000



Consultants:

PARAPET & ROOF PERMIT SET

NEWPORT DEVELOPMENT ASSOCIATES

164 Middle St
Portland, Maine

#	DATE	DESCRIPTION

Date Issued September 30, 2016



Project Number 16201

Drawing Scale AS NOTED

BUILDING SECTION

Drawn By
JF CM
TS CR
Checked By
LAS

A3.4

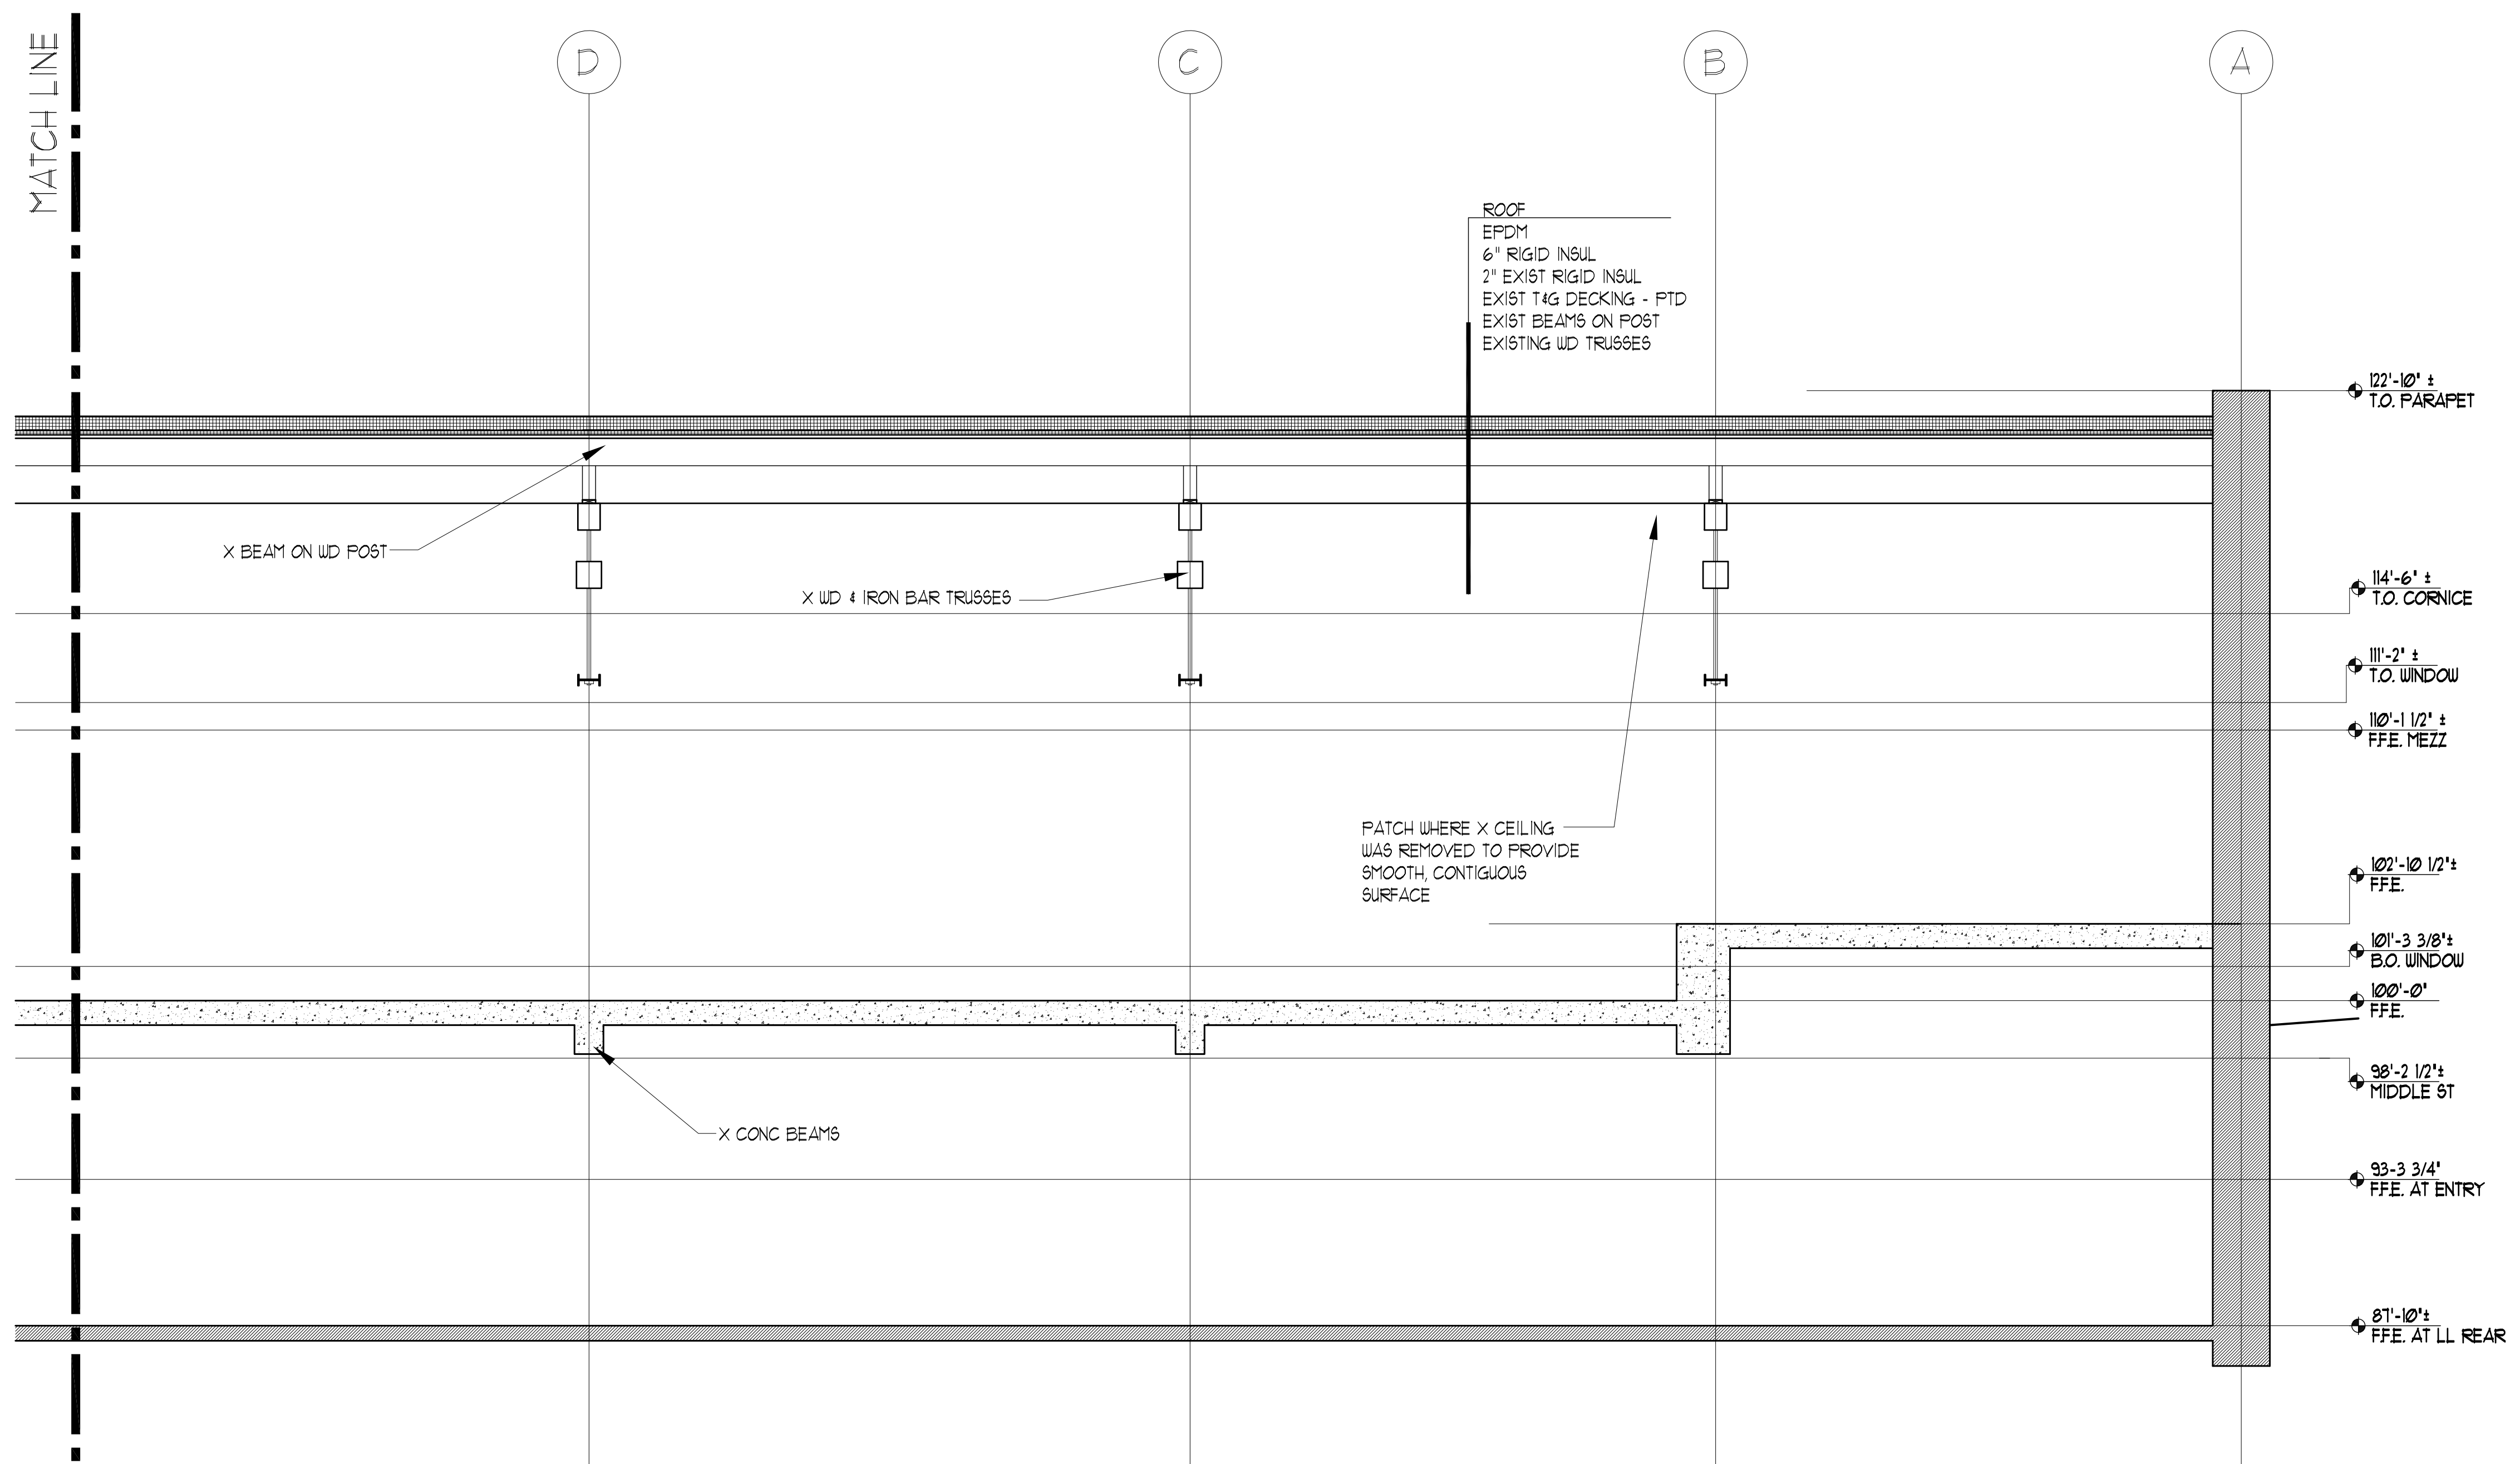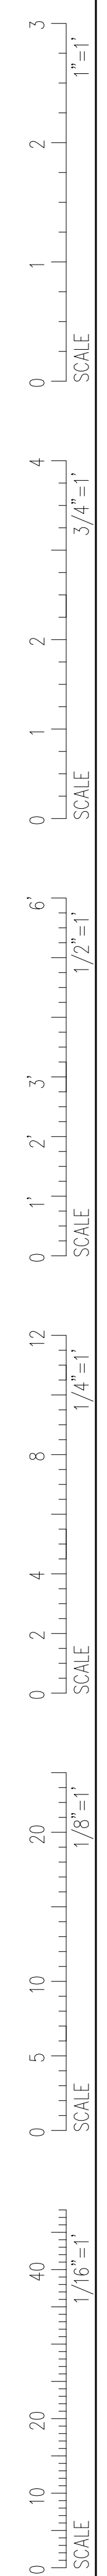

BUILDING SECTION
 A11 A3.4
 SCALE: 1/4" = 1'-0"