



PORT CITY ARCHITECTURE

65 NEWBURY STREET
PORTLAND, ME 04101
207.761.9000



Consultants:

**PARAPET &
ROOF
PERMIT SET**

**NEWPORT
DEVELOPMENT
ASSOCIATES**

164 Middle St
Portland, Maine


#	DATE	DESCRIPTION

Date Issued September 30, 2016
Project Number 16201
Drawing Scale AS NOTED

**EXTERIOR
ELEVATIONS**

Drawn By
JFP CM
TS CR
Checked By
LAS

A2.2

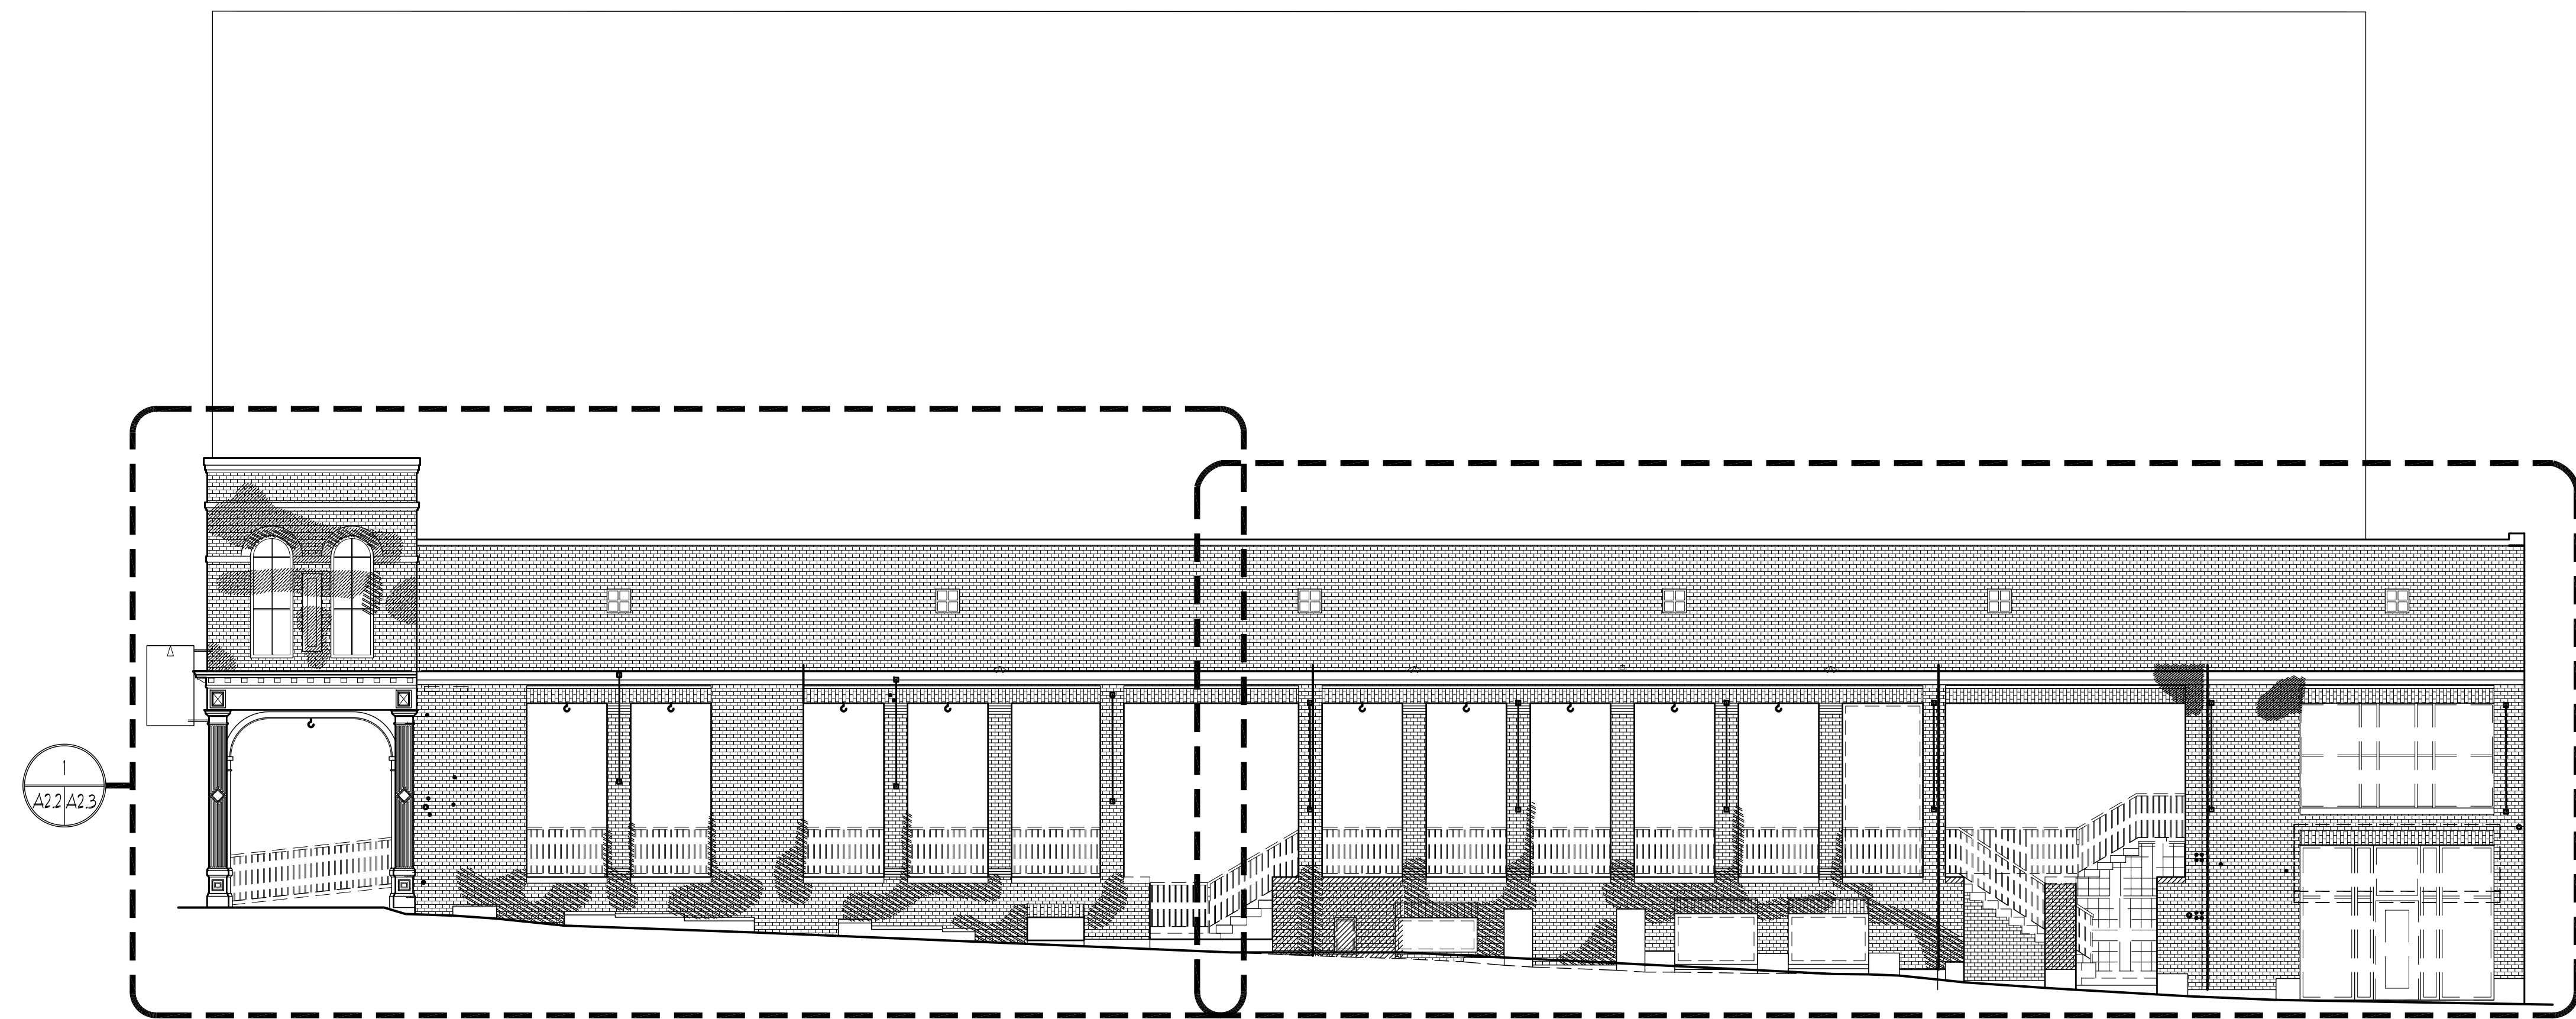

1 MARKET ST. ELEVATION

0 8'-0" SCALE: 1/8" = 1'-0"

