



IF THIS SHEET IS NOT 24 X 36 IT IS A REDUCED SCALE PRINT - SCALE ACCORDINGLY

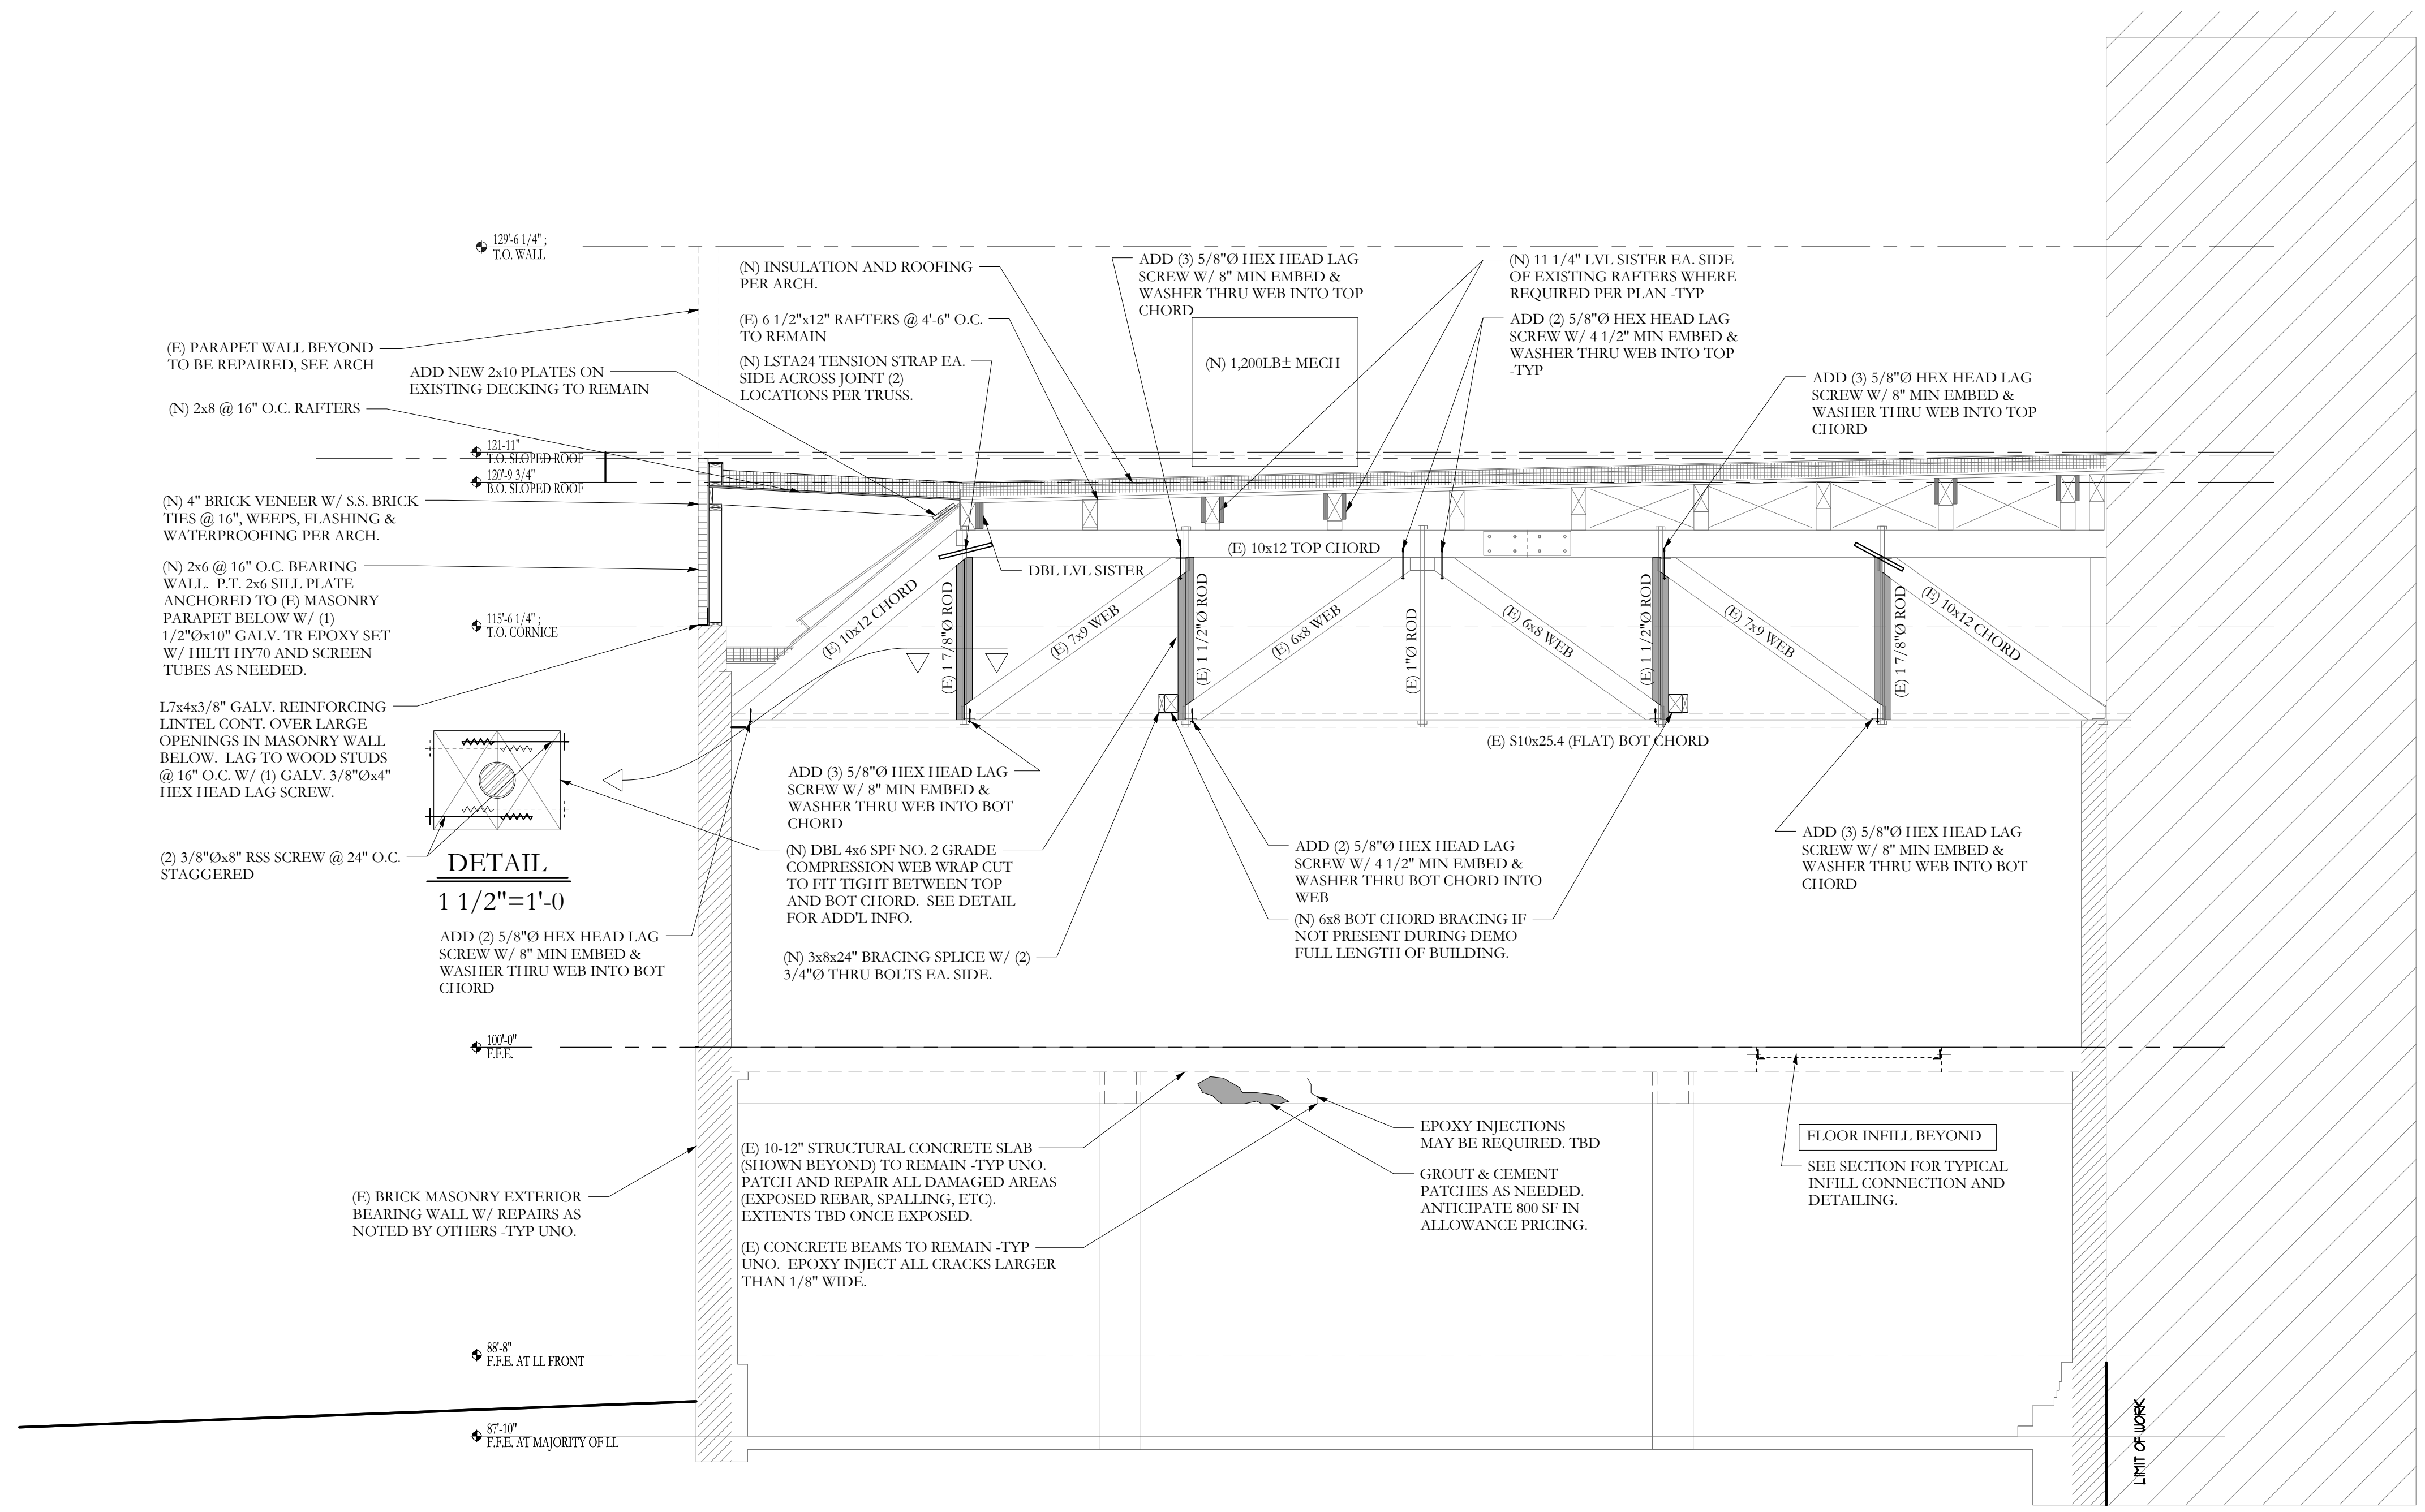

SECTION 1/8"=1'-0"

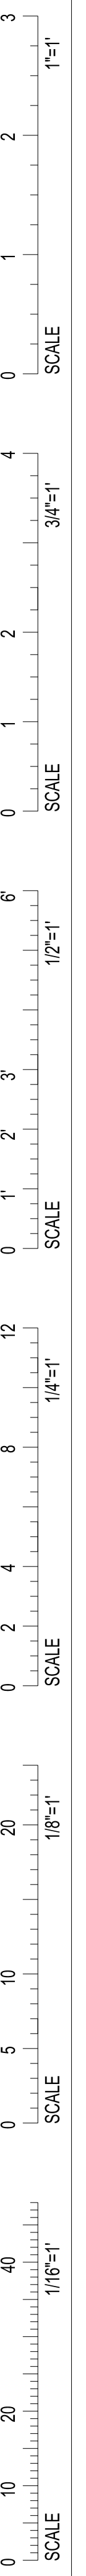

65 NEWBURY STREET
PORTLAND, ME 04101
207.761.9000
info@portcityarch.com
WWW.PORTCITYARCH.COM


CONSULTANTS
Structural Integrity Consulting Engineers, Inc.
77 Oak Street
Portland, Maine 04101
(207) 774-4614
contact: Aaron C. Jones
aaron@structuralinteg.com

| REVISIONS | | |
|-----------|------|-------------|
| No. | Date | Description |
| | | |
| | | |
| | | |
| | | |
| | | |
| | | |
| | | |
| | | |
| | | |
| | | |
| | | |

ALTERATIONS
164 Middle St.
Portland, ME

Project Number 16007
Date Nov. 03, 2016
Drawn by MKL
Checked by

Sheet Name SECTIONS

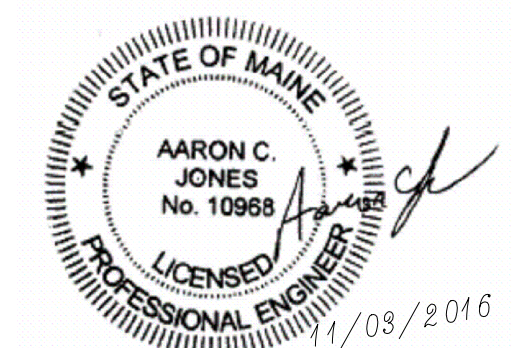

S2.1