




PORT CITY ARCHITECTURE

65 NEWBURY STREET
PORTLAND, ME 04101
207.761.9000

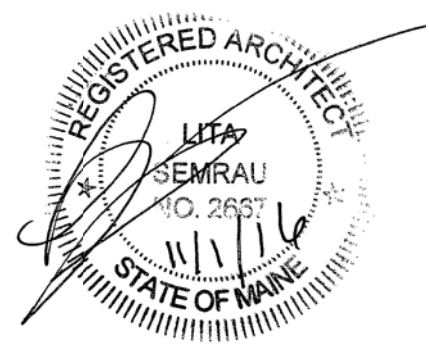

Consultants:

MECHANICAL SYSTEMS ENGINEERS, INC.
10 Wood Street, Suite 100, Portland, ME 04101
Tel: (207) 846-3443 • Fax: (207) 846-3443
msengineering.com

Structural Integrity
Consulting Engineers, Inc.

SWIFTCURRENT
Engineering Services

PERMIT SET
11-1-16

NOT FOR CONSTRUCTION

NEWPORT DEVELOPMENT ASSOCIATES


164 Middle St
Portland, Maine

#	DATE	DESCRIPTION

Date Issued: November 1, 2016
Project Number: 16201
Drawing Scale: AS NOTED

DEMO BUILDING SECTION

Drawn By: JFP CM, TS CR
Checked By: LAS
D3.2

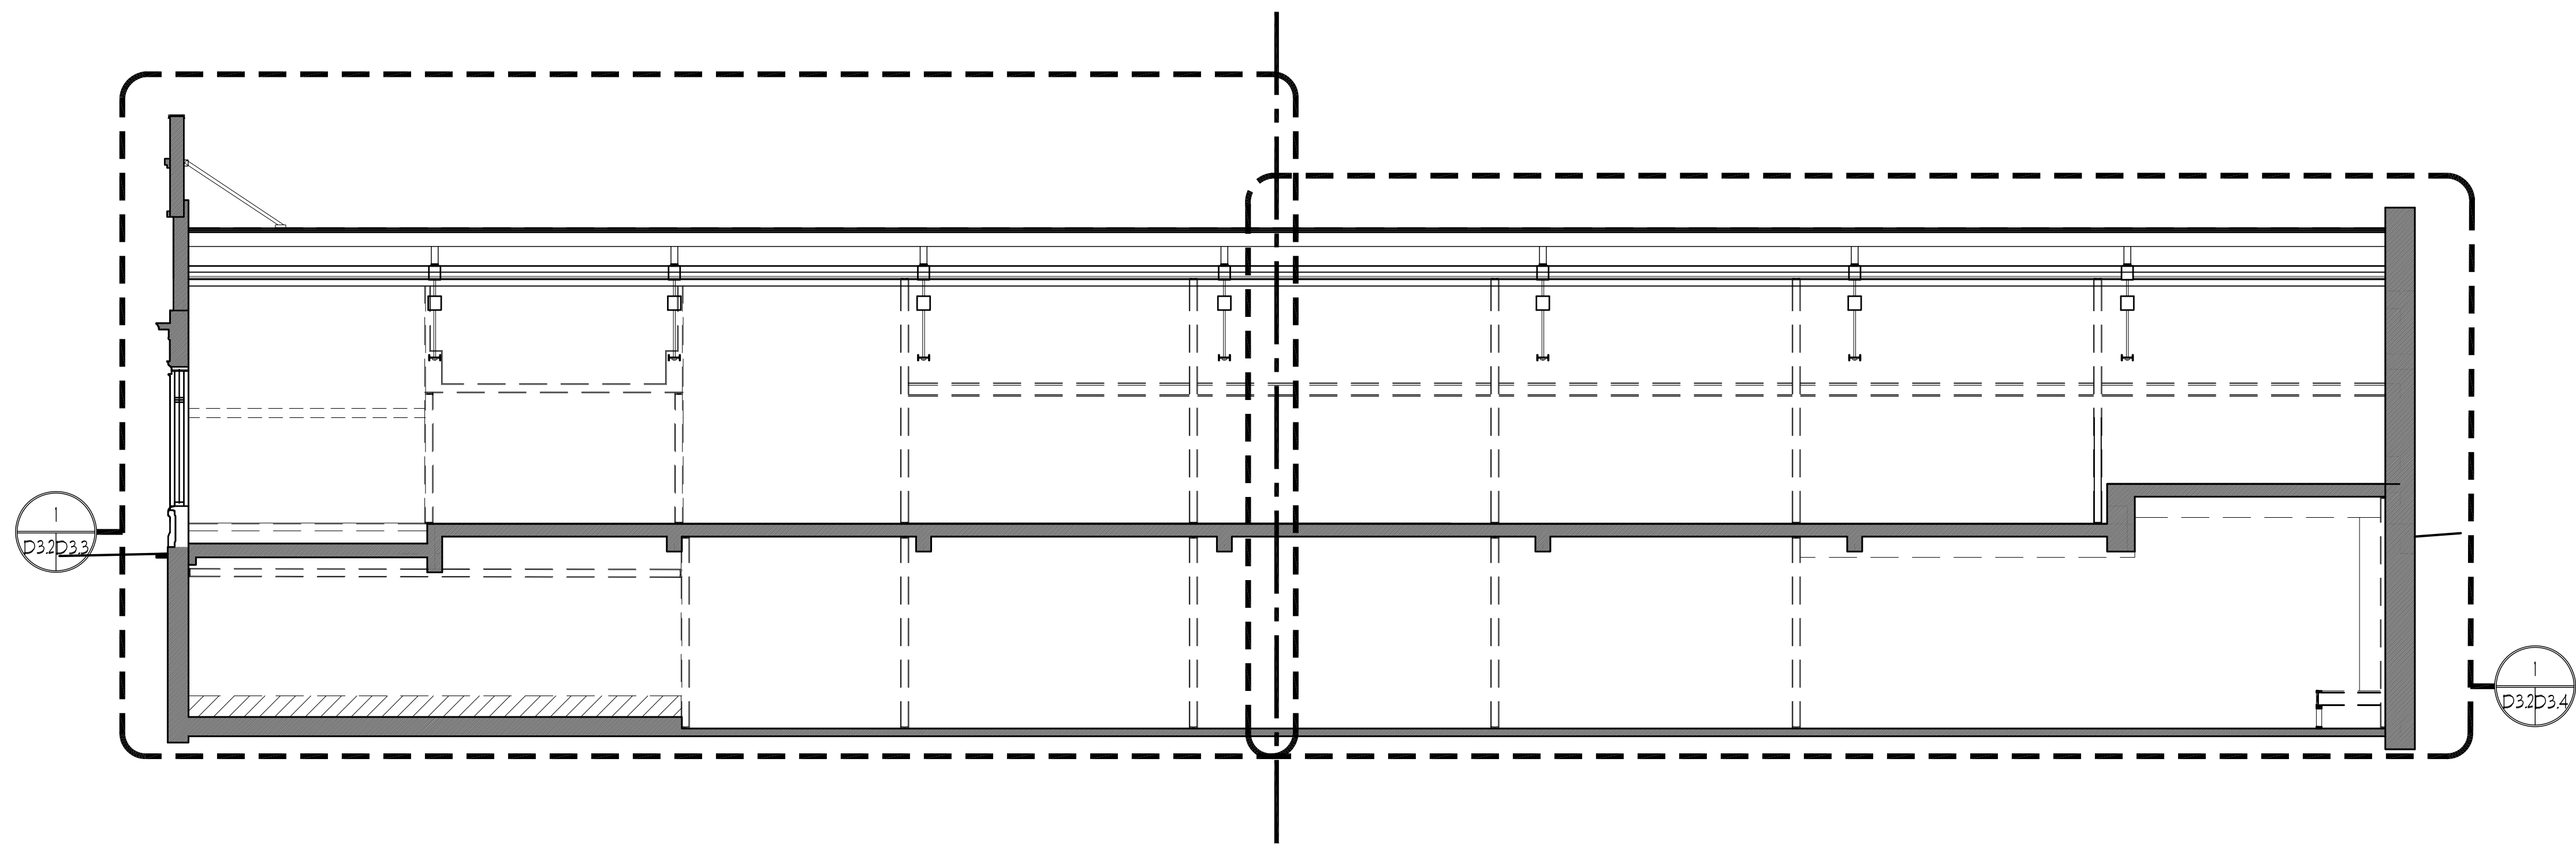

DEMO BUILDING SECTION
SCALE: 1/8" = 1'-0"

