





**PORT CITY ARCHITECTURE**

65 NEWBURY STREET  
PORTLAND, ME 04101  
207.761.9000

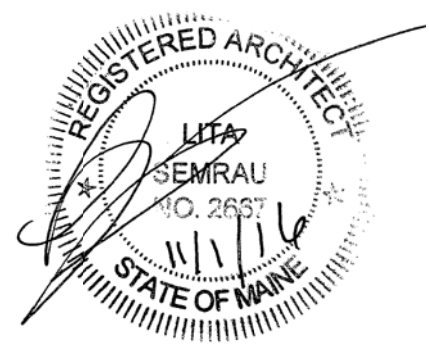

**Consultants:**

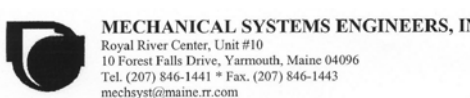

**PERMIT SET**  
11-1-16

**NOT FOR CONSTRUCTION**

**NEWPORT DEVELOPMENT ASSOCIATES**

164 Middle St  
Portland, Maine

#	DATE	DESCRIPTION

Date Issued November 1, 2016

Project Number 16201

Drawing Scale AS NOTED

**BUILDING SECTION**

Drawn By



JP CM

TS CR

Checked By

LAS

**A3.1**

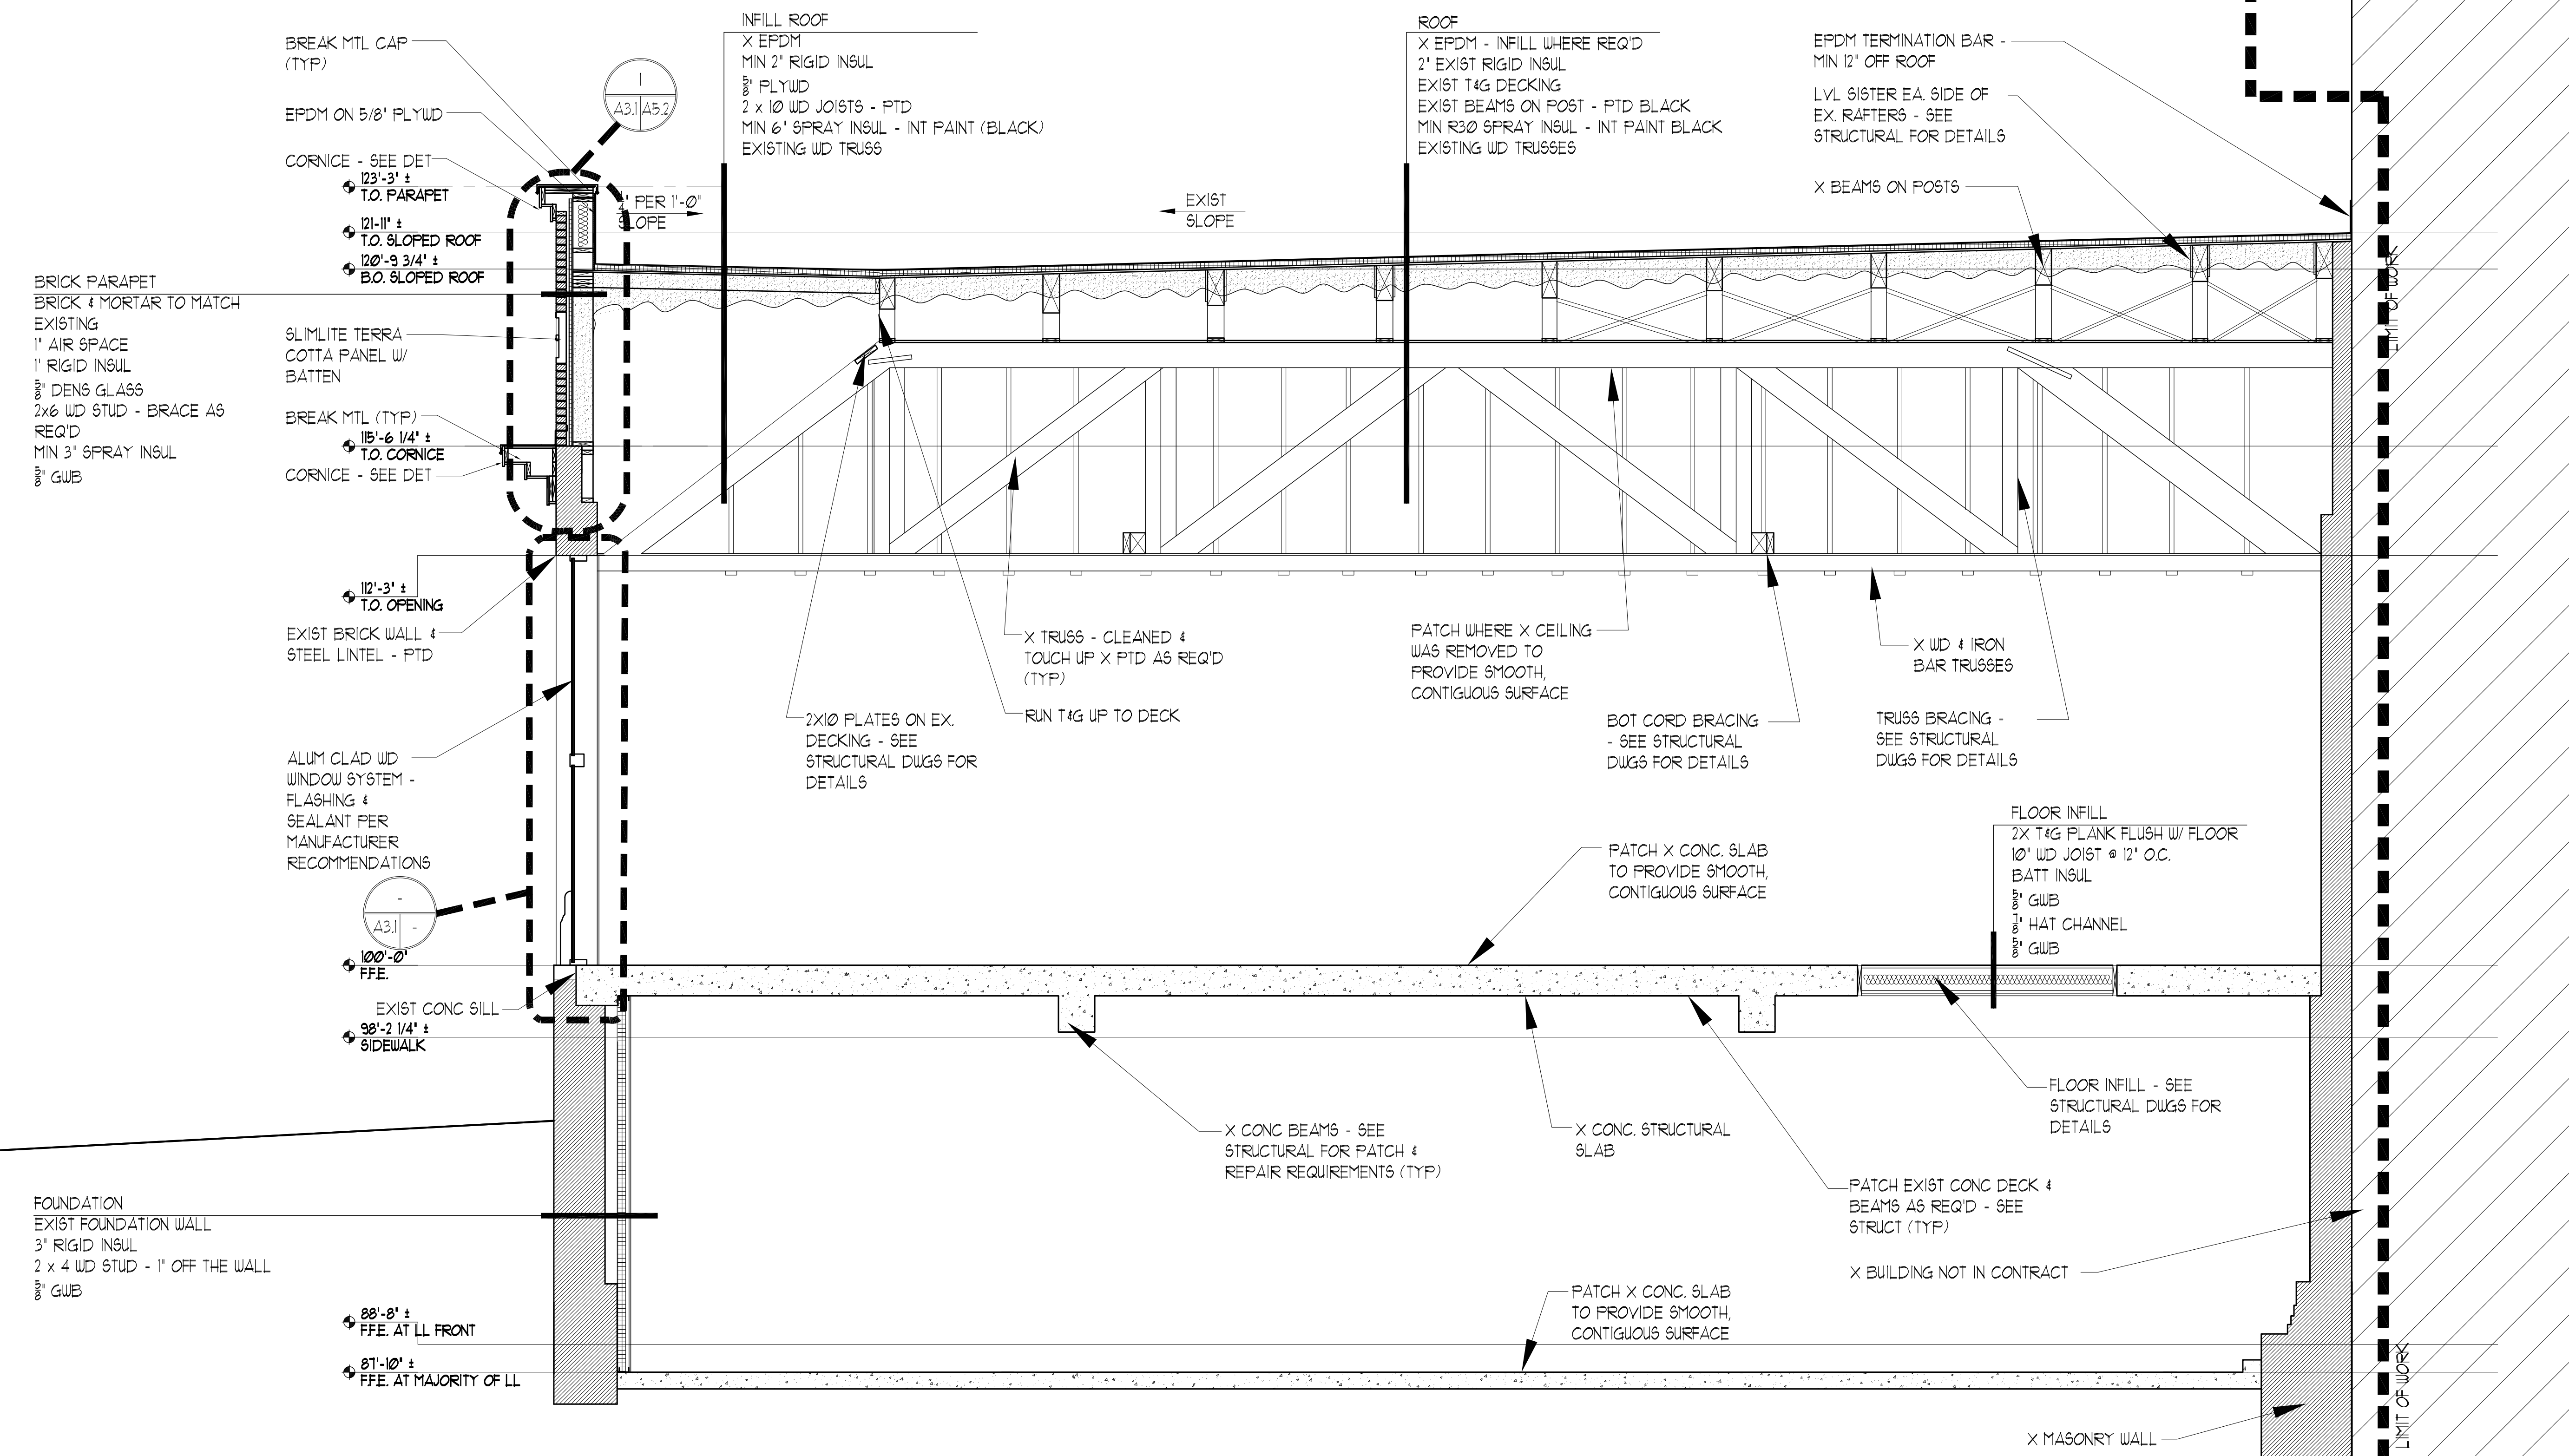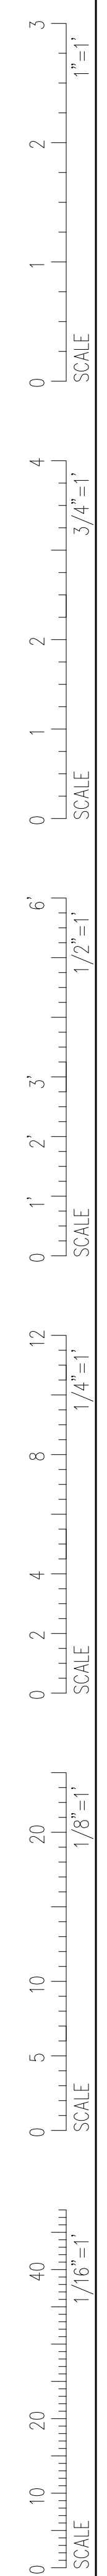

**BUILDING SECTION**  
SCALE: 3/8" = 1'-0"