





PORT CITY ARCHITECTURE

65 NEWBURY STREET
PORTLAND, ME 04101
207.761.9000

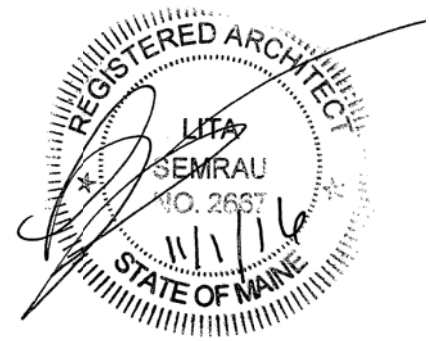

Consultants:

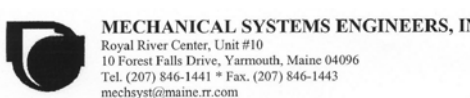

PERMIT SET
11-1-16

NOT FOR CONSTRUCTION

NEWPORT DEVELOPMENT ASSOCIATES



164 Middle St
Portland, Maine

#	DATE	DESCRIPTION

Date Issued: November 1, 2016
 Project Number: 16201
 Drawing Scale: AS NOTED

BUILDING SECTION

Drawn By: JFC
 TS CR
 Checked By: LAS
A3.4

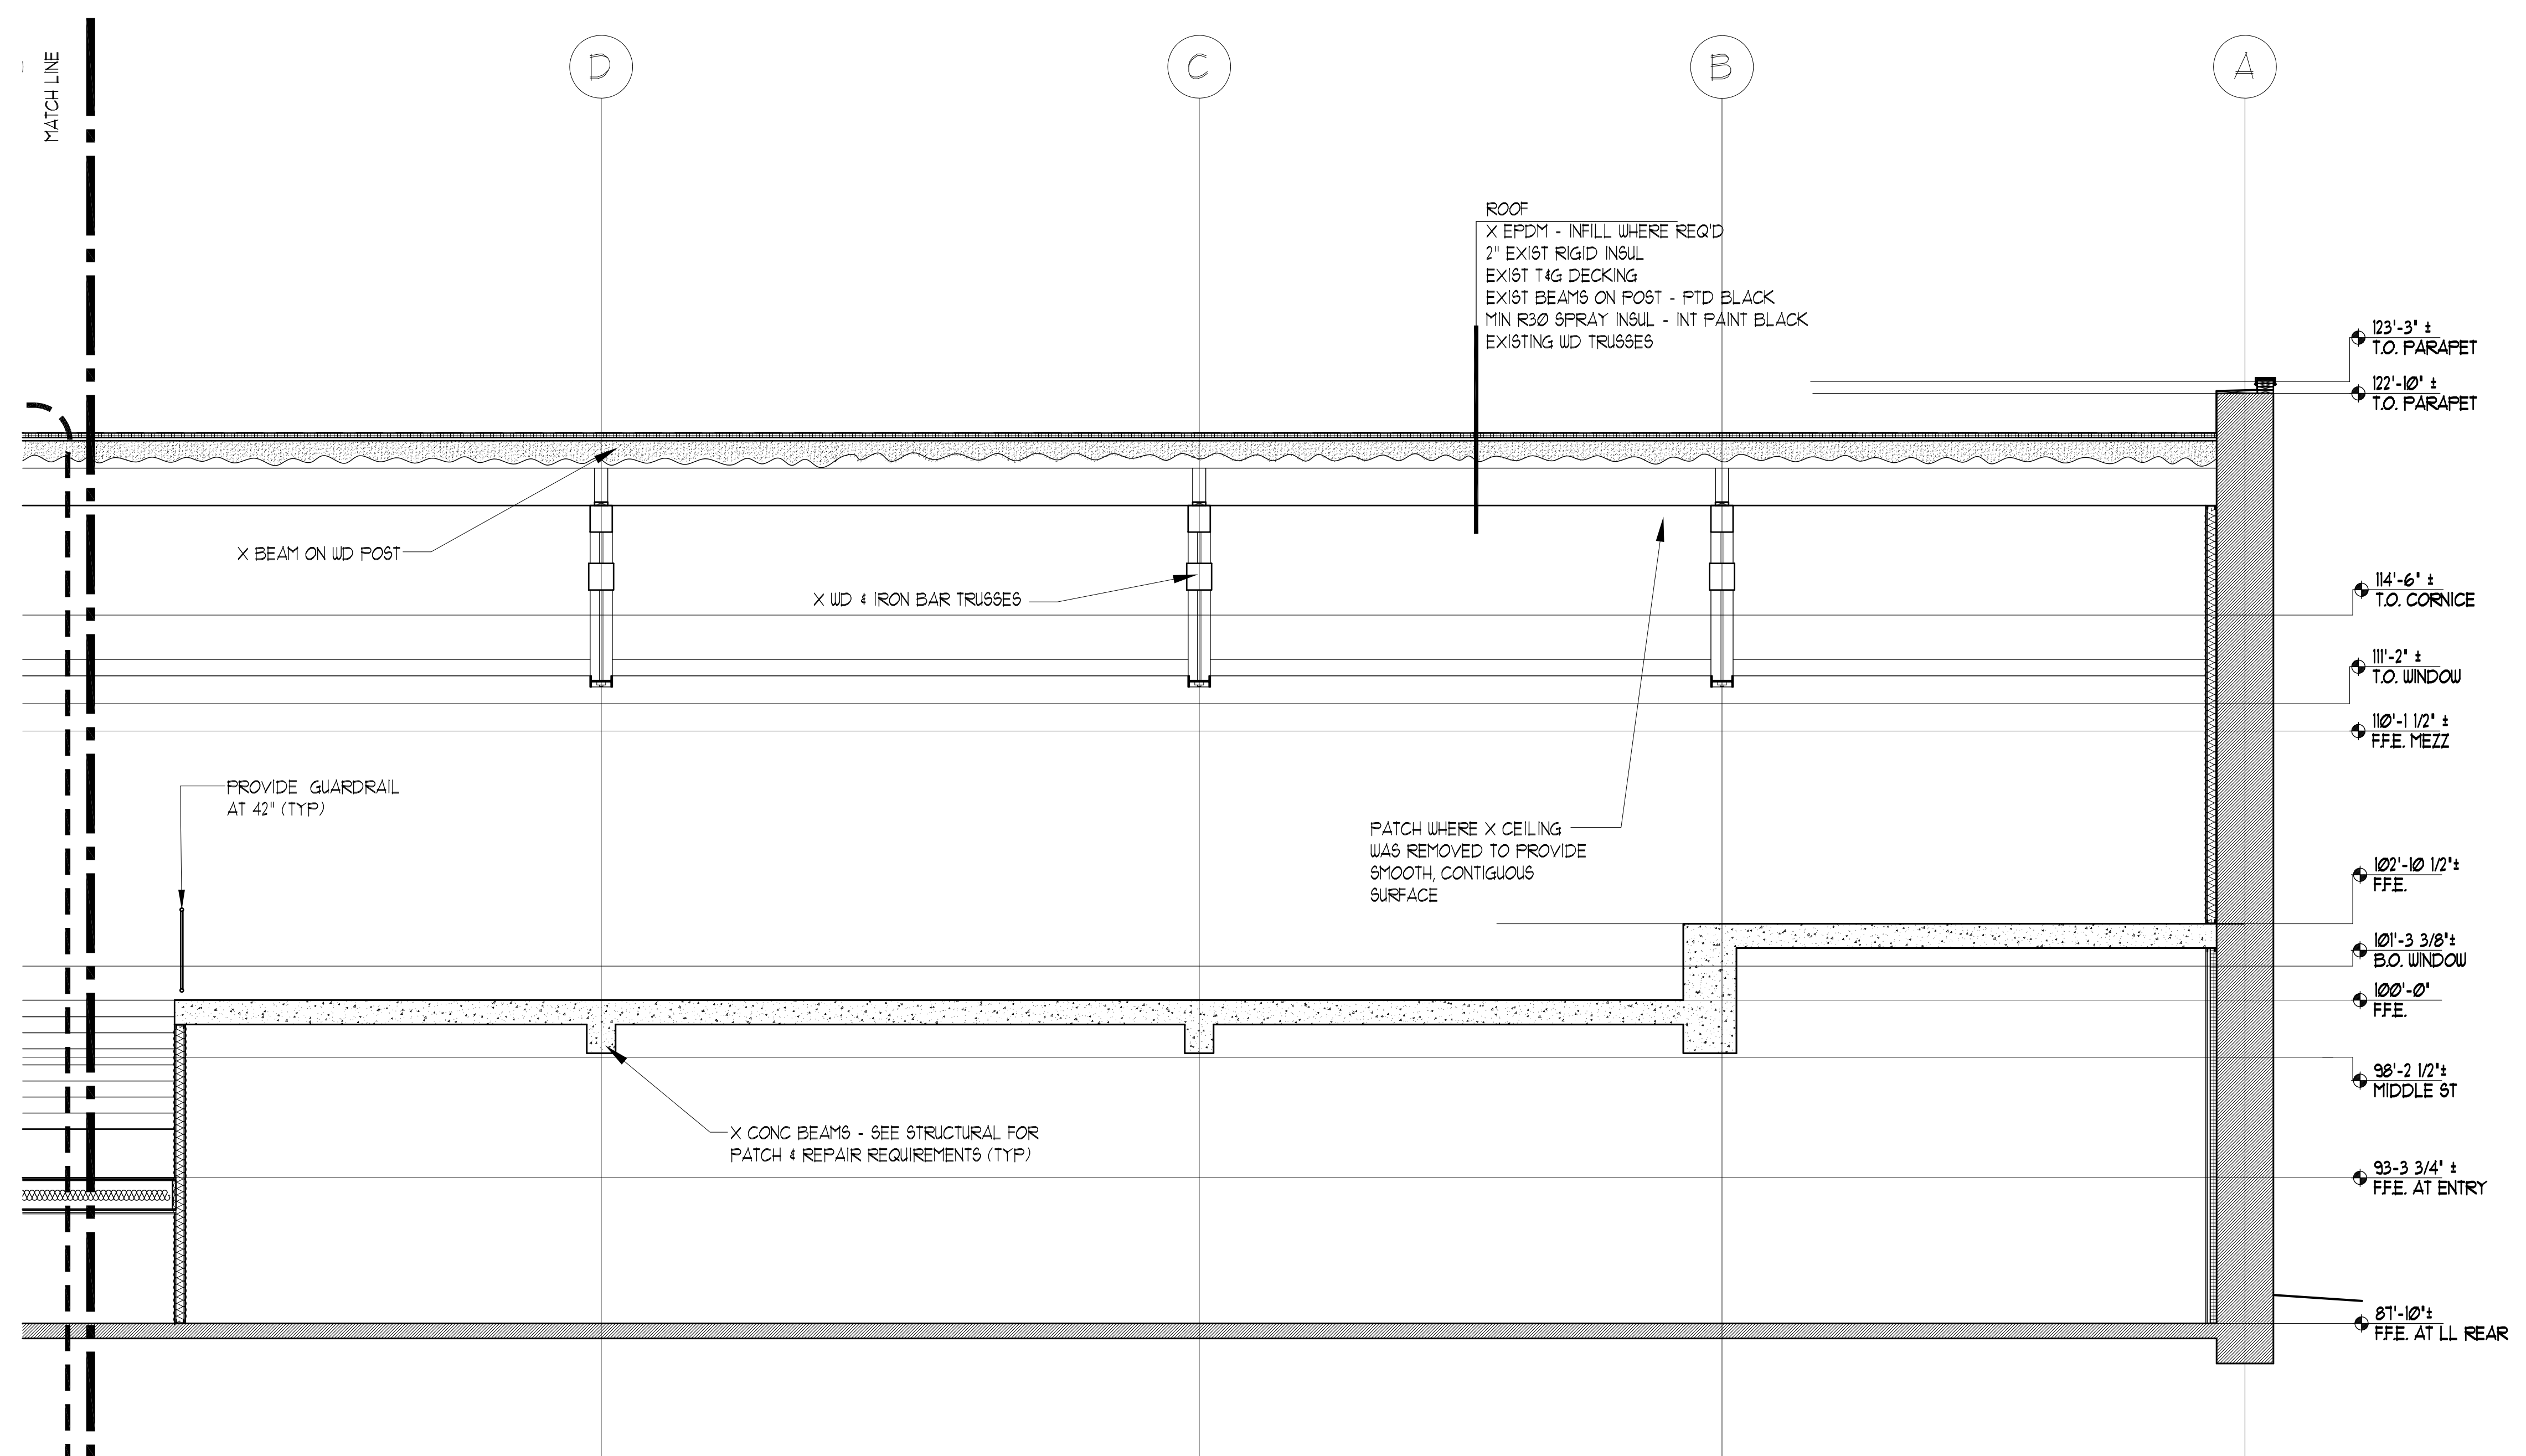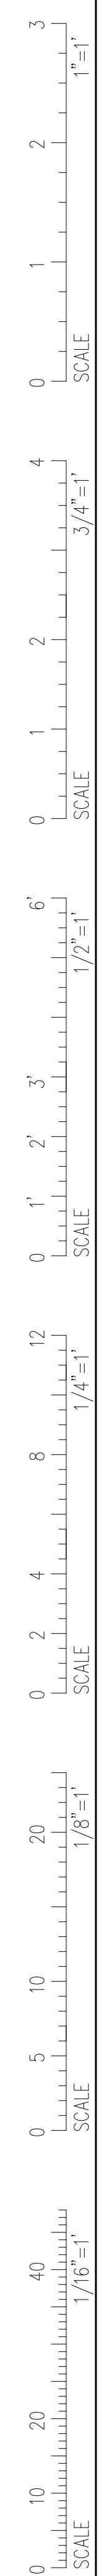

BUILDING SECTION
 A11 A3.4
 SCALE: 1/4" = 1'-0"