





**PORT CITY
ARCHITECTURE**

65 NEWBURY STREET
PORTLAND, ME 04101
207.761.9000

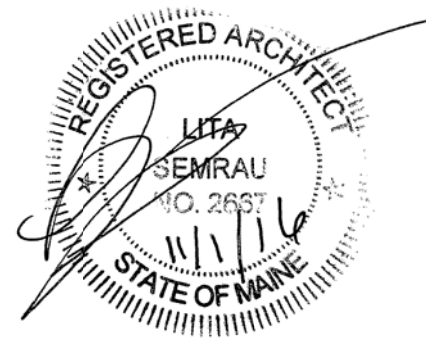

Consultants:

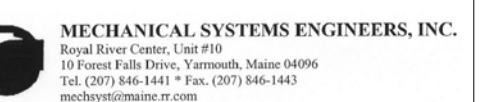

**PERMIT SET
11-1-16**

**NOT FOR
CONSTRUCTION**

**NEWPORT
DEVELOPMENT
ASSOCIATES**

**164 Middle St
Portland, Maine**

#	DATE	DESCRIPTION

Date Issued: November 1, 2016

Project Number: 16201


Drawing Scale: AS NOTED

**DEMO LOWER
LEVEL PLAN**

Drawn By: JFP, CM, TS, CR
Checked By: LAS

D1.1

- NOTES:**
- REMOVE WALL INCLUDING CEILING, FLOORING, MEF, DOORS, WINDOWS & ASSOC TO BRICK WALL AND/OR CONC STRUCTURE UNO.
 - REMOVE ANY EXTERIOR CONDUIT (TYP UNO)

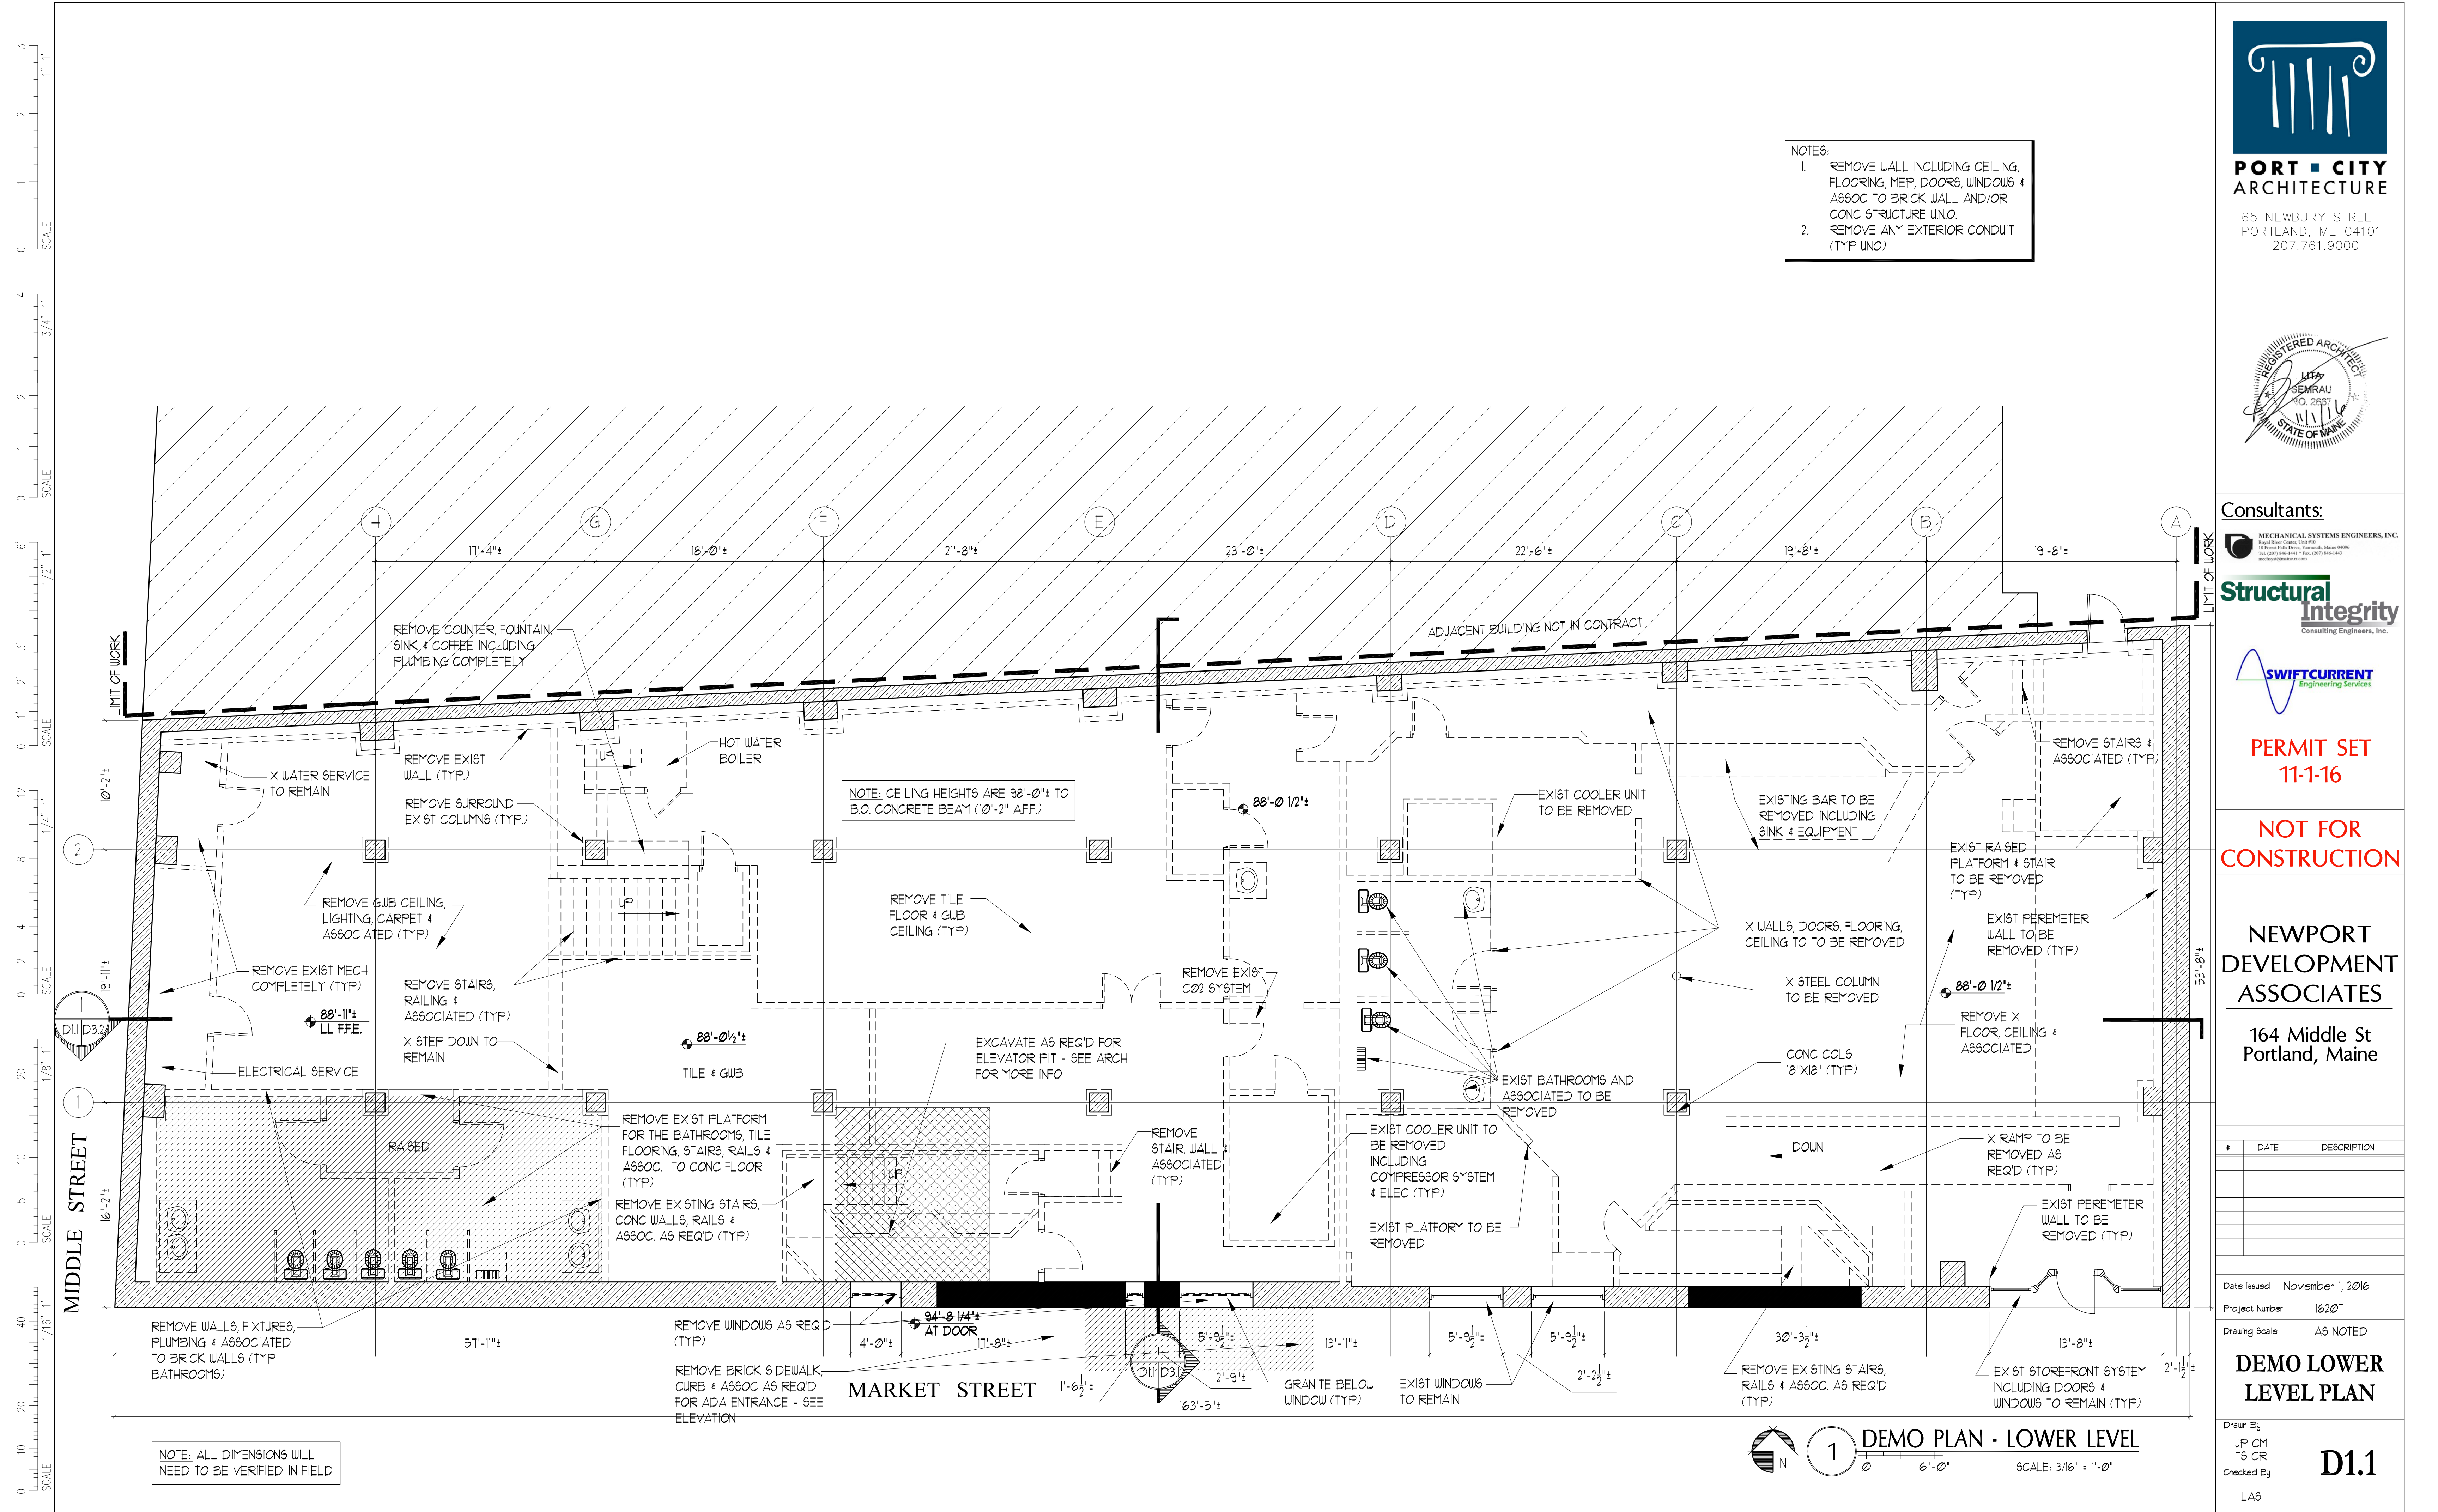

NOTE: ALL DIMENSIONS WILL NEED TO BE VERIFIED IN FIELD.

1 DEMO PLAN - LOWER LEVEL
SCALE: 3/16" = 1'-0"