






PORT CITY ARCHITECTURE

65 NEWBURY STREET
PORTLAND, ME 04101
207.761.9000

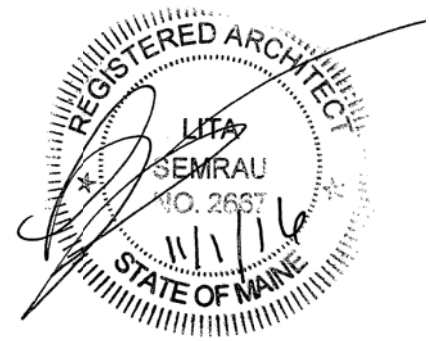

Consultants:

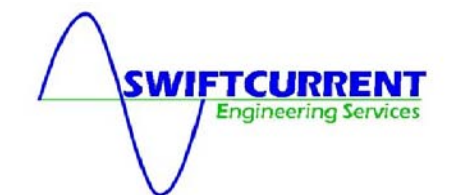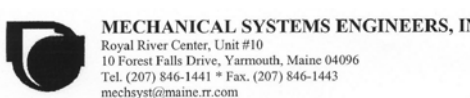

PERMIT SET
11-1-16

NOT FOR CONSTRUCTION

NEWPORT DEVELOPMENT ASSOCIATES



164 Middle St
Portland, Maine

#	DATE	DESCRIPTION

Date Issued: November 1, 2016
 Project Number: 16201
 Drawing Scale: AS NOTED

DEMO BUILDING SECTION

Drawn By: JFP CM, TS CR
 Checked By: LAS
D3.4

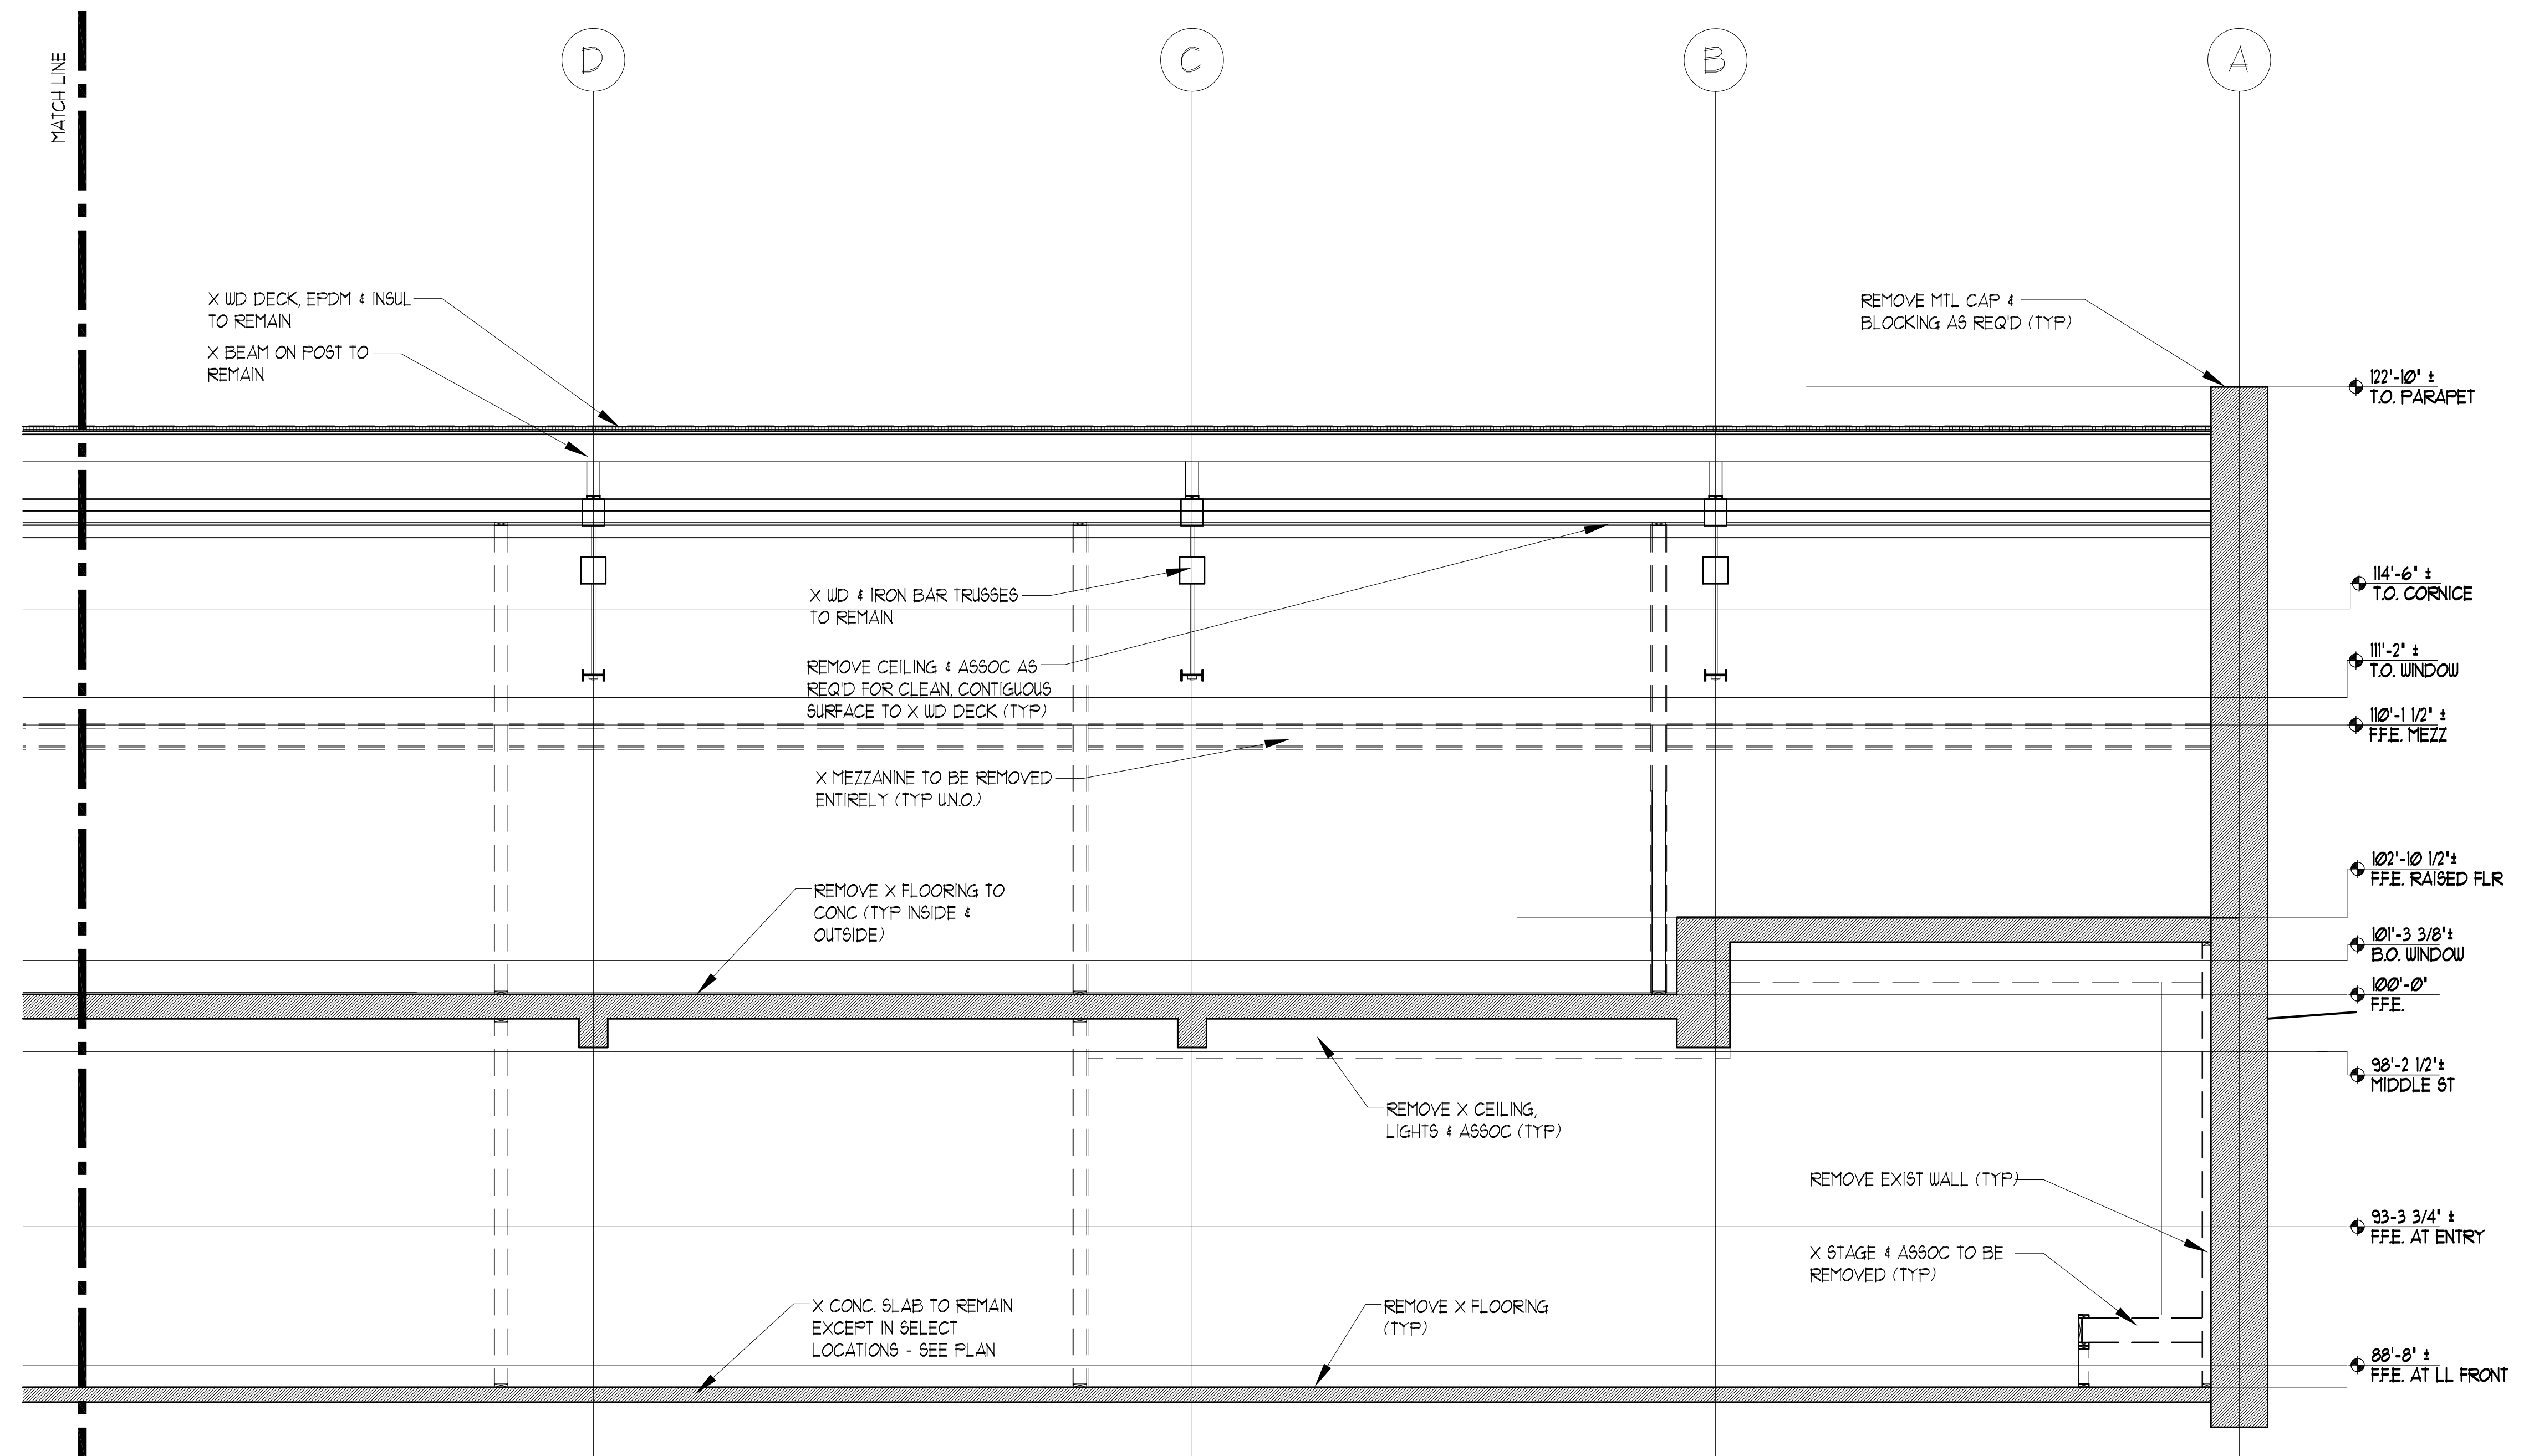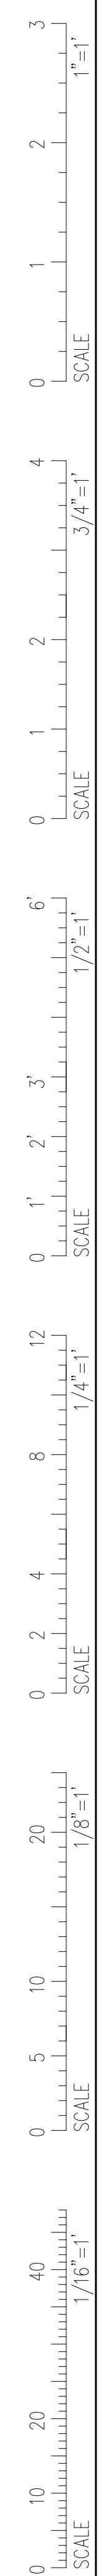

DEMO BUILDING SECTION
 D11D3.4
 SCALE: 1/8" = 1'-0"