


1 ELECTRICAL ROOF PLAN
SCALE: 1/8"=1'-0"

NOTES:
1. SEE E0.0 FOR LEGEND, ABBREVIATIONS AND GENERAL NOTES.
KEYED NOTES:
① EXISTING DISCONNECT. FIELD-VERIFY FUSE AMPERAGES.



65 NEWBURY STREET
PORTLAND, ME 04101
207.761.9000

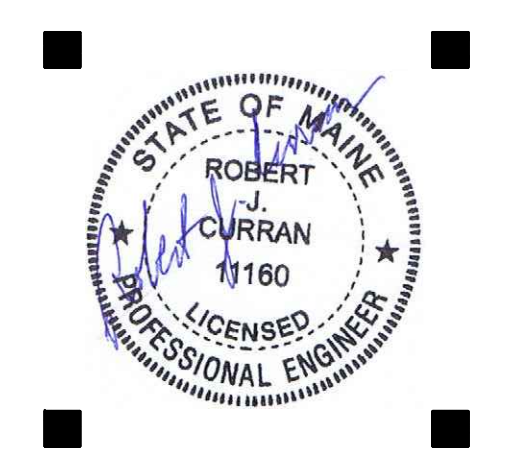

Consultants:
Swiftcurrent Engineering Services, Inc.
10 Forest Falls Dr. - Unit 4B
Yarmouth, ME 04096
(207) 847-9280
contact Timothy D. Matthews, P.E.
tim@swiftcurrenteng.com

PERMIT SET
11-1-16

NOT FOR
CONSTRUCTION

NEWPORT
DEVELOPMENT
ASSOCIATES

164 Middle St
Portland, Maine

#	DATE	DESCRIPTION

Date issued October 26th, 2016
Project Number 16202
Drawing Scale AS NOTED

ELECTRICAL ROOF PLAN

Drawn By JMD
Checked By TDM
E1.3