


CLOUDED DIMENSIONS TO BE VERIFIED

CEILING

(2) 2" PLYWD
 2X10 WD JOISTS @ 16" O.C.
 MIN. 3" SPRAY INSUL.
 BENDABLE PLYWD - BLOCK AS REQ'D
 ?? T&G BEAD BOARD

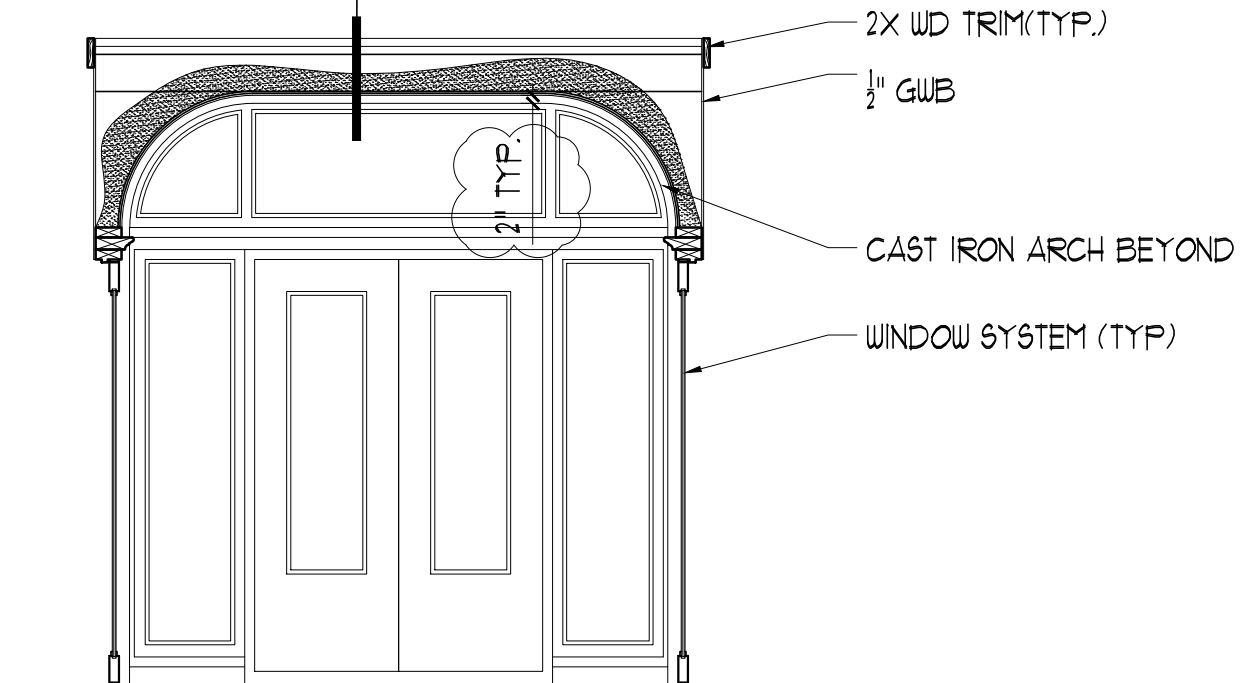

2X WD TRIM (TYP.)

1/2" GWB

CAST IRON ARCH BEYOND

WINDOW SYSTEM (TYP.)

2" TYP.



NEWPORT DEVELOPMENT ASSOCIATES
 164 MIDDLE ST. PORTLAND ME
 RETAIL SPACE RENOVATION
 PROJECT # 16207

ENTRY DOOR SECTION		
Ref Dwg: A3.1	Scale: 3/4" = 1'-0"	Issued : 1-24-17
		Revised : -

SKA
10