

ENTRY NO 2
ACCESSIBLE ENTRANCE,
LOADING & CUSTOMER
PICK-UP

CPT-2

DESIGN LAB

CF-1

BREAK ROOM

CF-2

STOCK ROOM

CF-2

CUSTOMER SERVICE

MANAGER'S OFFICE

CPT-1

MEN'S
TOILET ROOM

T-4

WOMEN'S
TOILET ROOM

T-4

TOILET VESTIBULE

CF-1

ELEVATOR

ST-1

SALES AREA

CF-1

ENTRY NO 1


CPT-2

LOFT




WF-2

CASHWRAP

CF-1

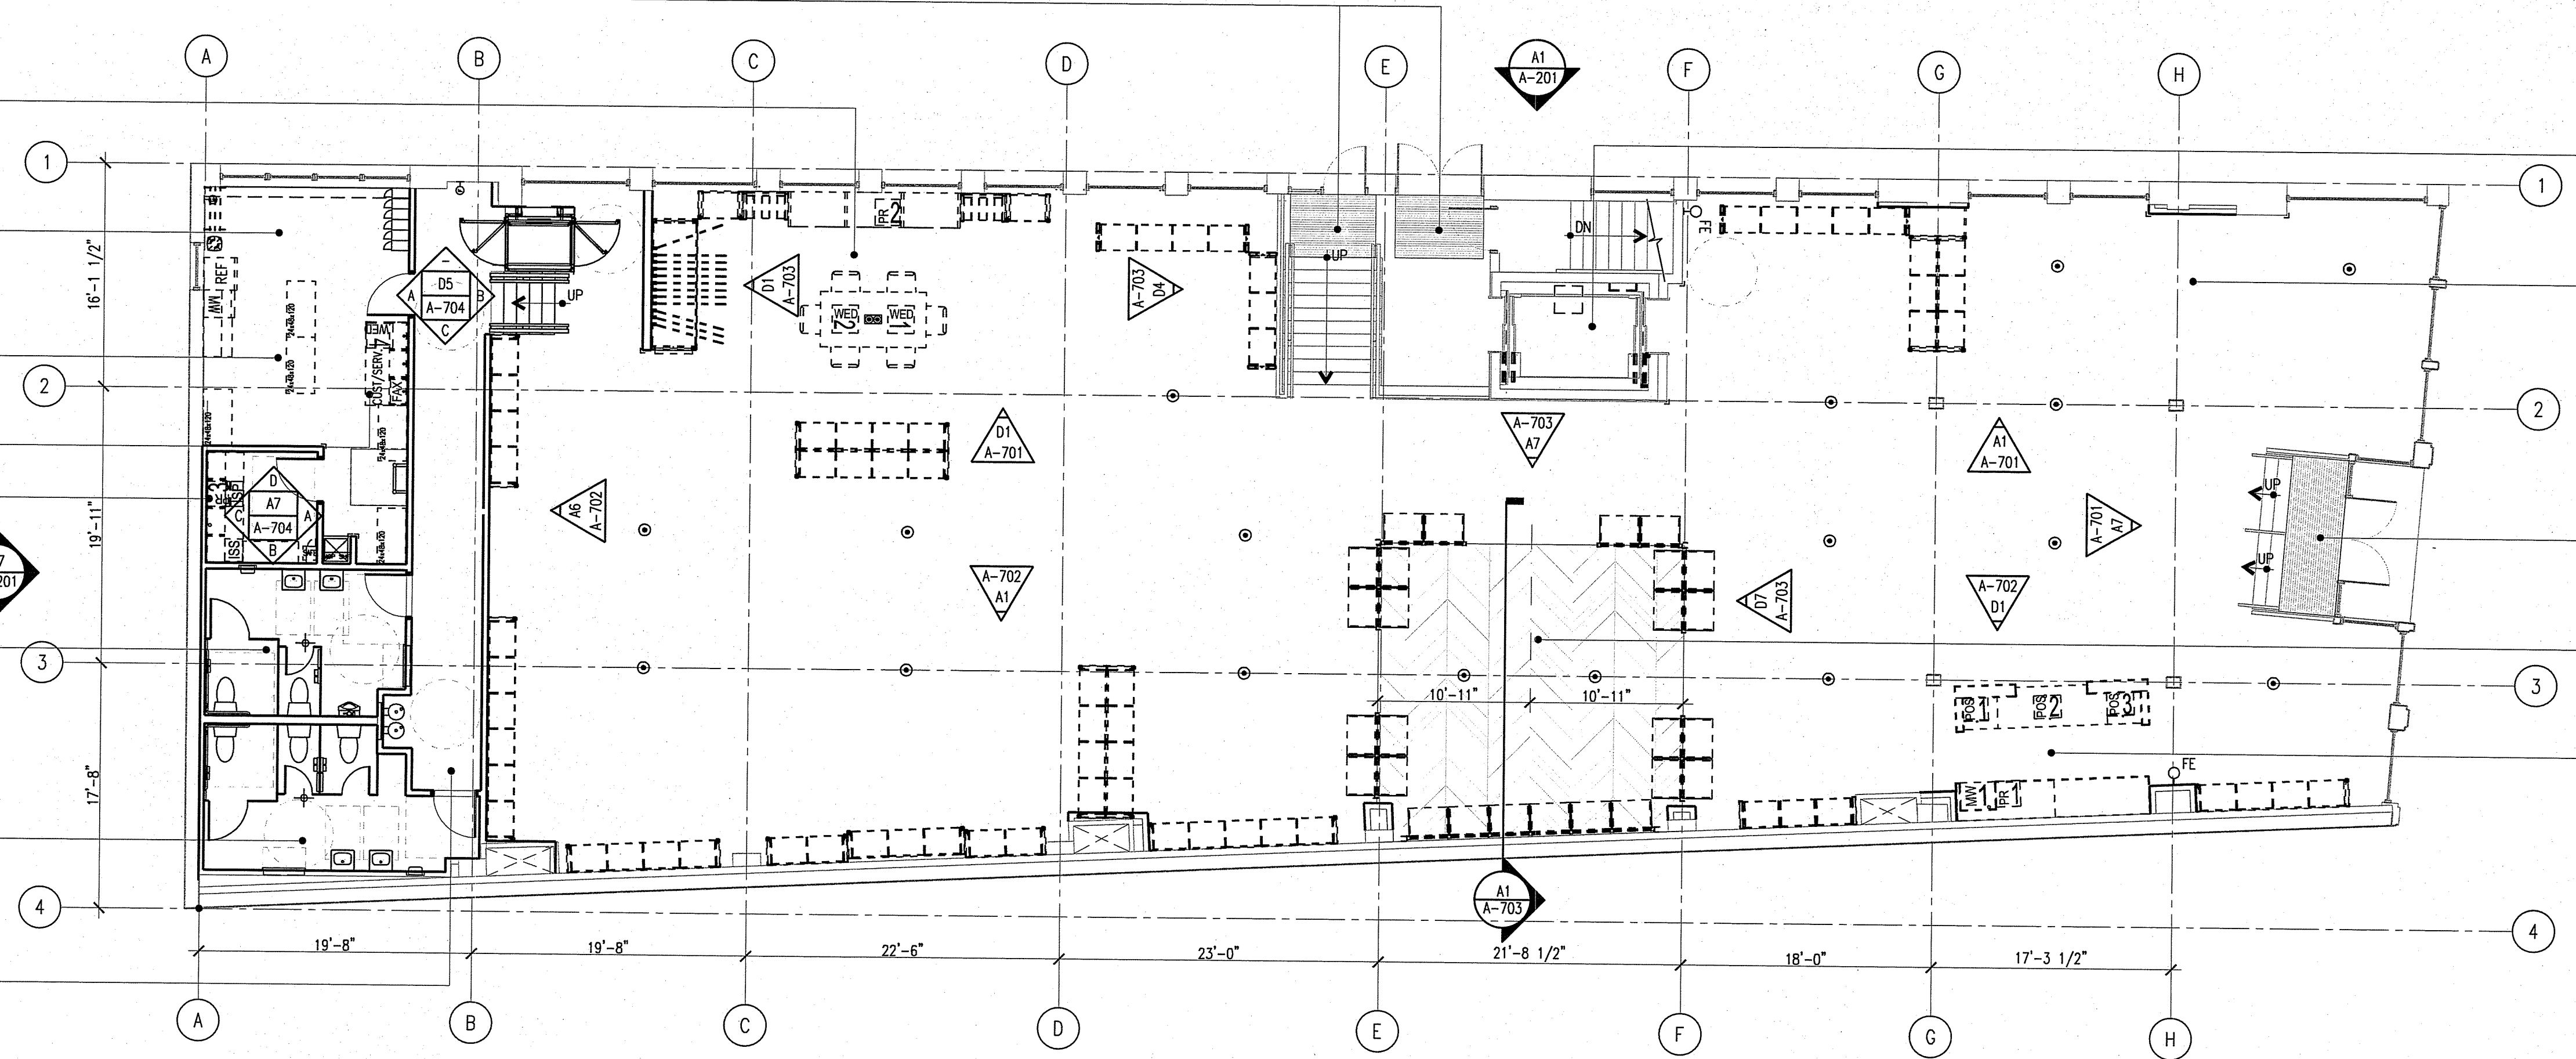

A1 OVERALL FIRST FLOOR / FINISH PLAN
1/8"=1'-0"

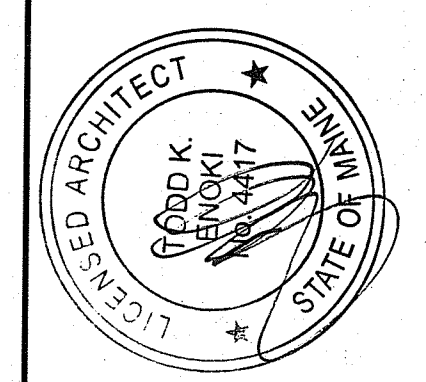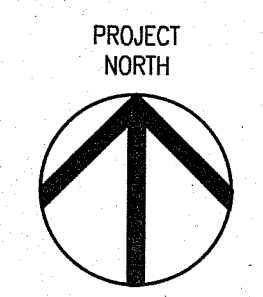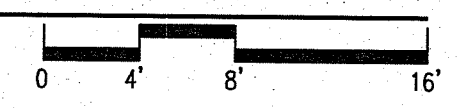

CALLISONRTKL
A DESIGN CONSULTANCY OF ARCADIS
CALLISONRTKL, INC.
www.callisonrtkl.com

west elm
Downtown Portland
164 Middle Street
Portland, ME 04101
PROJECT #006-160335.00

ISSUED / REVISED	DATE
PRELIMINARY SET	09/08/16
LL COORDINATION SET	11/08/16
LL/PERMIT SET	11/21/16

OVERALL FIRST FLOOR / FINISH PLAN

A-110

OWNER:
WILLIAMS-SONOMA, INC.
3250 Van Ness Avenue
San Francisco, CA 94109
T 415 616 8602
F 415 439 8164
www.williams-sonomainc.com