

ENTRY NO 2  
ACCESSIBLE ENTRANCE,  
LOADING &  
CUSTOMER PICK-UP

STAIR

SERVICE ELEVATOR


SALES AREA

ENTRY NO 1

LOFT

CASHWRAP

OWNER:  
**WILLIAMS-SONOMA, INC.**  
3250 Van Ness Avenue  
San Francisco, CA 94109  
T 415 616 8602  
F 415 439 8164  
www.williams-sonoma.com

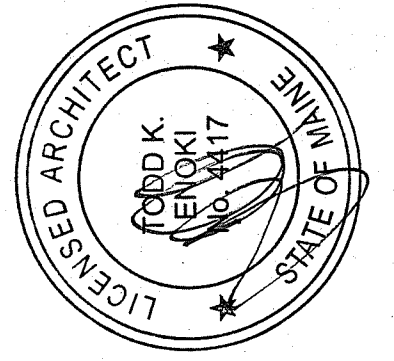


**CALLISONRTKL**  
A DESIGN CONSULTANCY OF ARCADIS  
CALLISONRTKL, INC.  
www.callisonrtkl.com

**west elm**  
Downtown Portland  
164 Middle Street  
Portland, ME 04101  
PROJECT #006-160335.00


ISSUED / REVISED	DATE
PRELIMINARY SET	09/08/16
LL COORDINATION SET	11/08/16
LL/PERMIT SET	11/21/16

PARTIAL FIRST FLOOR PLAN - EAST

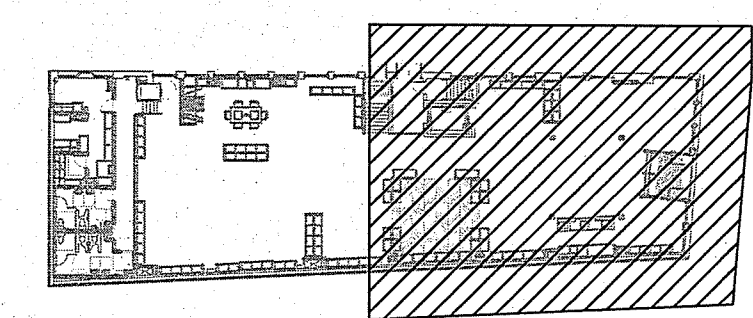

KEY PLAN

**A-111**

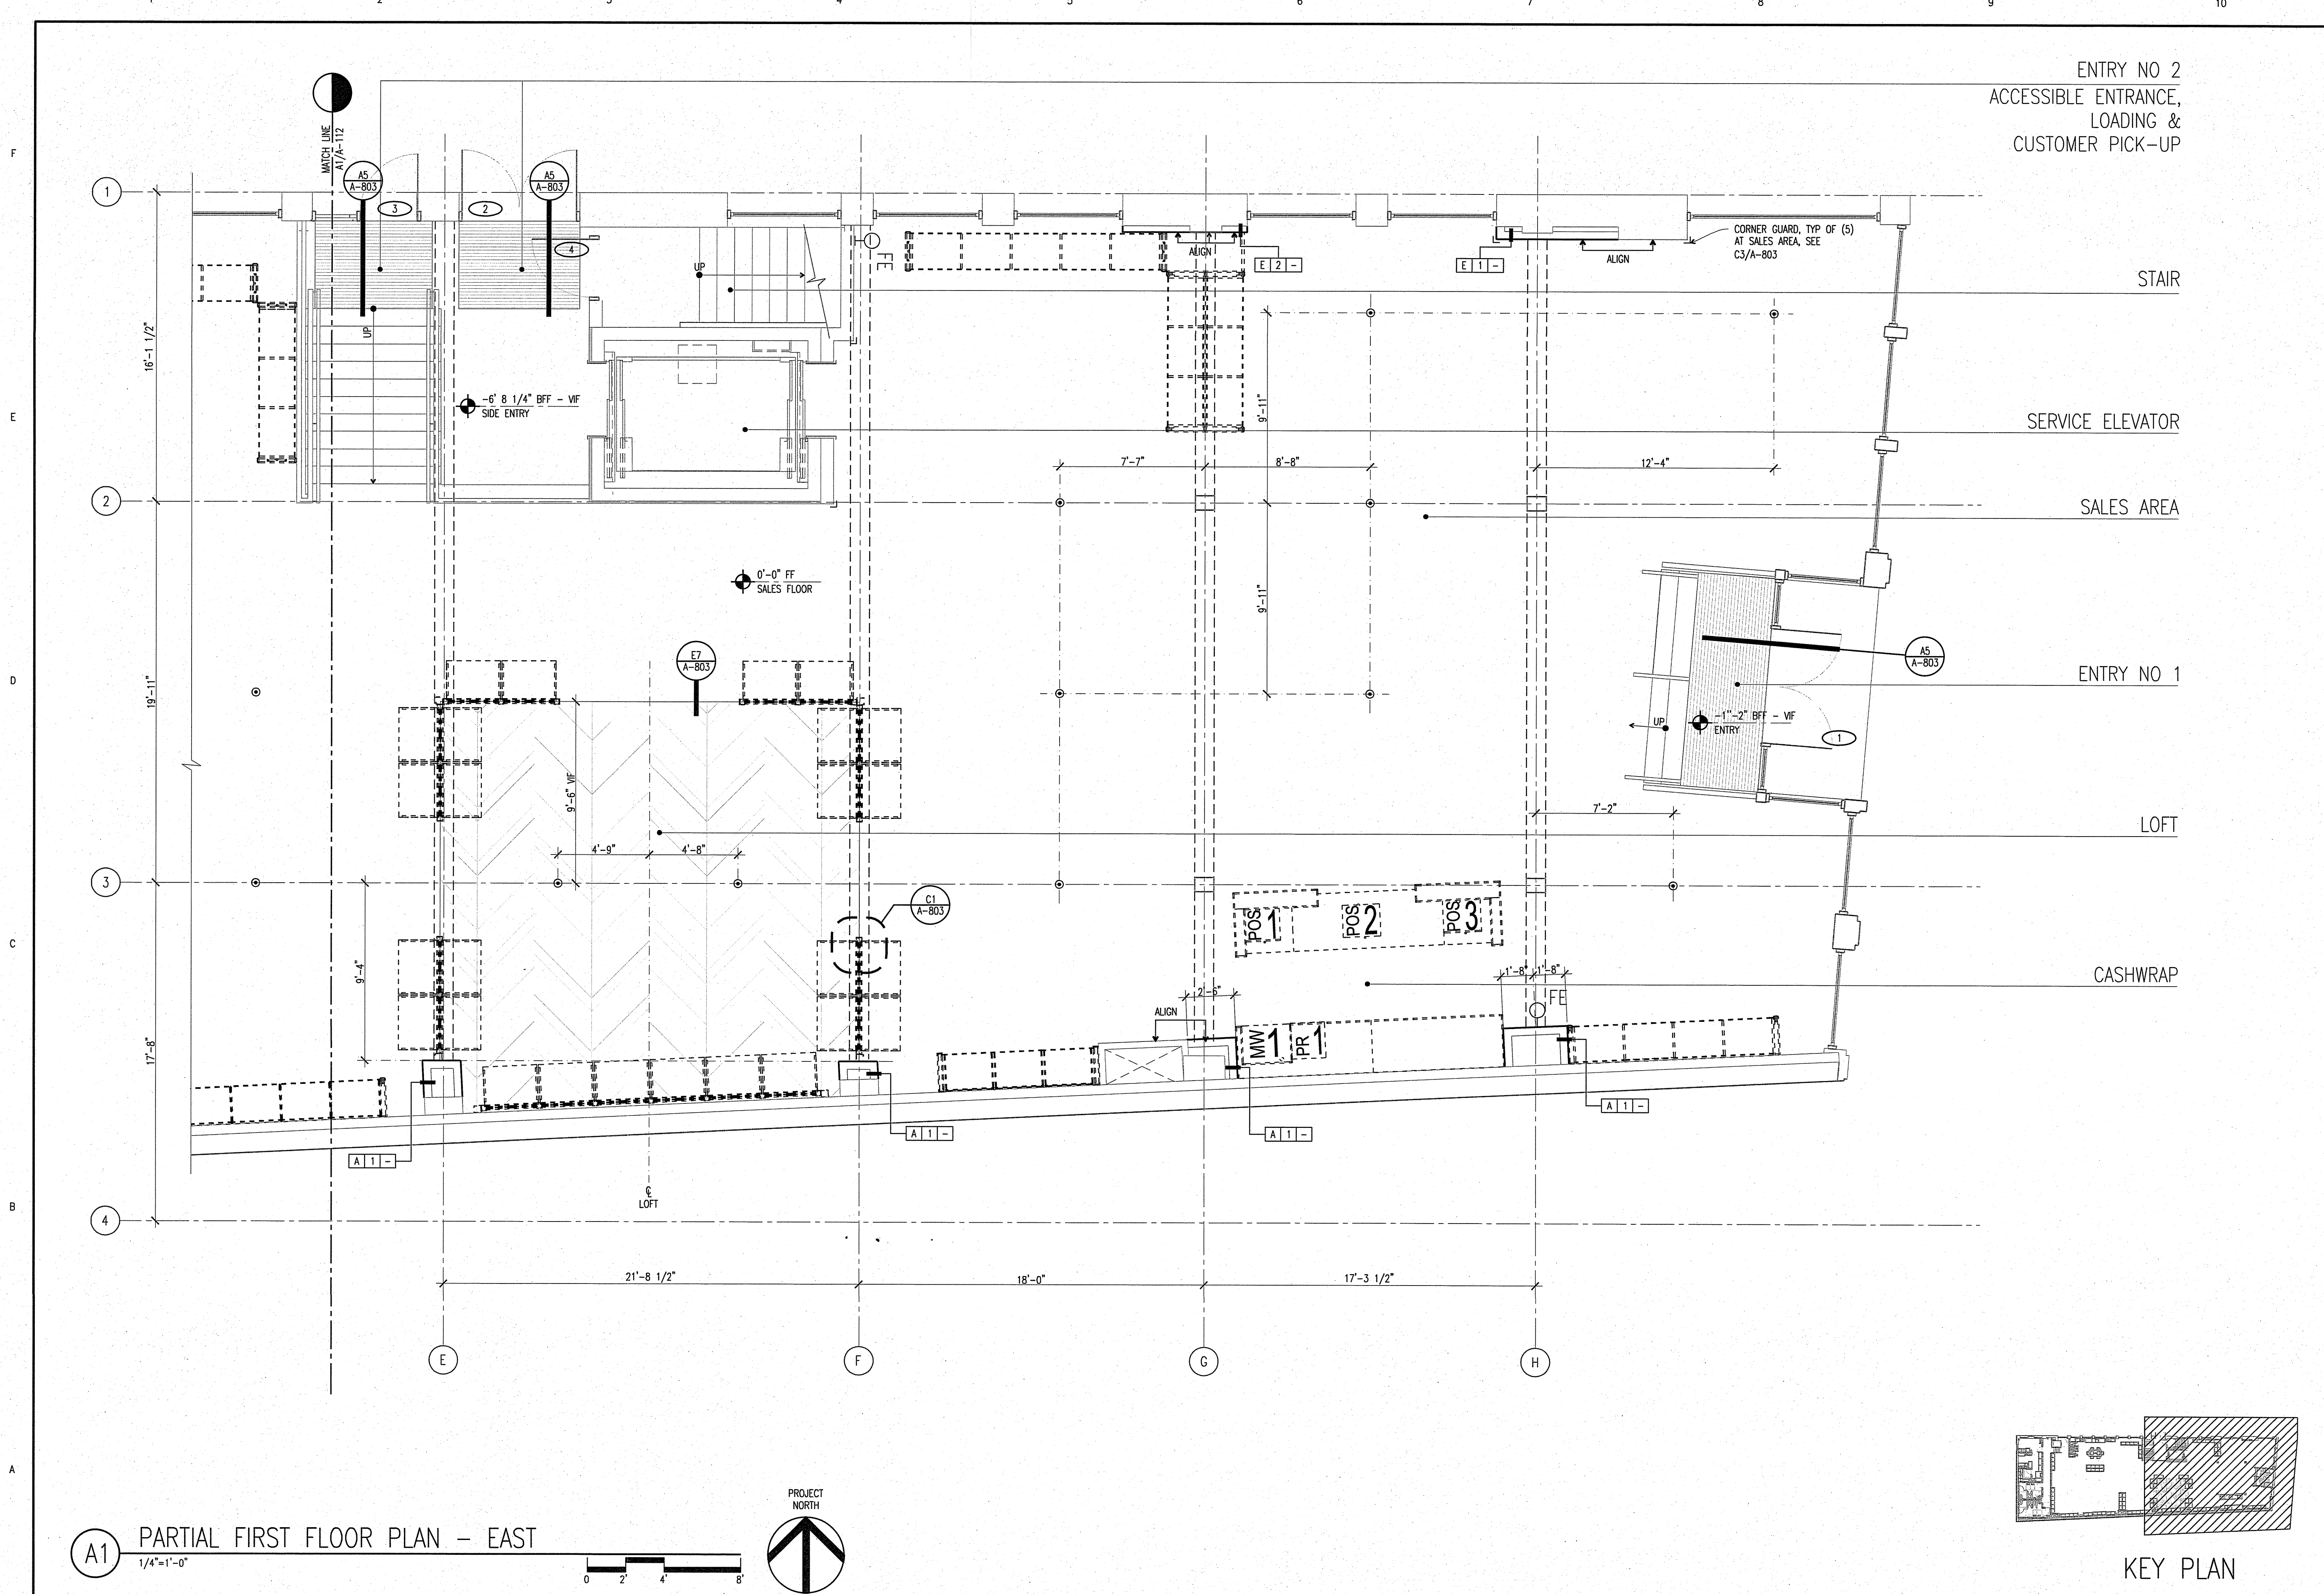

**A1** PARTIAL FIRST FLOOR PLAN - EAST  
1/4"=1'-0"

