


1 2 3 4 5 6 7 8 9 10




MACHINE ROOM  
ELEVATOR

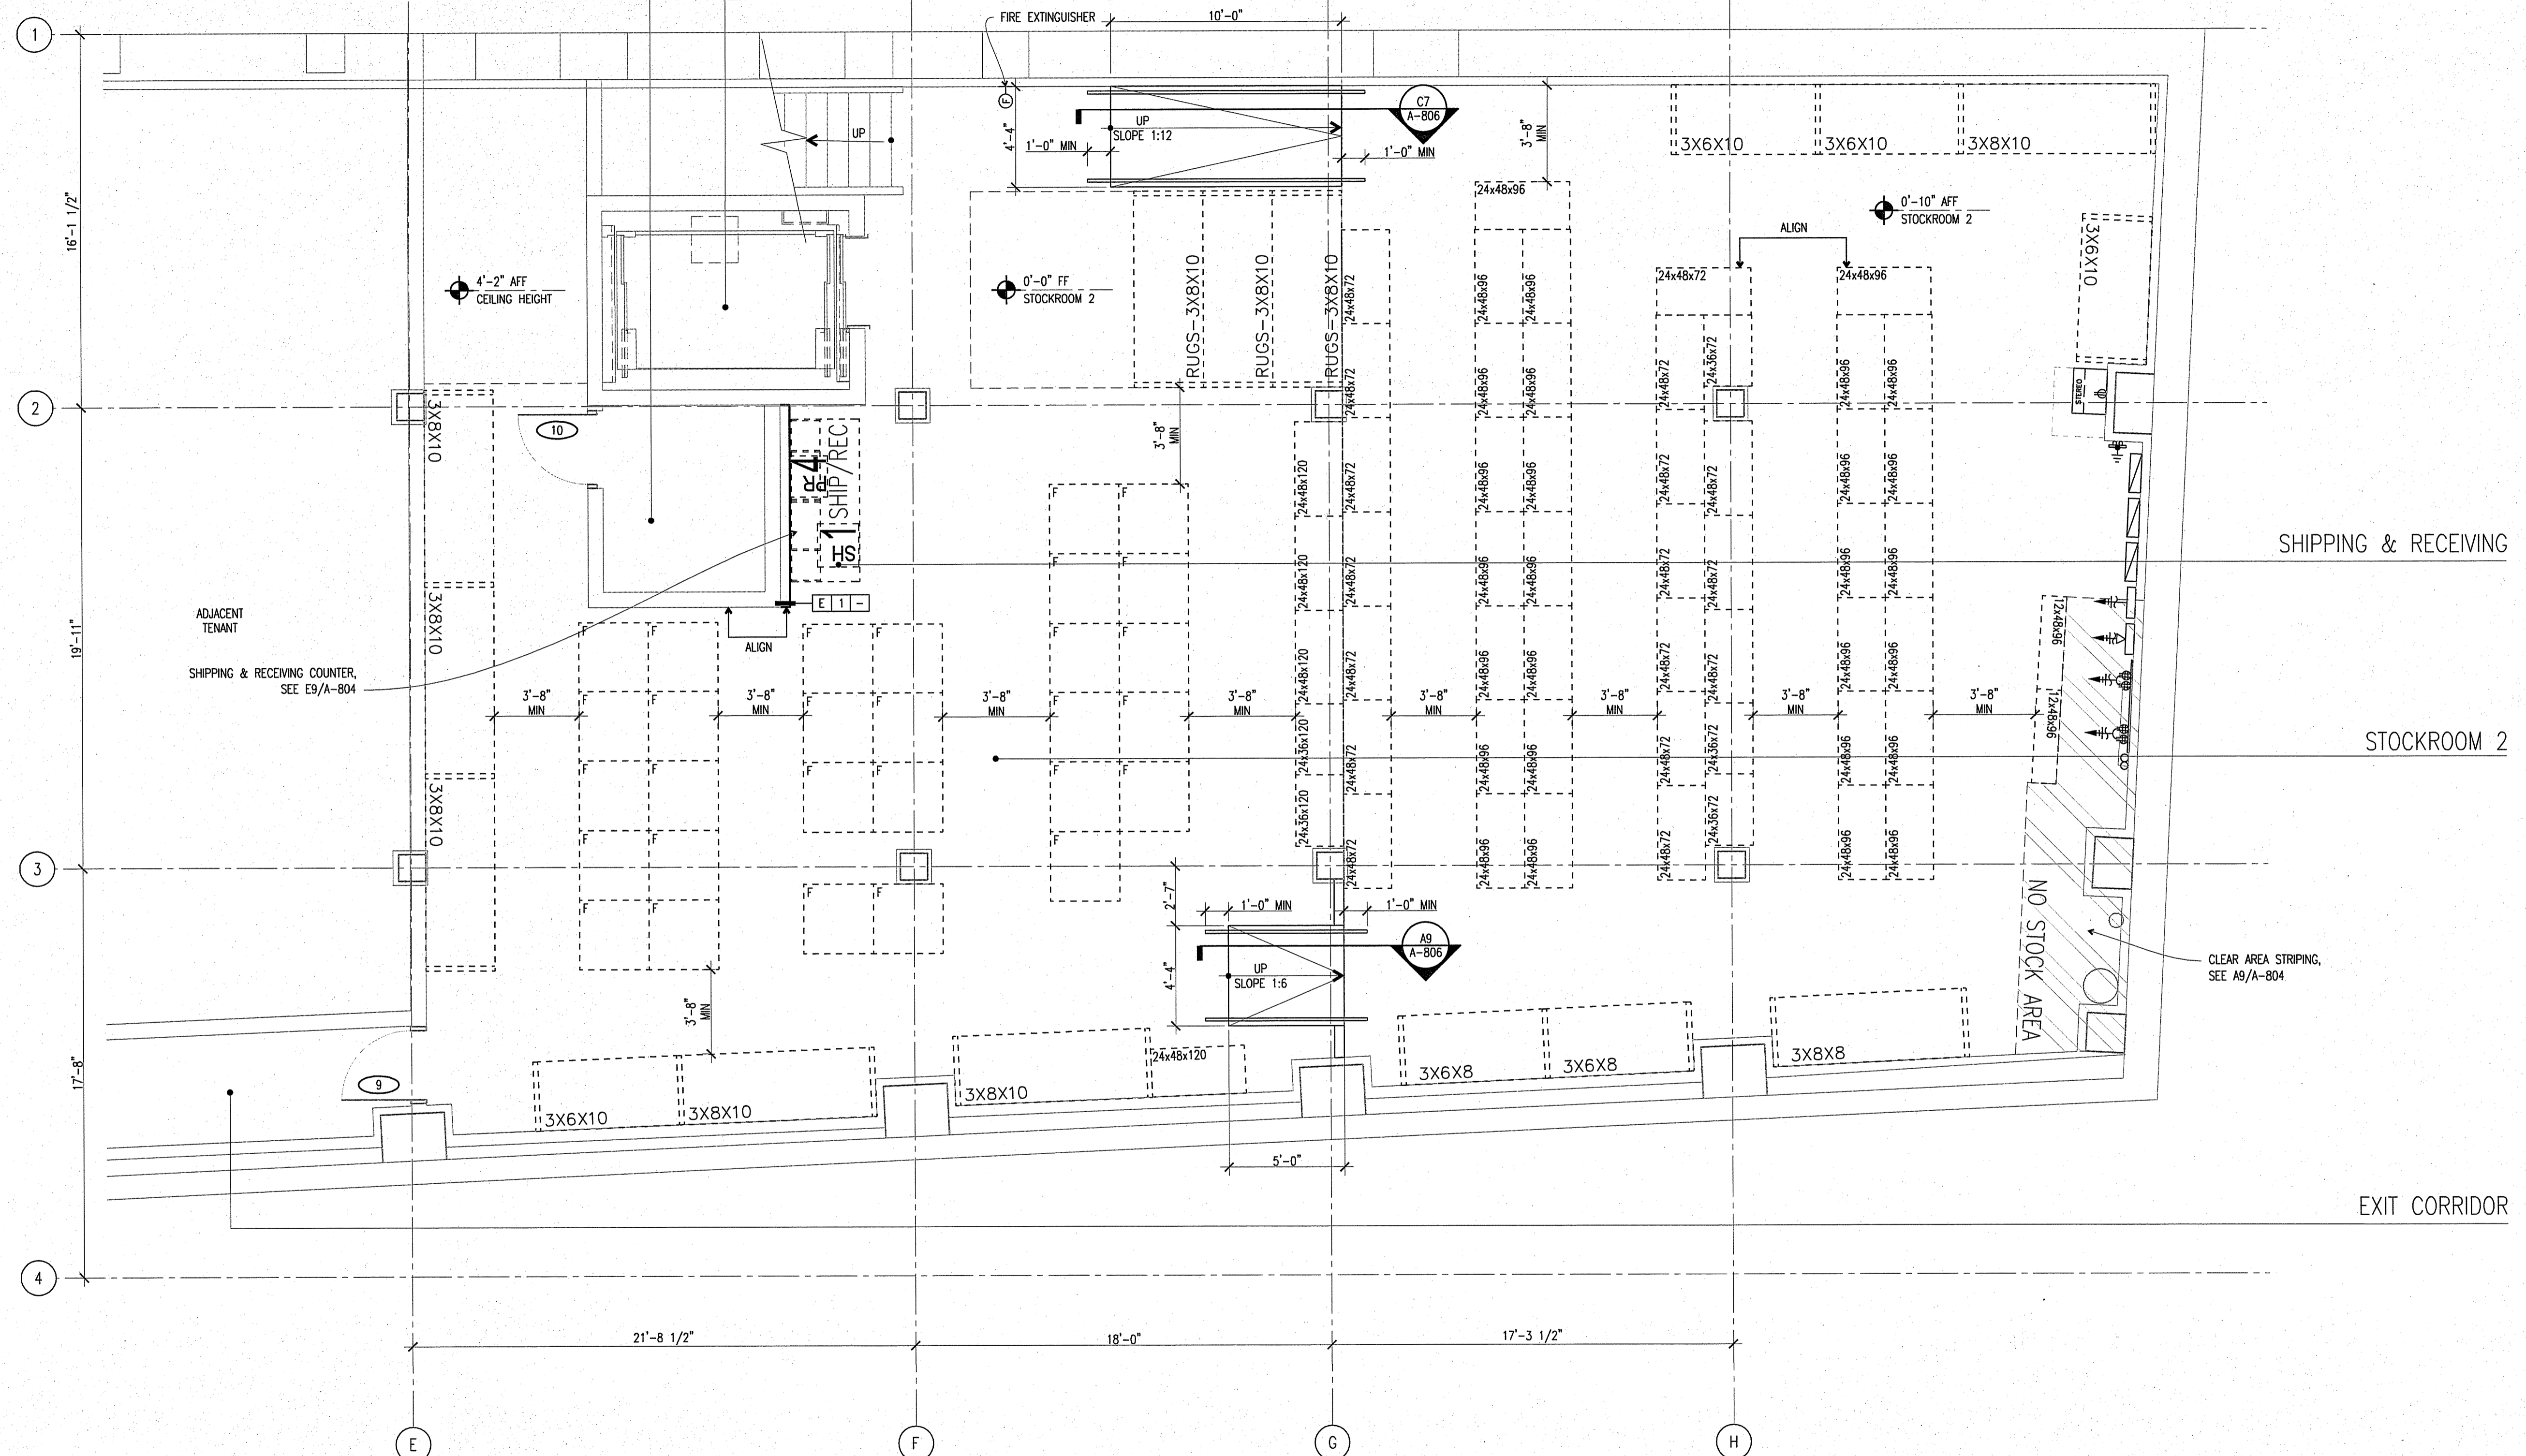


ADJACENT  
TENANT  
SHIPPING & RECEIVING COUNTER,  
SEE E9/A-804

CLEAR AREA STRIPING,  
SEE A9/A-804

**A1** ENLARGED BASEMENT PLAN - EAST  
1/4"=1'-0"

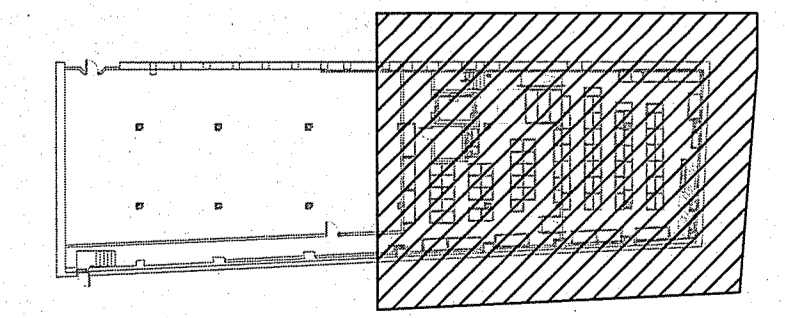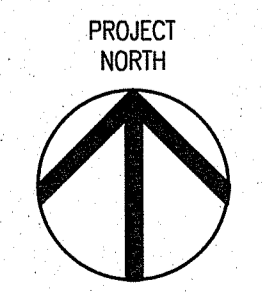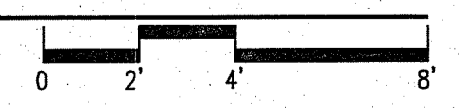

KEY PLAN

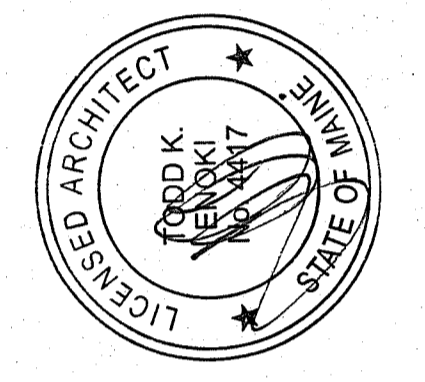

**CALLISONRTKL**<sup>TM</sup>  
A DESIGN CONSULTANCY OF ARCADIS  
CALLISONRTKL, INC.  
www.callisonrtkl.com

**west elm**  
Downtown Portland  
164 Middle Street  
Portland, ME 04101  
PROJECT #006-160335.00

ISSUED / REVISED	DATE
PRELIMINARY SET	09/08/16
LL COORDINATION SET	11/08/16
LL/PERMIT SET	11/21/16

ENLARGED BASEMENT PLAN - NORTH

**A-121**

OWNER:  
**WILLIAMS-SONOMA, INC.**  
3250 Van Ness Avenue  
San Francisco, CA 94109  
T 415 616 8602  
F 415 439 8164  
www.williams-sonomainc.com