

ENTRY NO 2  
ACCESSIBLE ENTRANCE,  
LOADING & CUSTOMER  
PICK-UP  
OTS

DESIGN LAB  
OTS

BREAK ROOM

STOCK ROOM  
OTS

MANAGER'S OFFICE  
GYP BD @ 8'-0" AFF

MEN'S  
TOILET ROOM  
GYP BD @ 8'-0" AFF

WOMEN'S  
TOILET ROOM  
GYP BD @ 8'-0" AFF

TOILET VESTIBULE  
GYP BD @ 8'-0" AFF


SERVICE ELEVATOR

SALES AREA  
OTS




ENTRY NO 1  
OTS

LOFT  
LC-1 @ 11'-0" AFF

CASHWRAP  
OTS

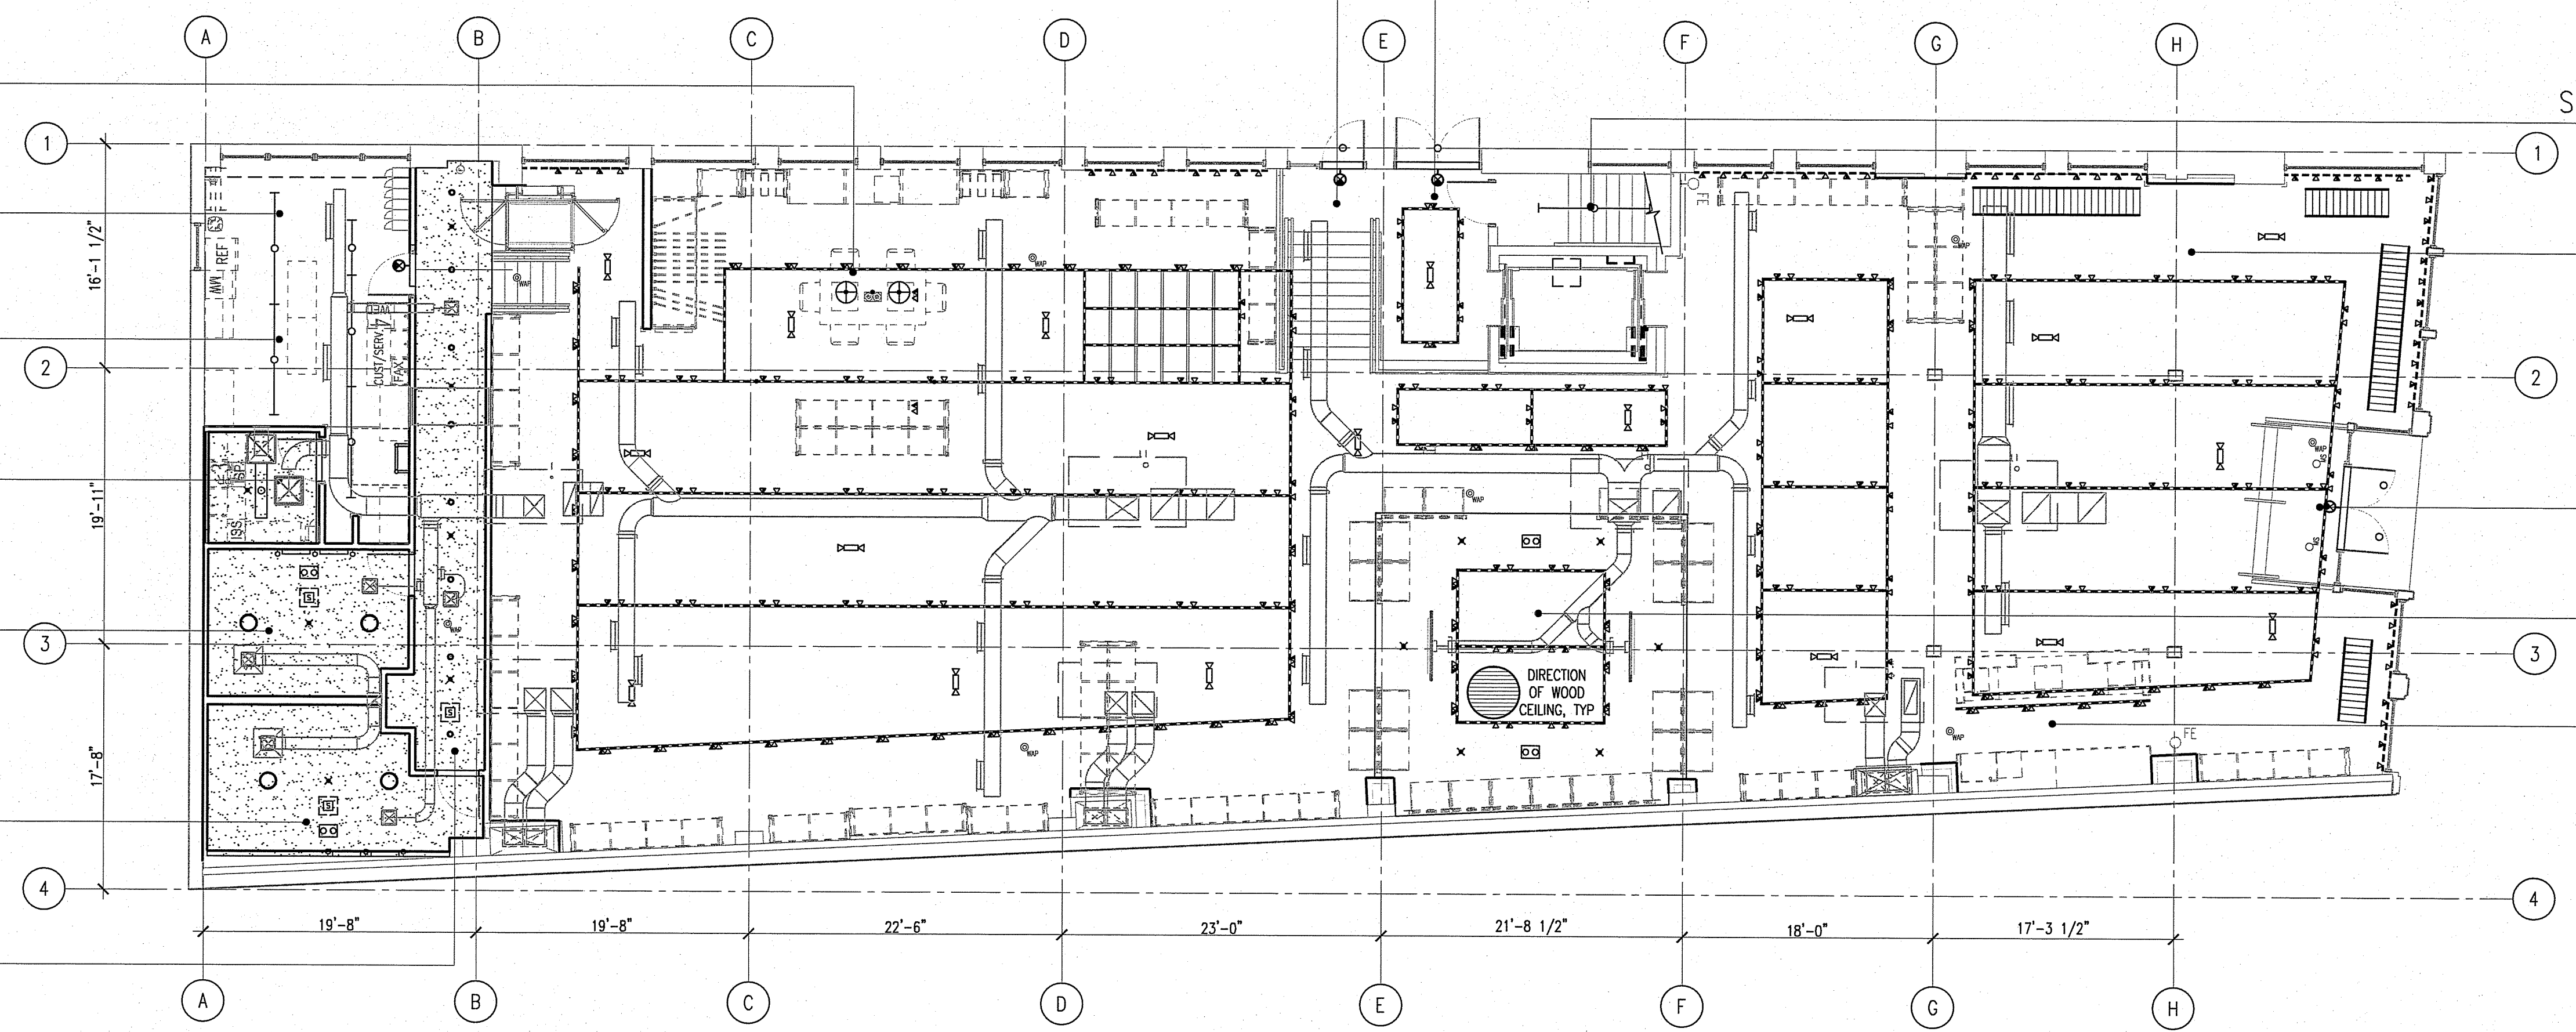

A1 OVERALL FIRST FLOOR REFLECTED CEILING PLAN  
1/8"=1'-0"

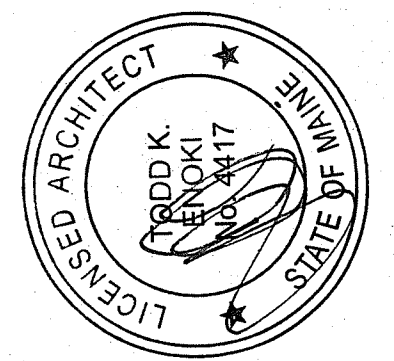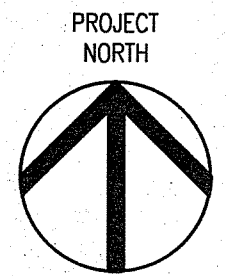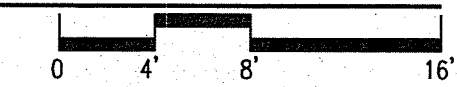

**CALLISONRTKL**  
A DESIGN CONSULTANCY OF ARCADIS  
CALLISONRTKL, INC.  
www.callisonrtkl.com

**west elm**  
Downtown Portland  
164 Middle Street  
Portland, ME 04101  
PROJECT #006-160335.00

ISSUED / REVISED	DATE
PRELIMINARY SET	09/08/16
LL COORDINATION SET	11/08/16
LL/PERMIT SET	11/21/16

OVERALL FIRST FLOOR REFLECTED CEILING PLAN