

ENTRY NO 2  
ACCESSIBLE ENTRANCE,  
LOADING &  
CUSTOMER PICK-UP

ELEVATOR


SALES AREA

ENTRY NO 1

LOFT

CASHWRAP

OWNER:  
**WILLIAMS-SONOMA, INC.**  
3250 Van Ness Avenue  
San Francisco, CA 94109  
T 415 616 8602  
F 415 439 8164  
www.williams-sonoma.com

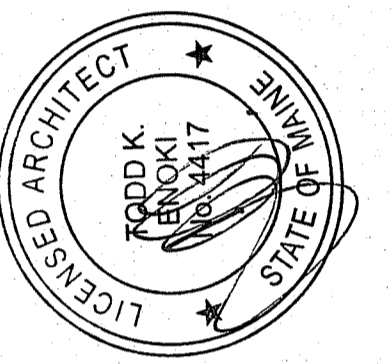


**CALLISONRTKL**<sup>TM</sup>  
A DESIGN CONSULTANCY OF ARCADIS  
**CALLISONRTKL, INC.**  
www.callisonrtkl.com

**west elm**  
Downtown Portland  
164 Middle Street  
Portland, ME 04101  
PROJECT #006-160335.00



ISSUED / REVISED	DATE
PRELIMINARY SET	09/08/16
LL COORDINATION SET	11/08/16
LU/PERMIT SET	11/21/16

ENLARGED FIRST FLOOR  
REFLECTED CEILING PLAN - EAST

**A-131**

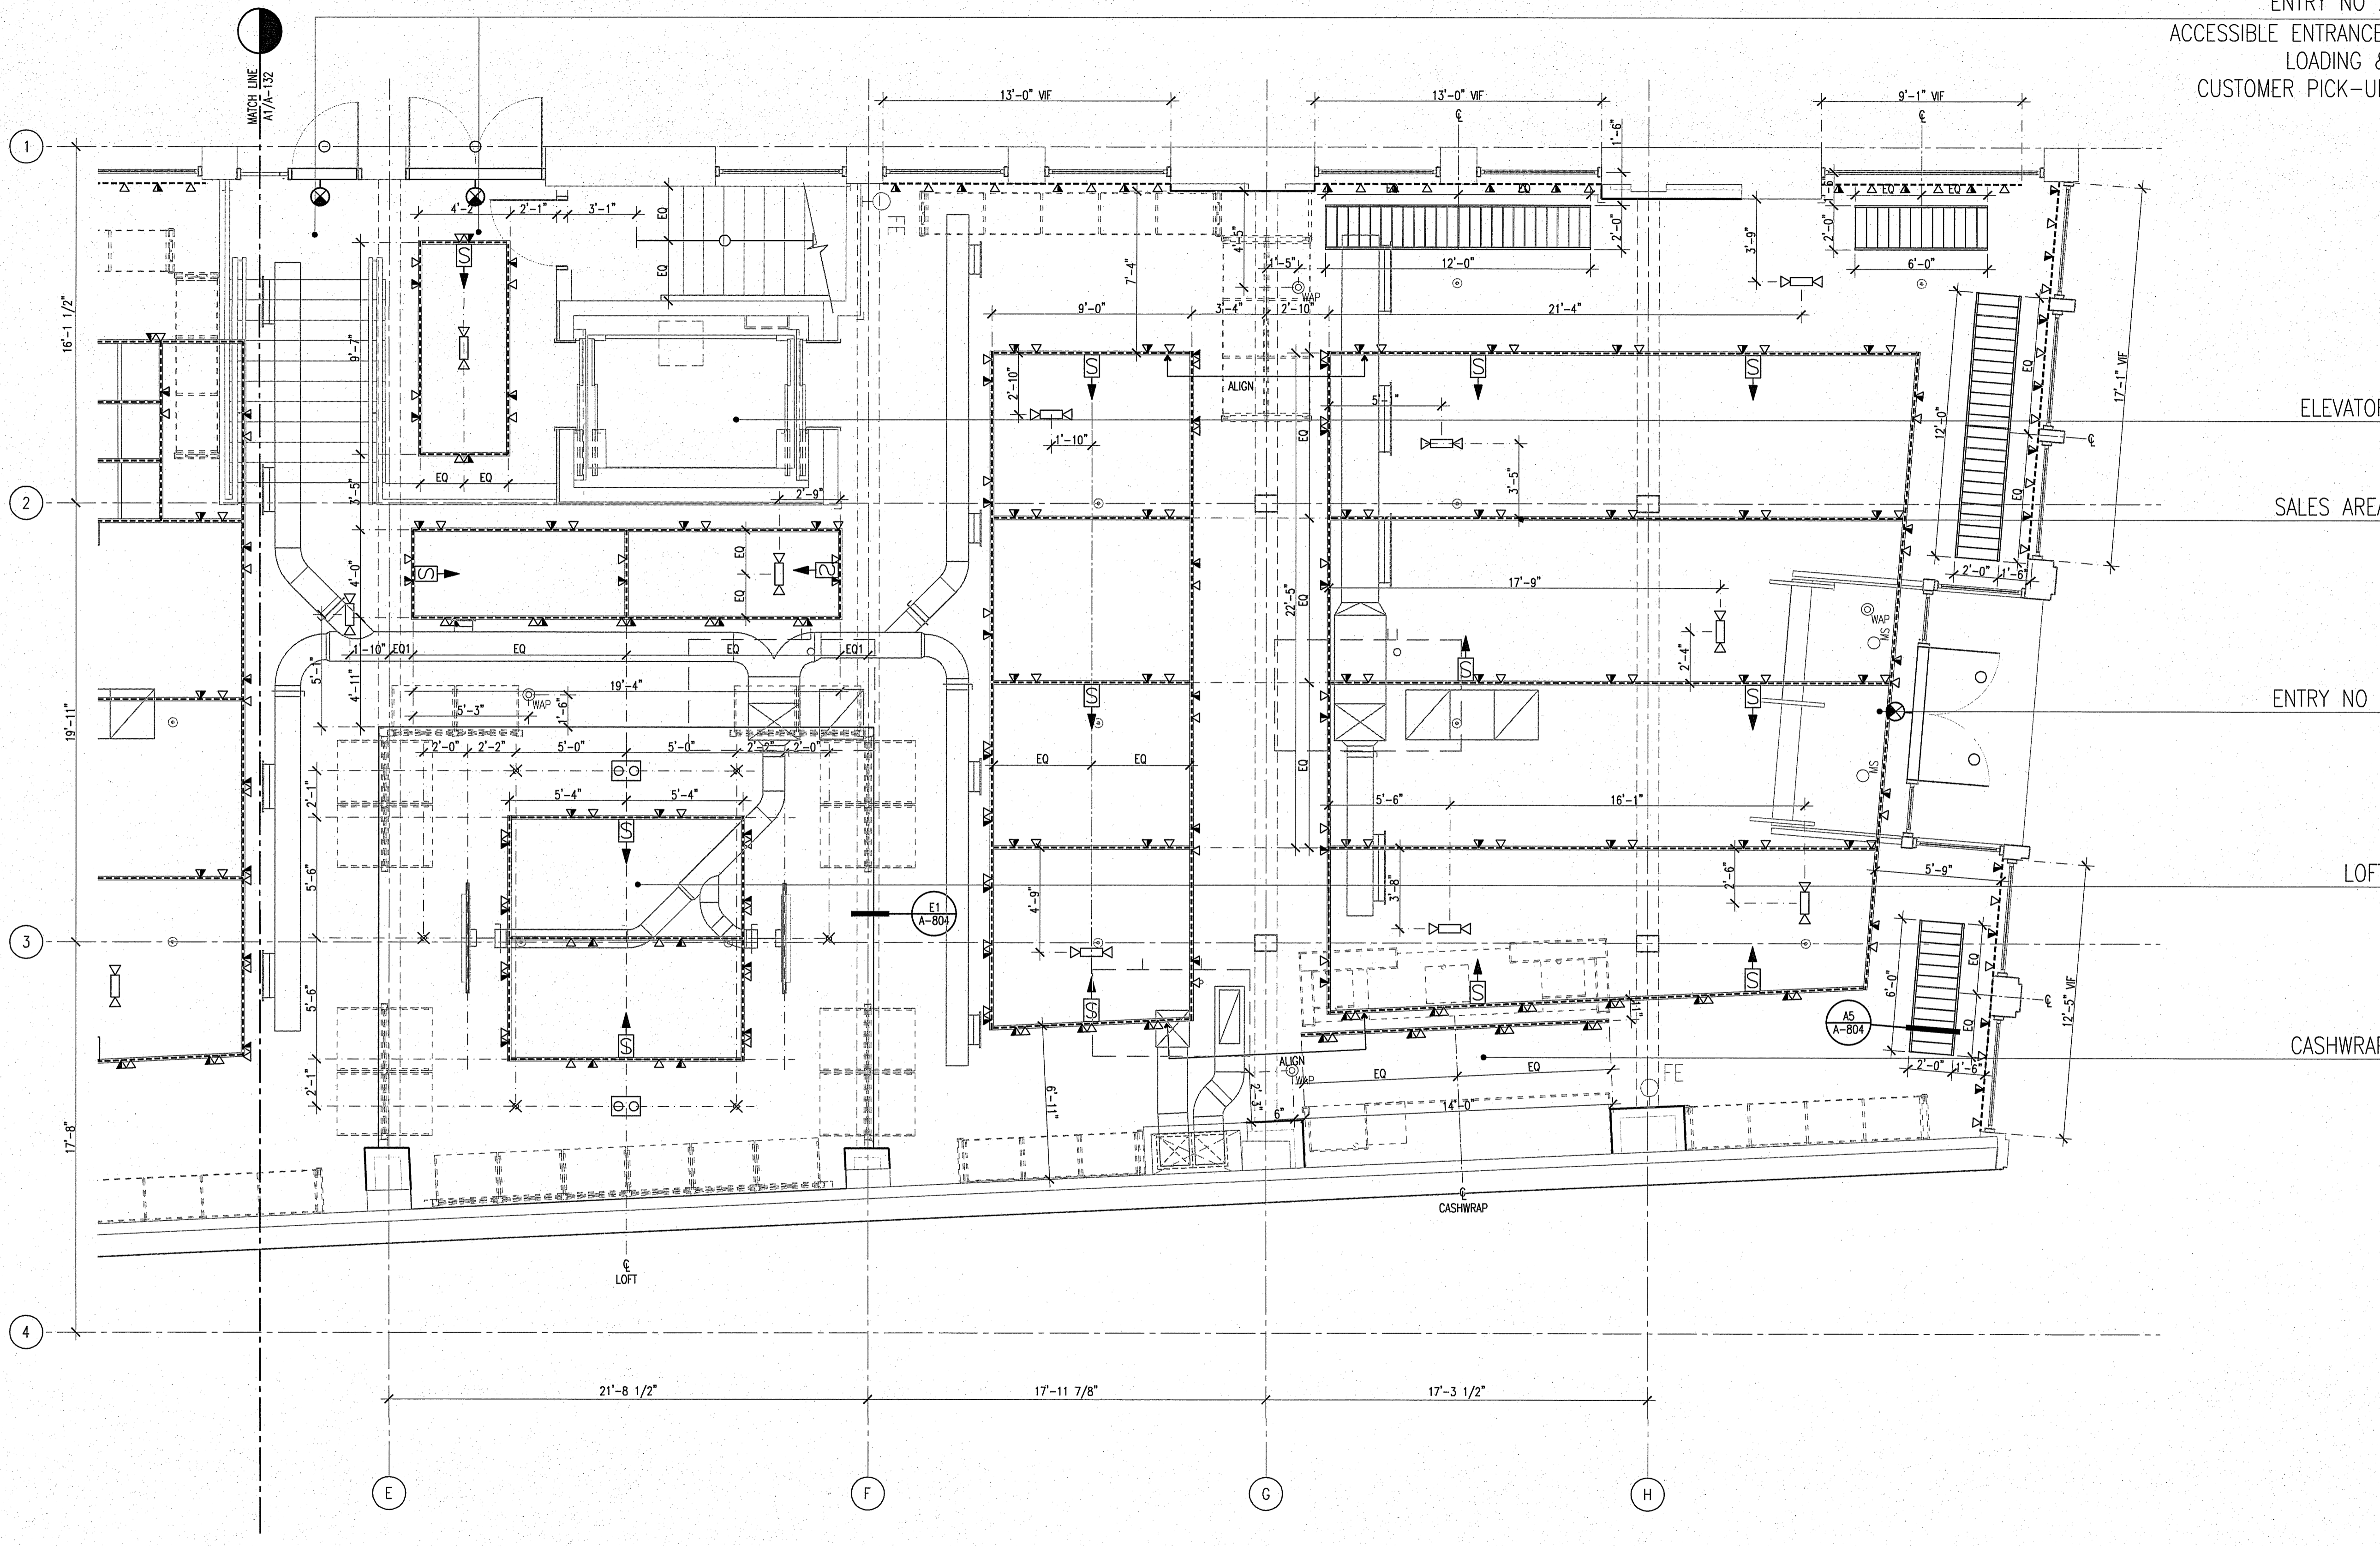

**A1** ENLARGED FIRST FLOOR REFLECTED CEILING PLAN -- EAST  
1/4"=1'-0"

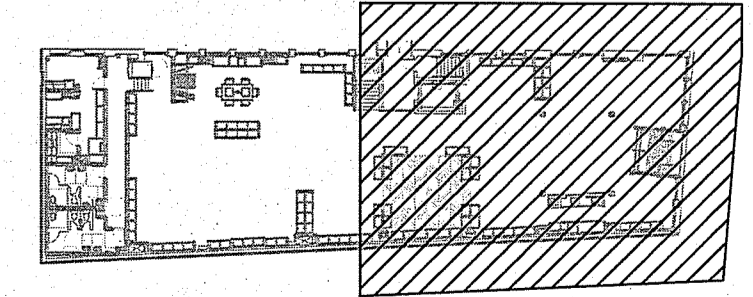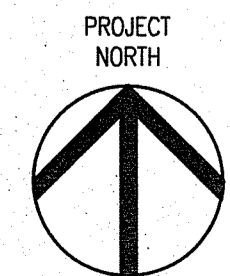

KEY PLAN