


D1 PARTIAL STOREFRONT PLAN - ENTRY NO 1  
1/4"=1'-0"  
0 2' 4' 8'



VINYL WINDOW GRAPHICS - WHITE, TYP  
10" INTERNALLY ILLUMINATED LETTERS, A3/ A-510  
7" LETTERS-VINYL WINDOW GRAPHICS - WHITE, TYP  
E5 A-511  
DOOR LETTERS  
STORE HOURS GRAPHICS, SEE A1/A-510  
DIRECTIONAL SIGNAGE TO ACCESSIBLE ENTRANCE ON MARKET STREET, BY SIGNAGE VENDOR UNDER SEPARATE PERMIT  
EXISTING STOREFRONT SYSTEM PAINT [WE-9], BY LL TYP

A1 ENLARGED EXTERIOR ELEVATION - ENTRY NO 1  
1/4"=1'-0"  
0 2' 4' 8'

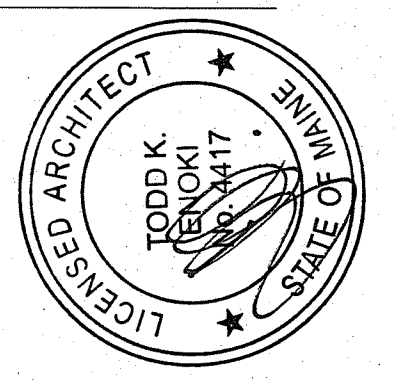

**CALLISONRTKL**<sup>TM</sup>  
A DESIGN CONSULTANCY OF ARCADIS  
CALLISONRTKL, INC.  
www.callisonrtkl.com

**west elm**  
Downtown Portland  
164 Middle Street  
Portland, ME 04101  
PROJECT #006-160335.00

ISSUED / REVISED	DATE
PRELIMINARY SET	09/08/16
LL COORDINATION SET	11/08/16
LU/PERMIT SET	11/21/16

STOREFRONT ELEVATION

**A-210**

OWNER:  
**WILLIAMS-SONOMA, INC.**  
3250 Van Ness Avenue  
San Francisco, CA 94109  
T 415 616 8602  
F 415 439 8164  
www.williams-sonoma.com