




E5 ENTRY DOOR ELEVATION
3/8"=1'-0"

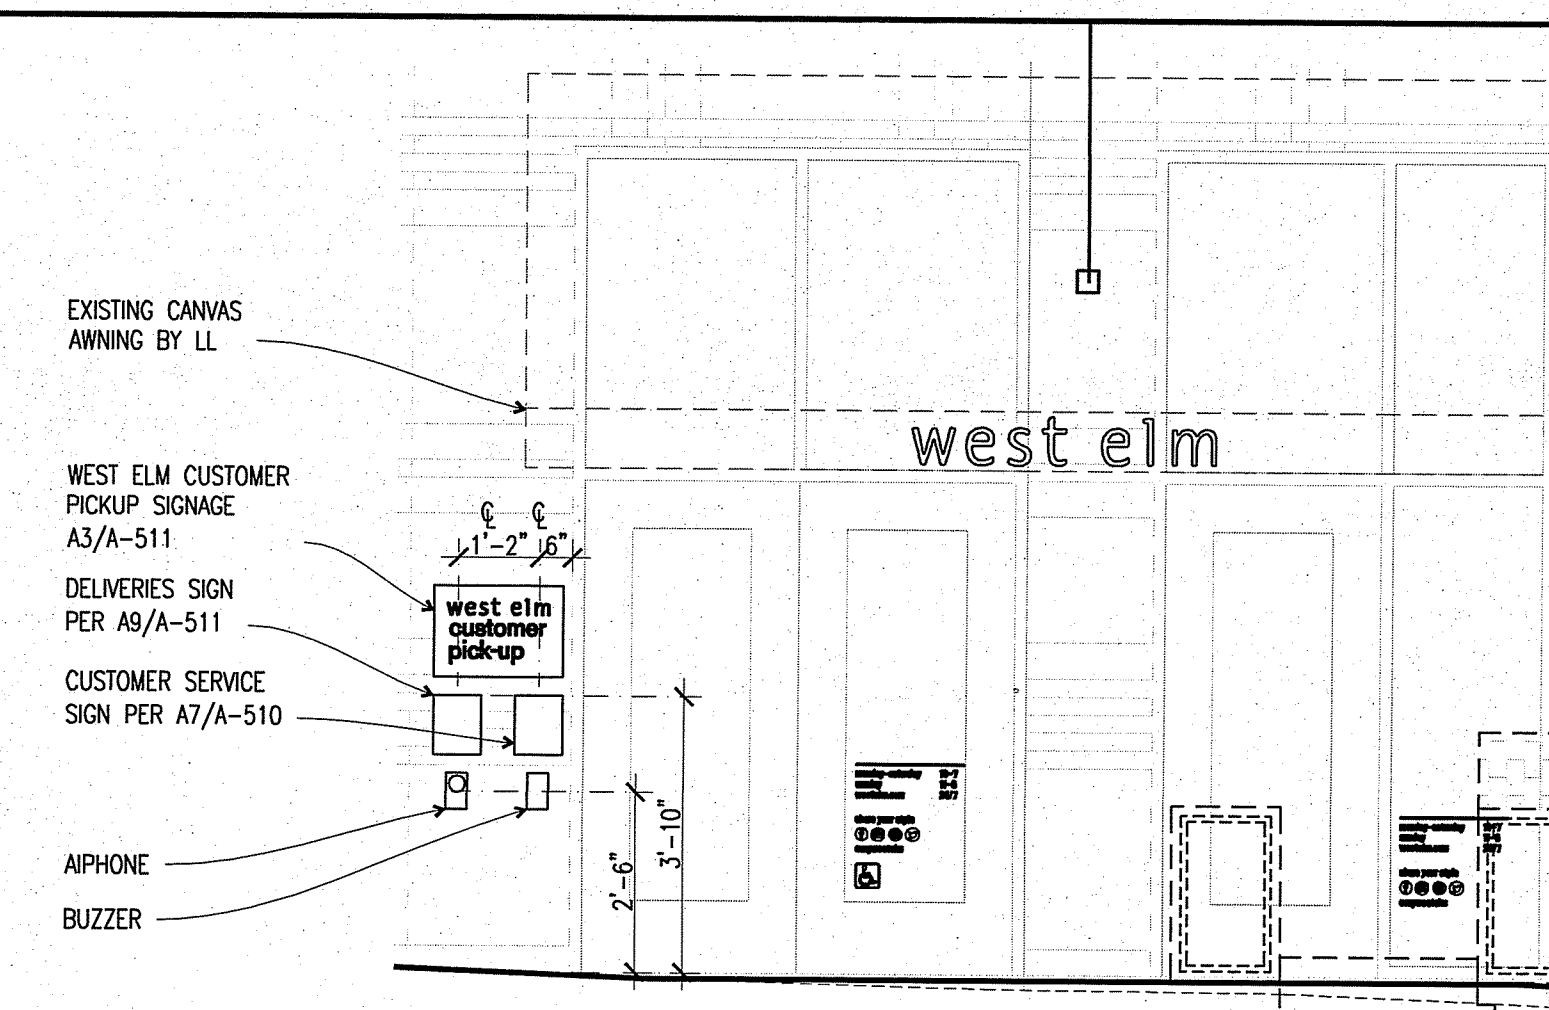


E7 CUSTOMER PICKUP - ENLARGED ELEVATION
3/8"=1'-0"

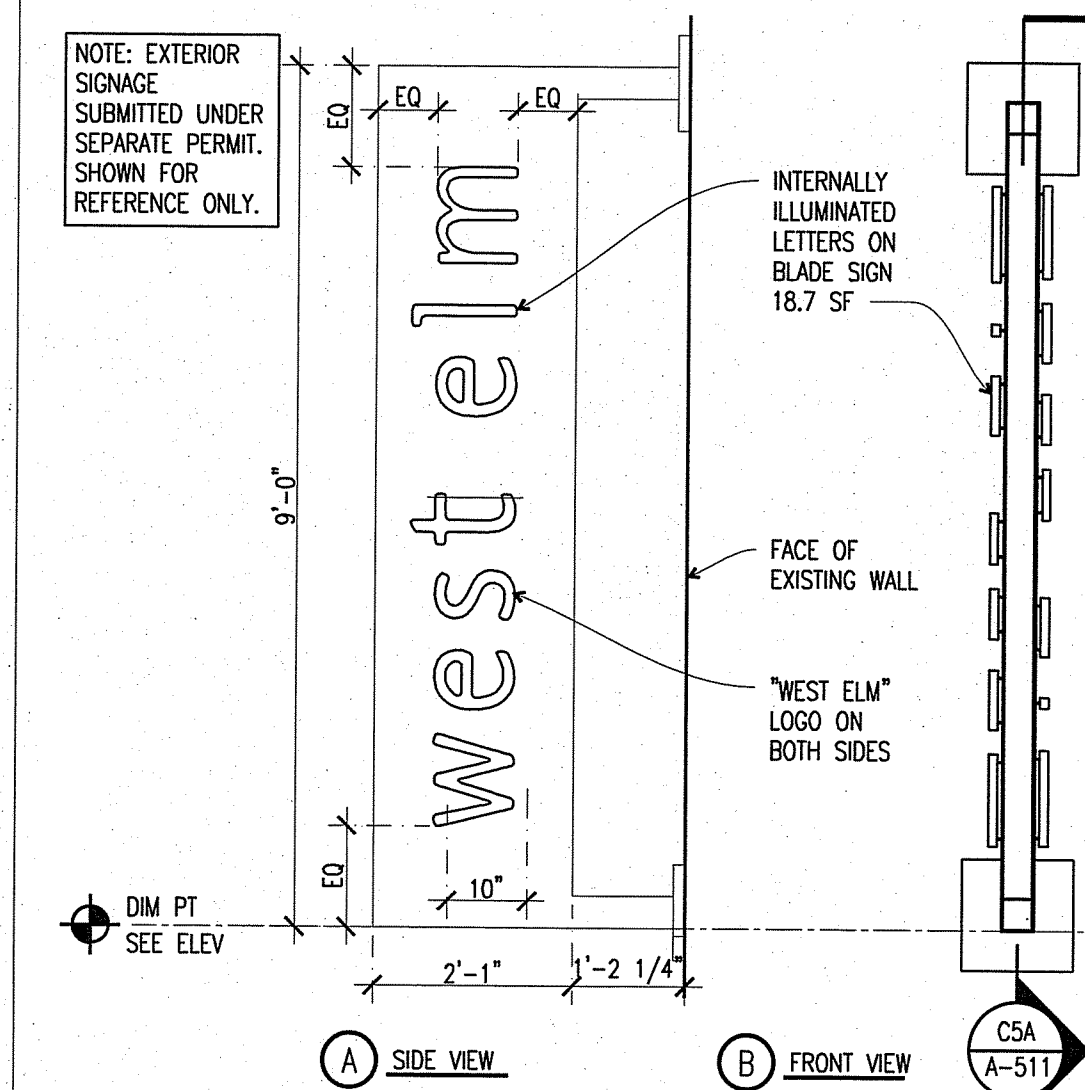


C9 ILLUMINATED BLADE SIGN
1/2"=1'-0"

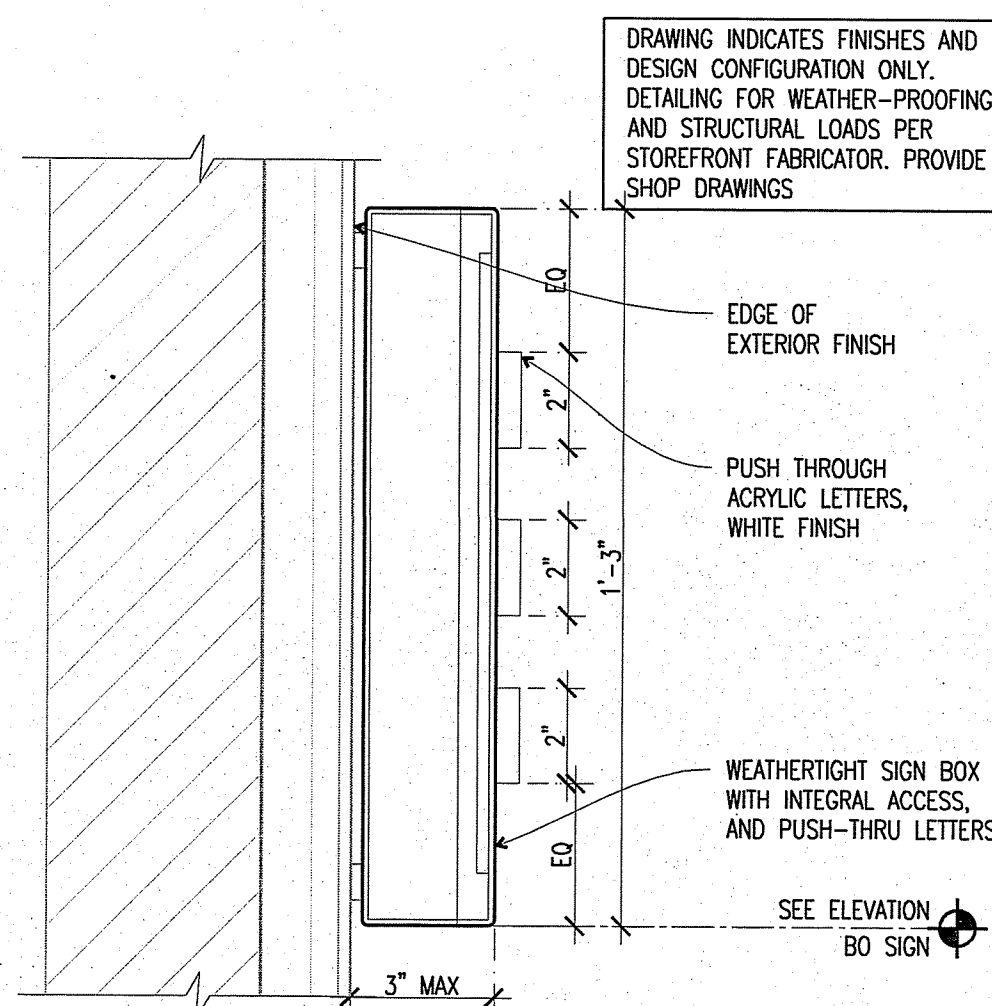


A1 SECTION AT CUSTOMER PICK-UP SIGN
3"=1'-0" SIGNAGE F010

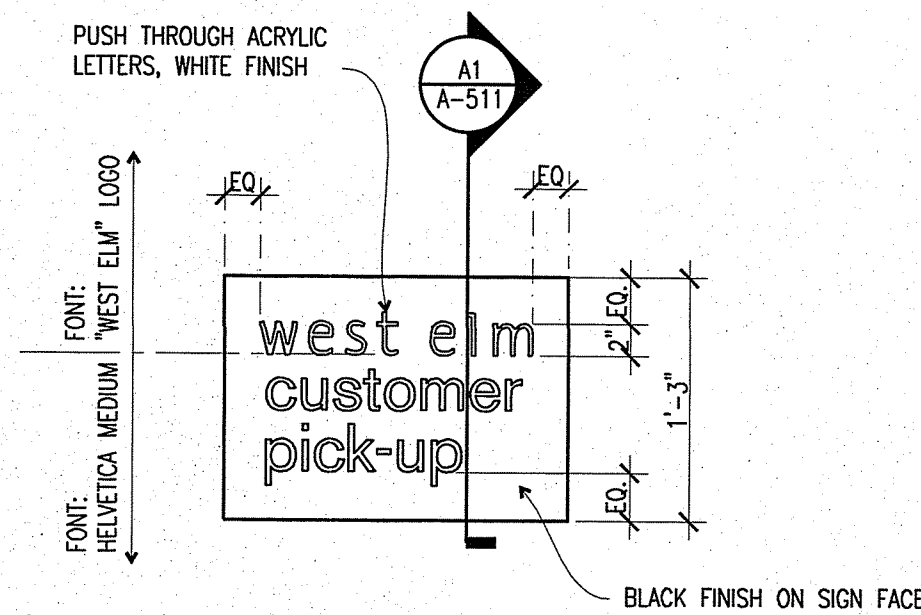


A3 CUSTOMER PICK-UP SIGN
NOT TO SCALE

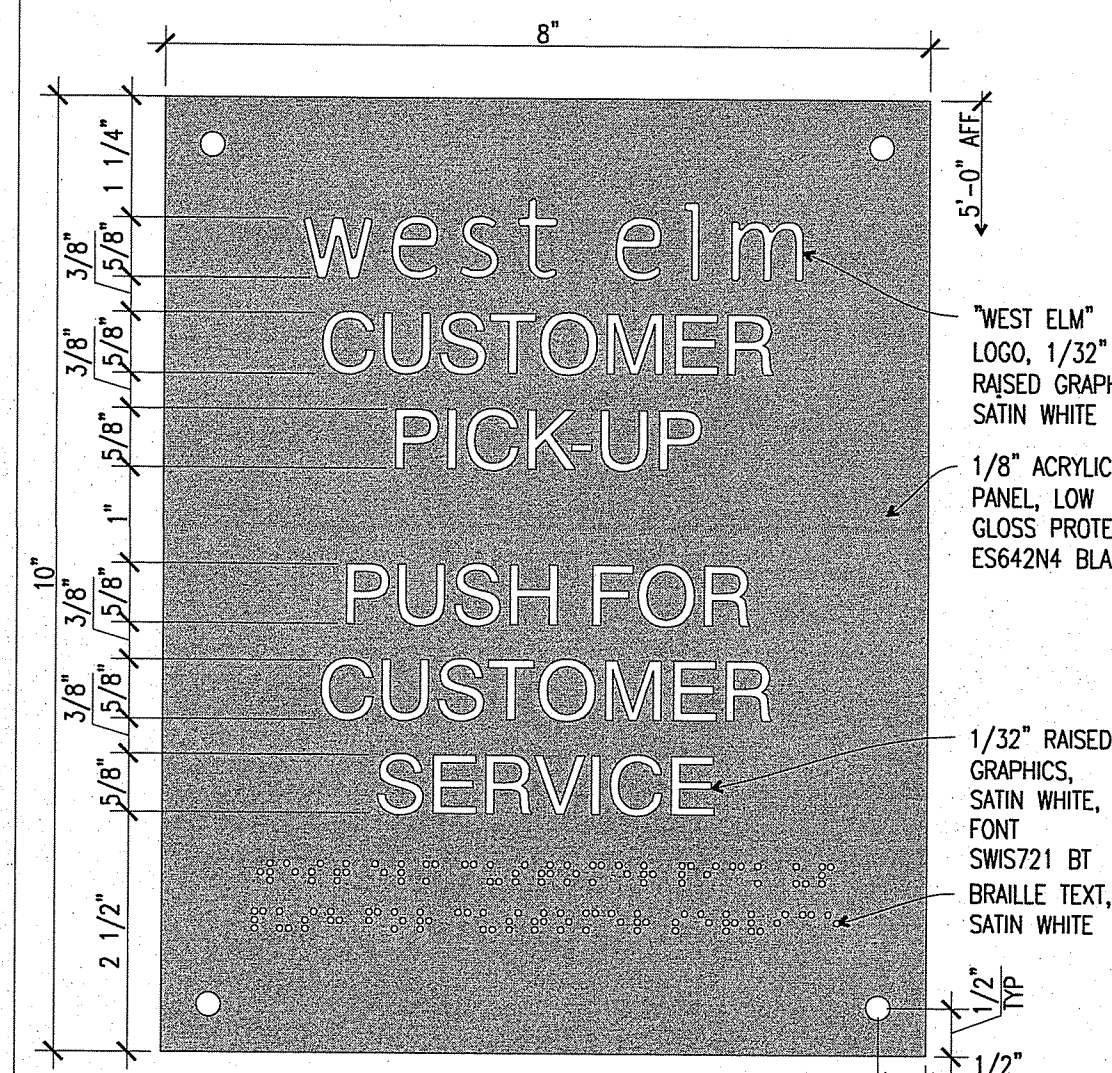

A7 CUSTOMER PICK-UP SIGNAGE
6"=1'-0" SIGNAGE F010

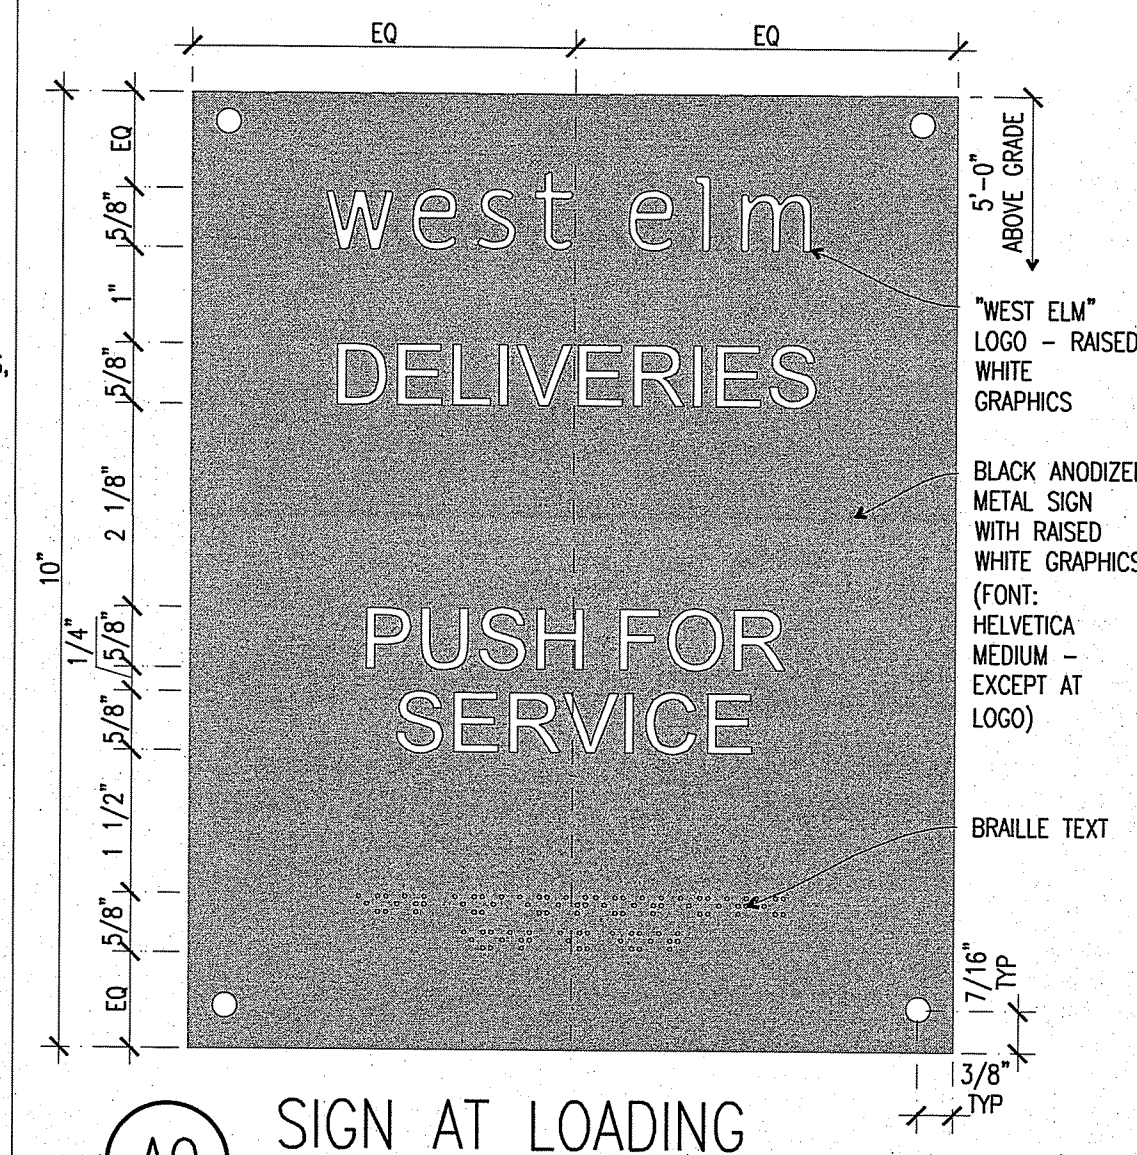

A9 SIGN AT LOADING
6"=1'-0" SIGNAGE F010

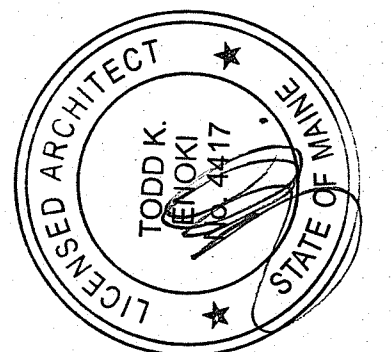

CALLISONRTKL
A DESIGN CONSULTANCY OF ARCADIS
CALLISONRTKL, INC.
www.callisonrtkl.com

west elm
Downtown Portland
164 Middle Street
Portland, ME 04101
PROJECT #006-160835-00

ISSUED / REVISED	DATE
PRELIMINARY SET	09/08/16
LL COORDINATION SET	11/08/16
LL/PERMIT SET	11/21/16

SIGNAGE DETAILS

A-511