

CALLISONRTKL
 A DESIGN CONSULTANCY OF ARCADIS
 CALLISONRTKL, INC.
 www.callisonrtkl.com


west elm
 Downtown Portland
 164 Middle Street
 Portland, ME 04101
 PROJECT #006-160335.00

ISSUED / REVISED	DATE
PRELIMINARY SET	09/08/16
LL COORDINATION SET	11/08/16
LL/PERMIT SET	11/21/16

SK-6 07/19/16

OVERALL FIRST FLOOR BLOCKING PLAN

A-601

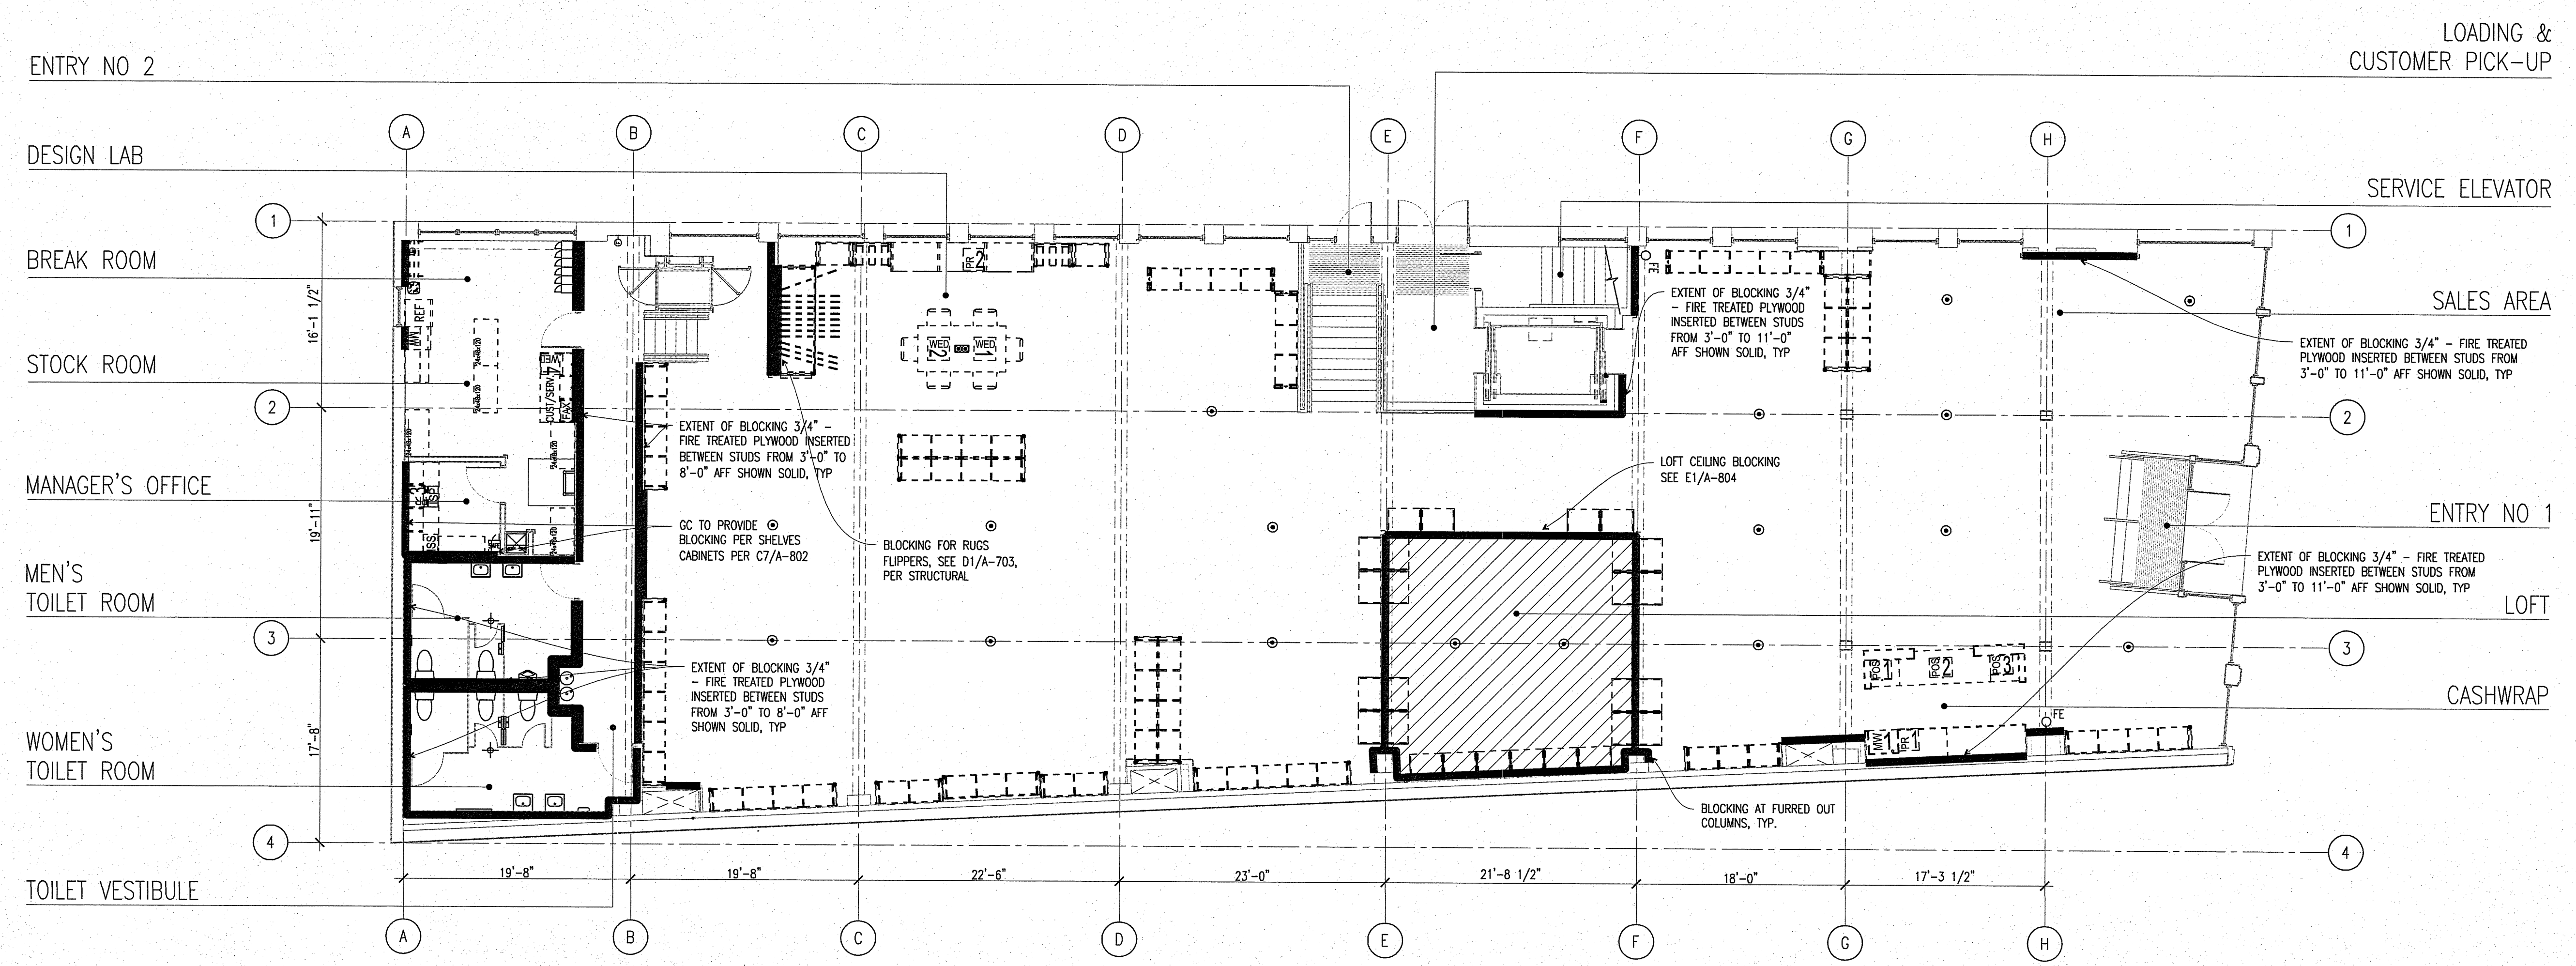

A1 OVERALL FIRST FLOOR BLOCKING PLAN
 1/8"=1'-0"