



NOTE: ALL PARTITIONS HERE MAY BE MASONRY OR FRAMING W/ FINISH MATERIALS. SEE PARTITION-TYPE INDICATOR FOR SPECIFIC CONSTRUCTION.

FRAMED PARTITIONS W/ FINISH MATERIALS ARE GRAPHICALLY INDICATED HERE FOR CLARITY IN REFERENCING DETAILS AND FRAMING ATTACHMENTS. FOR TOPS AND BOTTOMS OF MASONRY PARTITIONS, SEE STRUCTURAL DRAWINGS.

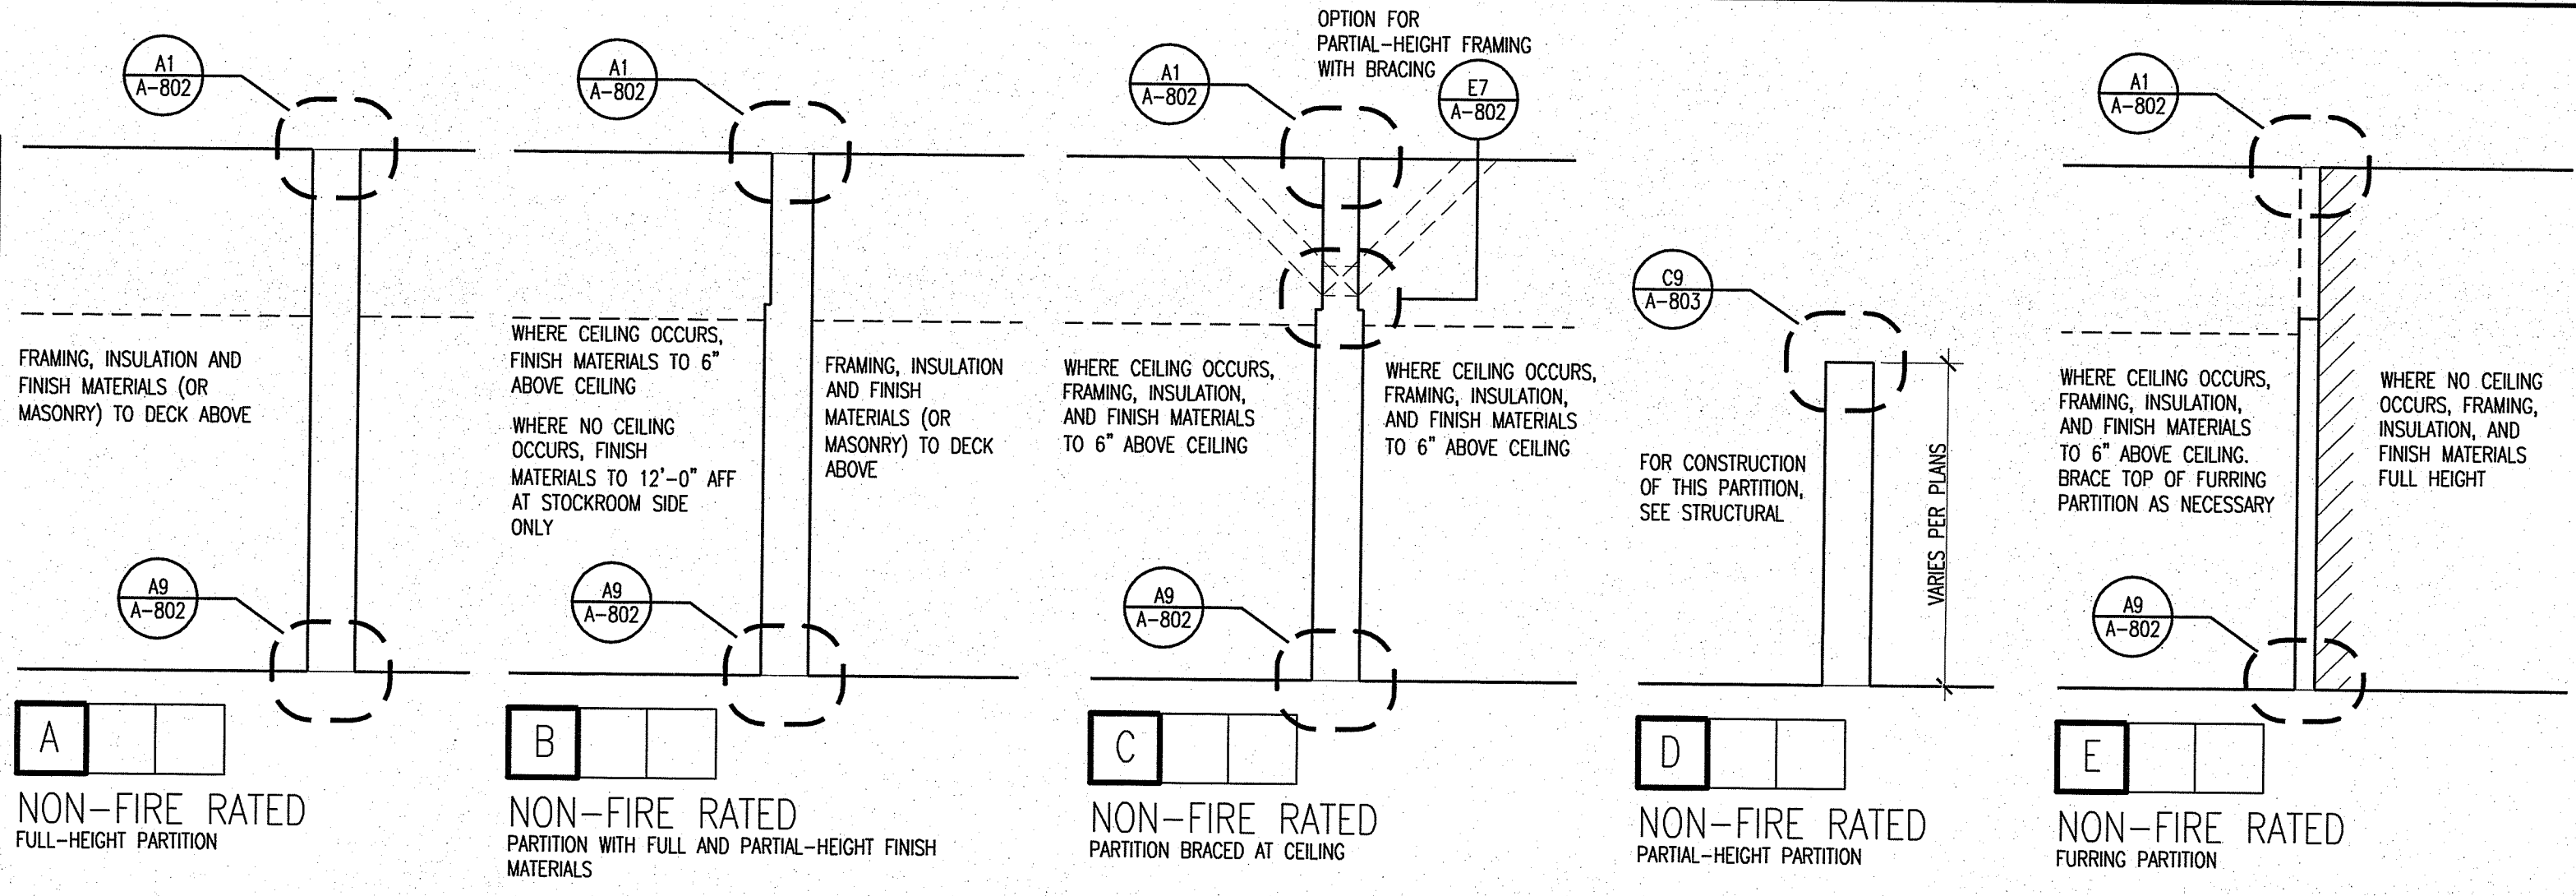


E1 PARTITION CONFIGURATIONS
NO SCALE


C1010FP-03-MOD

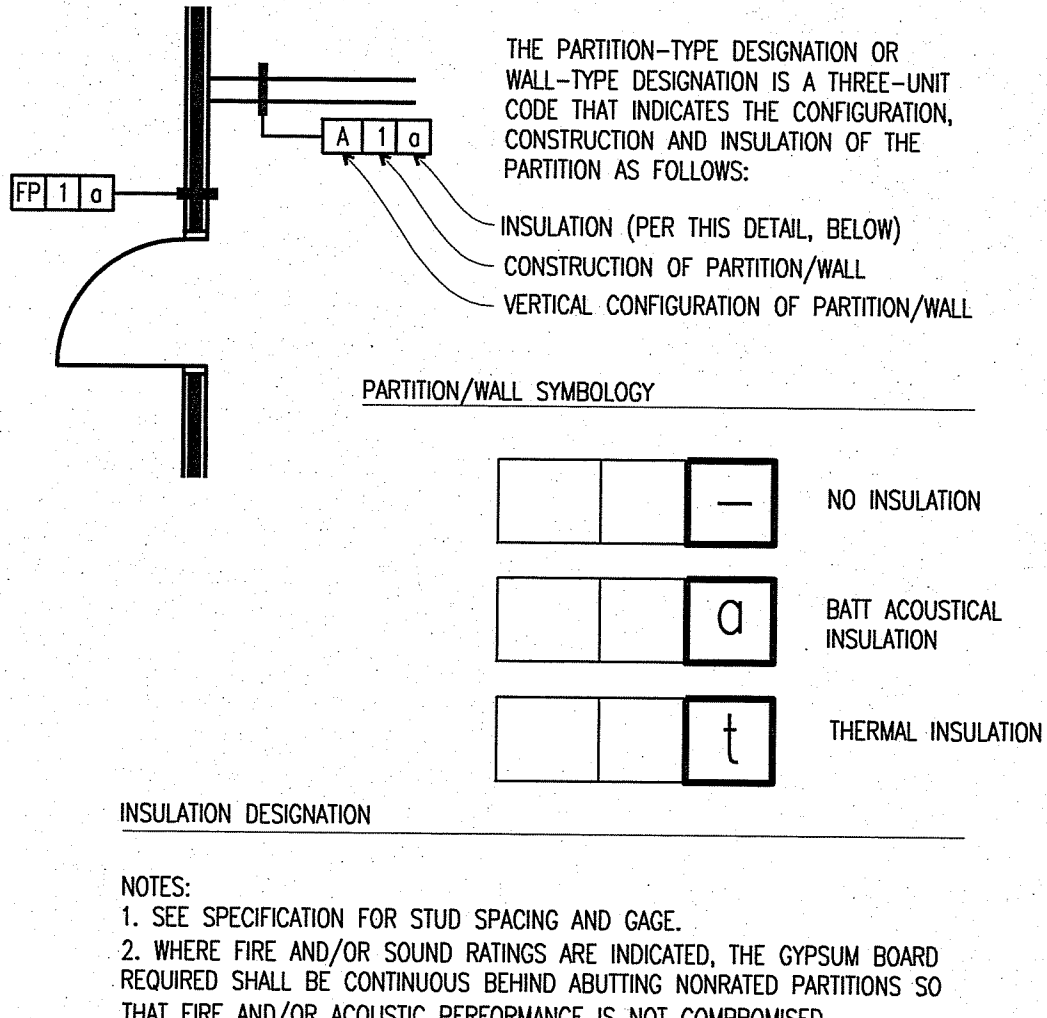


C1 PARTITION-TYPE LEGEND
NO SCALE C1010FP-01

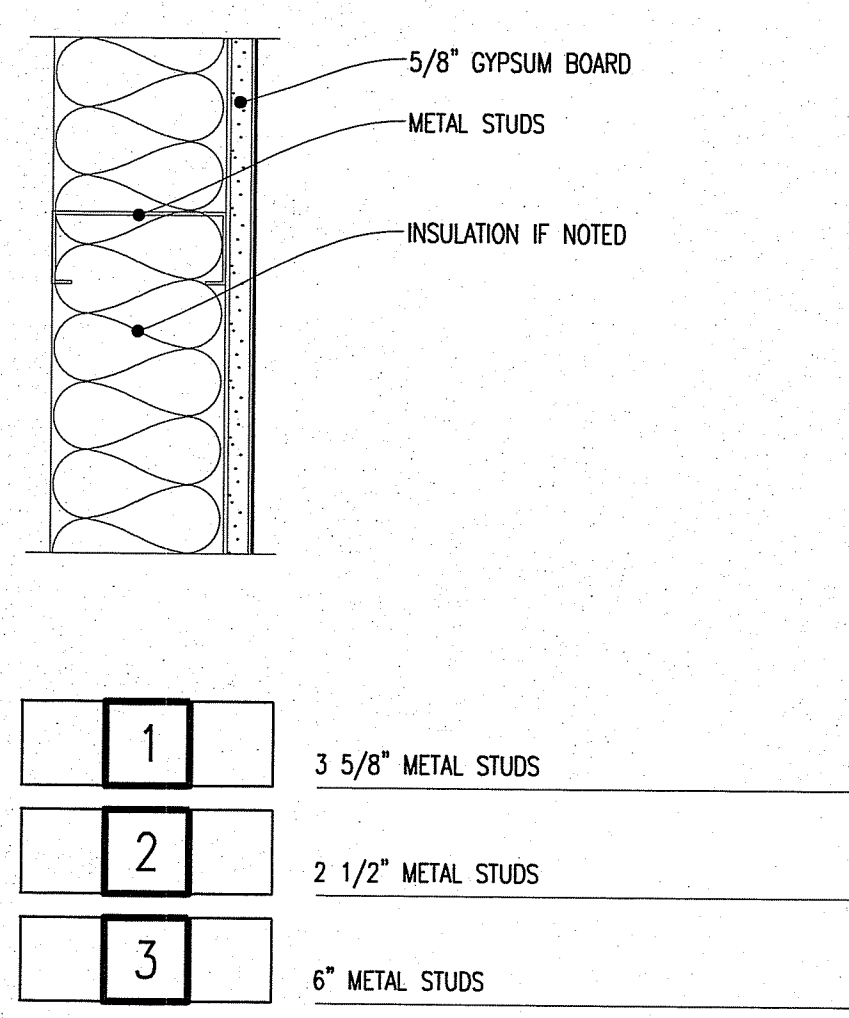


PARTITION
NO SCALE C1010FP-21

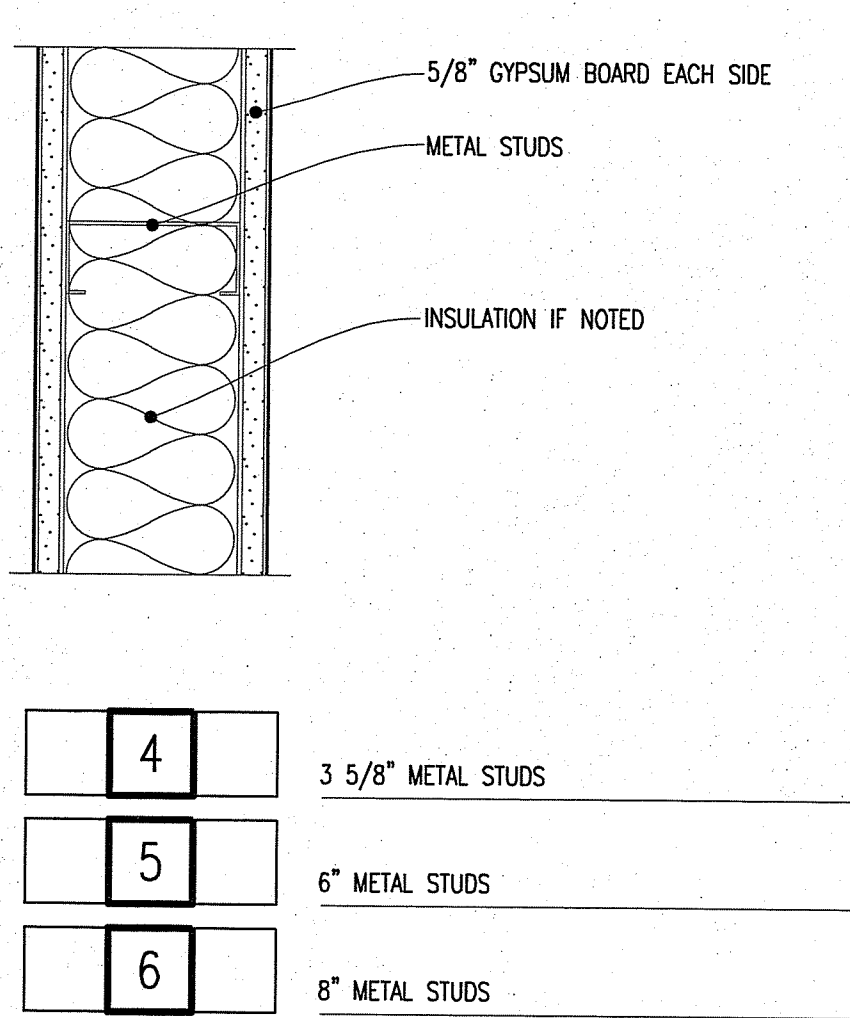


PARTITION
NO SCALE C1010FP-22

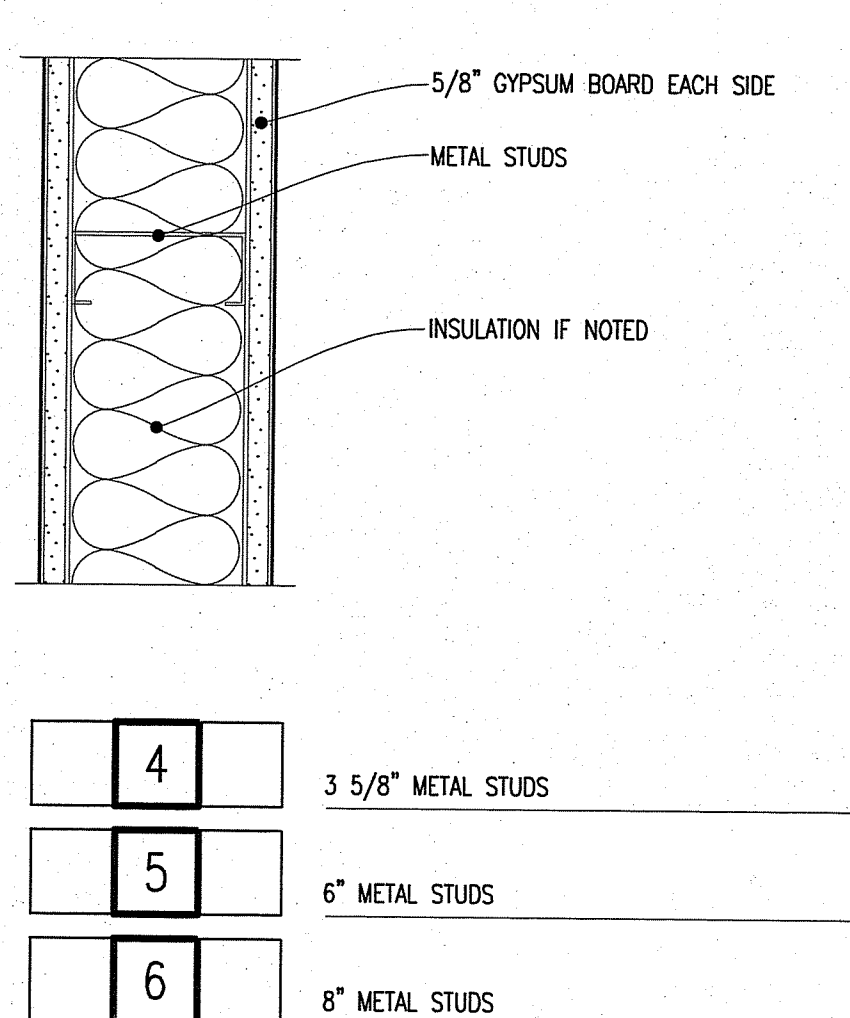

PARTITION
NO SCALE C1010FP-22

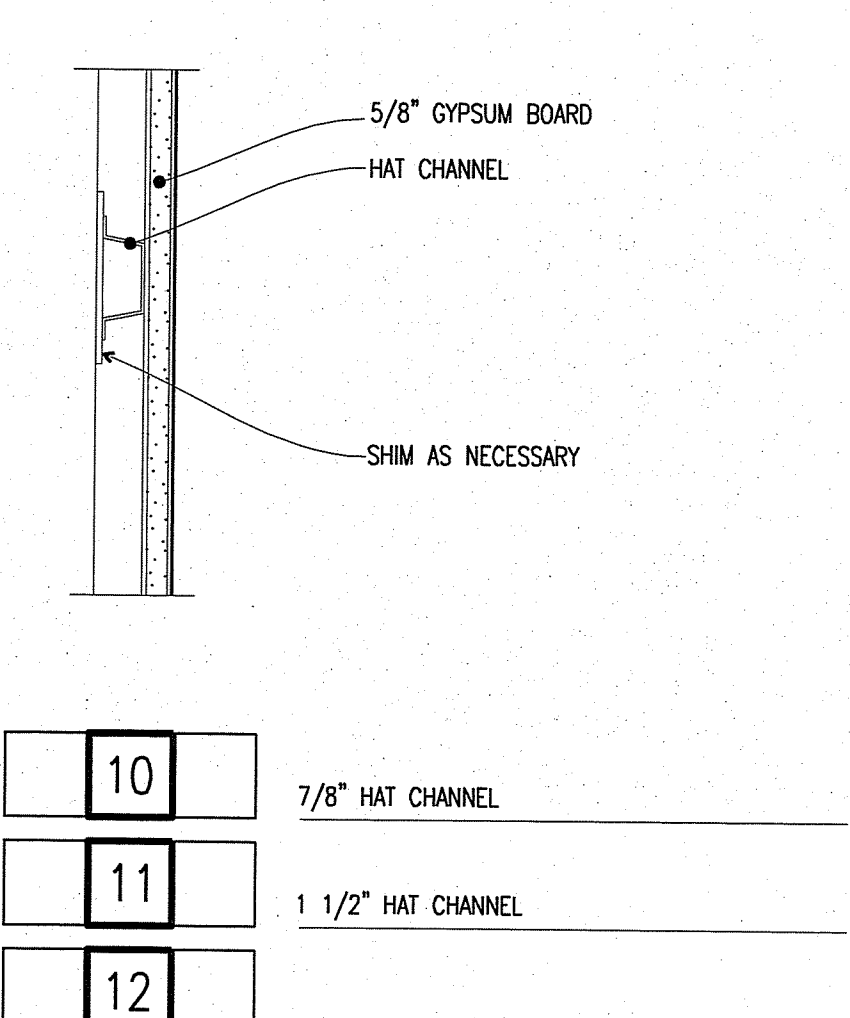

FURRING
NO SCALE C1010FP-76

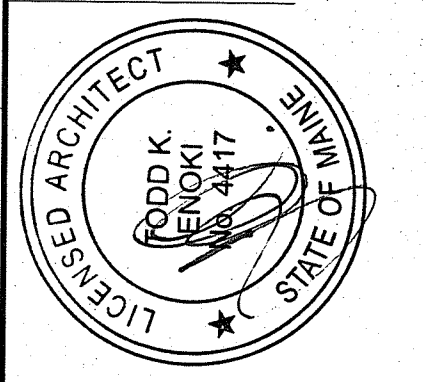

CALLISONRTKLTM
A DESIGN CONSULTANCY OF ARCADIS
CALLISONRTKL, INC.
www.callisonrtkl.com

west elm
Downtown Portland
164 Middle Street
Portland, ME 04101
PROJECT #006-160335.00

ISSUED / REVISED	DATE
PRELIMINARY SET	09/08/16
LL COORDINATION SET	11/08/16
LL/PERMIT SET	11/21/16

WALL TYPES & PARTITION TYPES

A-801

OWNER:
WILLIAMS-SONOMA, INC.
3250 Van Ness Avenue
San Francisco, CA 94109
T 415 616 8602
F 415 439 8164
www.williams-sonoma.com