




E1 SECTION @ LOFT SOFFIT
3'-1'-0"

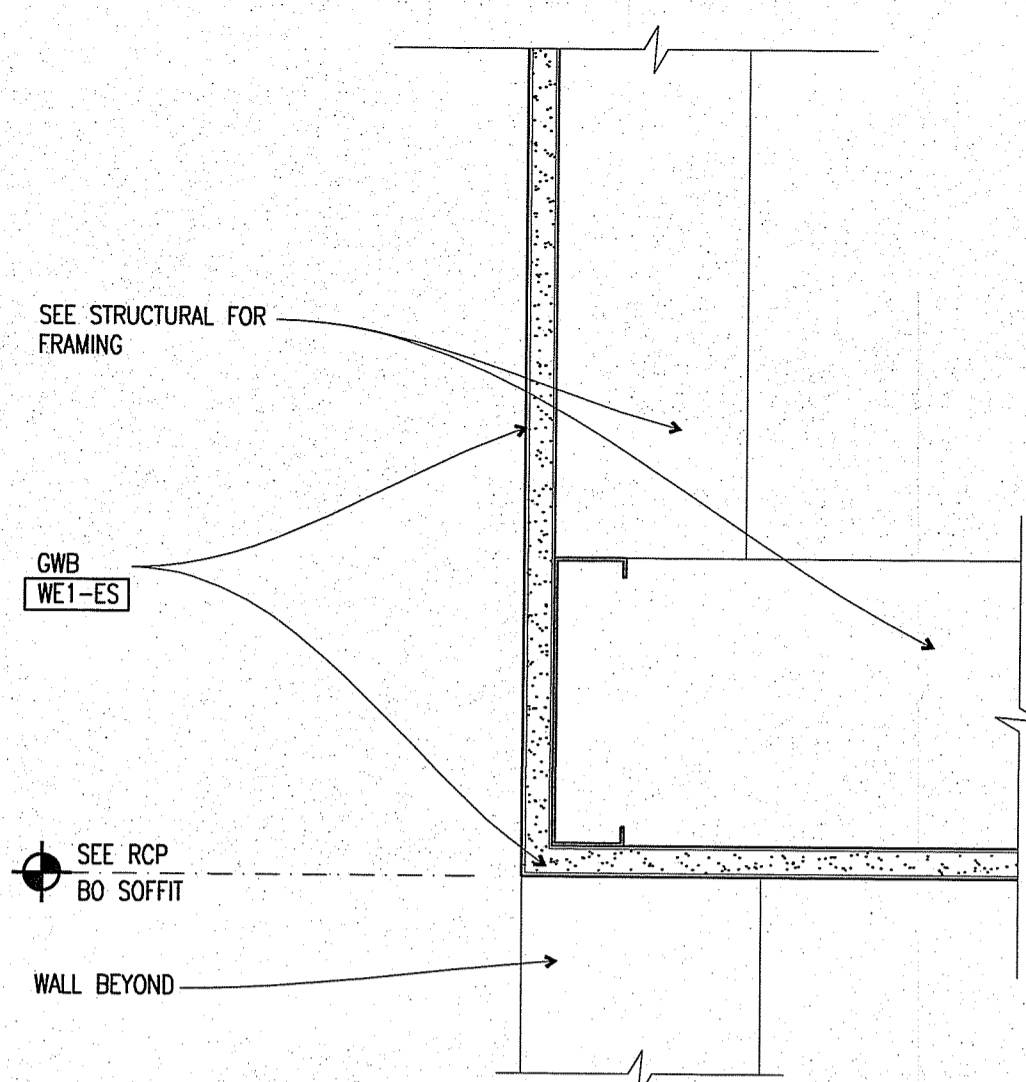


E2 SOFFIT @ BACK OF HOUSE
3'-1'-0"

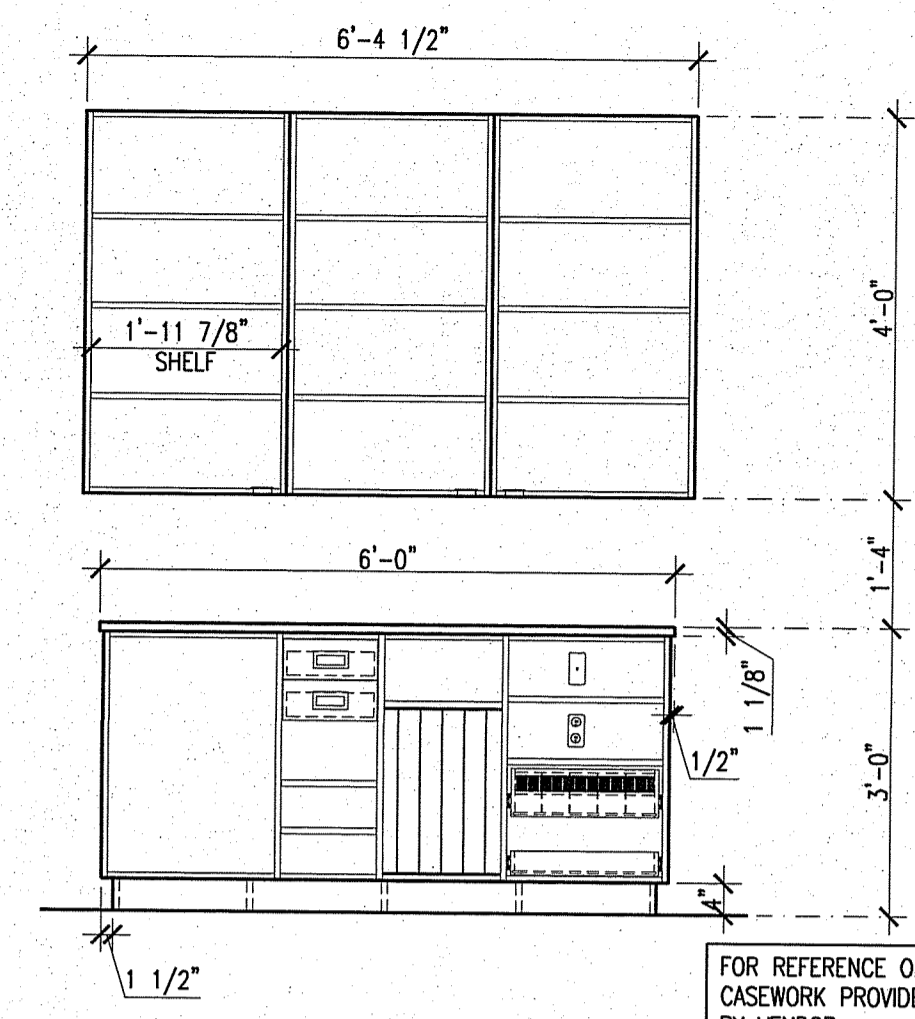


E7 CUSTOMER SERVICE COUNTER
1/2"=1'-0"

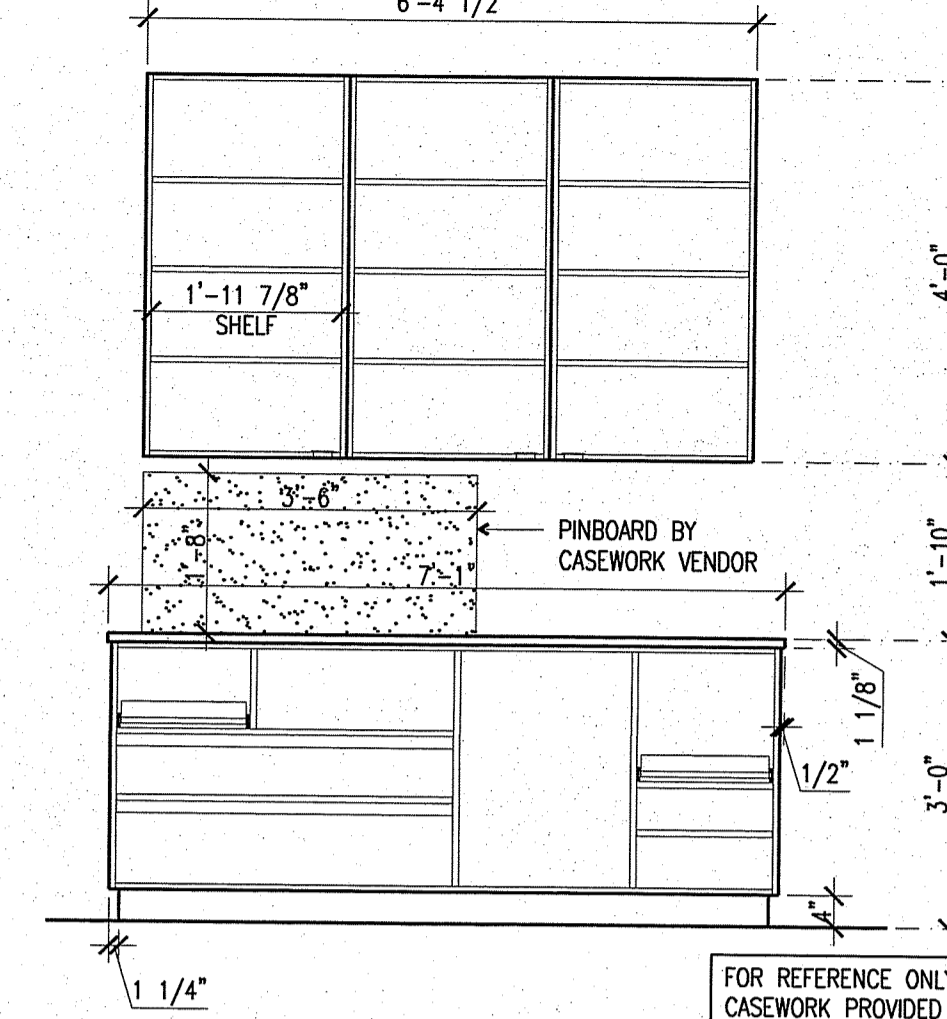


E9 SHIPPING/RECEIVING COUNTER
1/2"=1'-0"

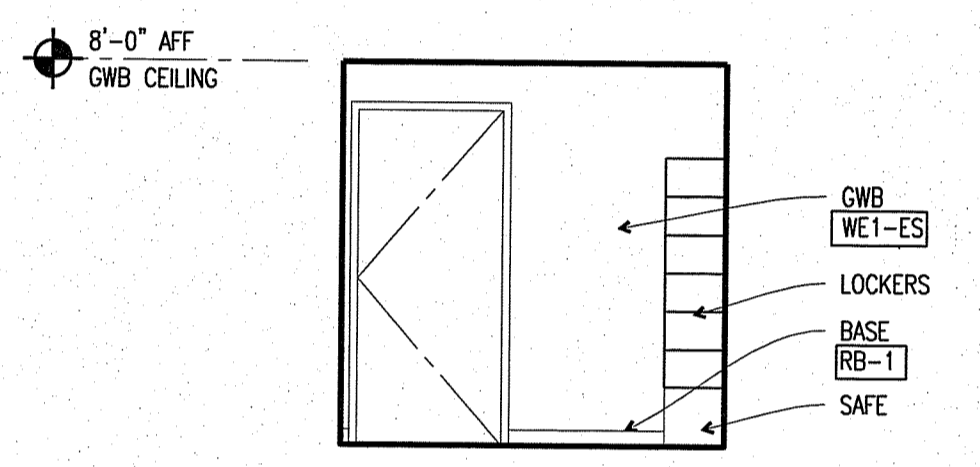


A EAST

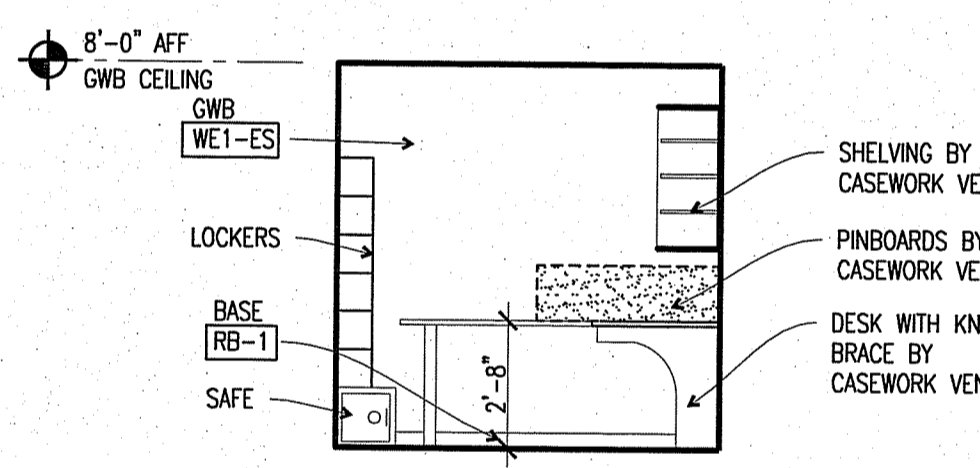

B SOUTH

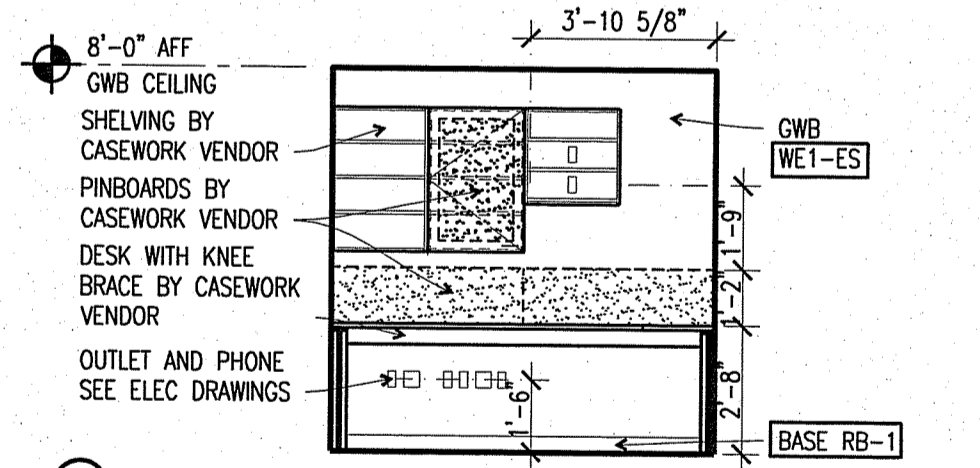


C WEST

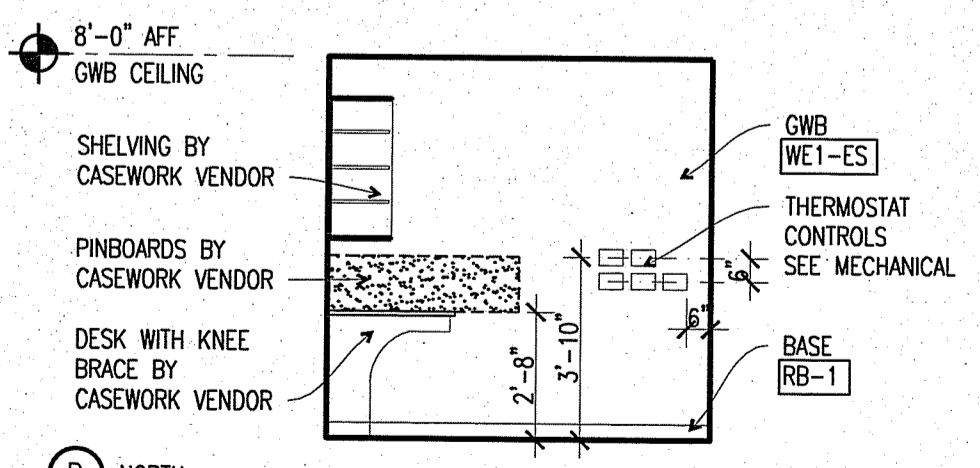


D NORTH


A7 MANAGER'S OFFICE ELEVATIONS
1/4"=1'-0"

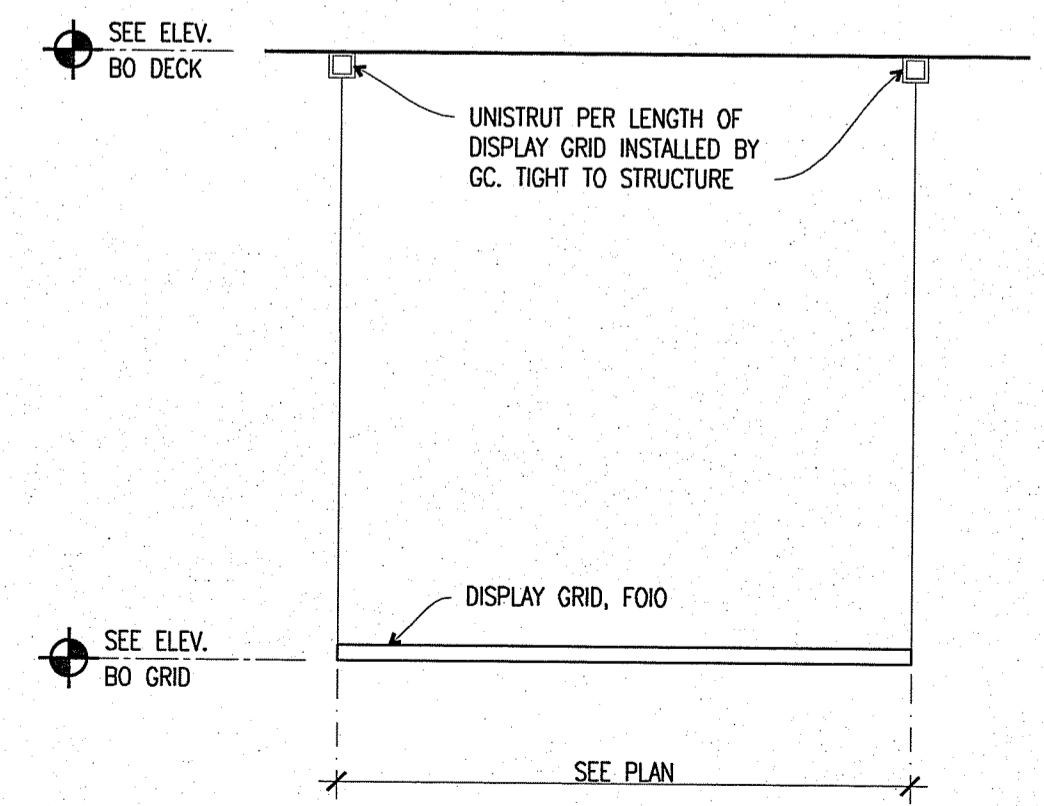


A5 DISPLAY GRID DETAIL
1"=1'-0"

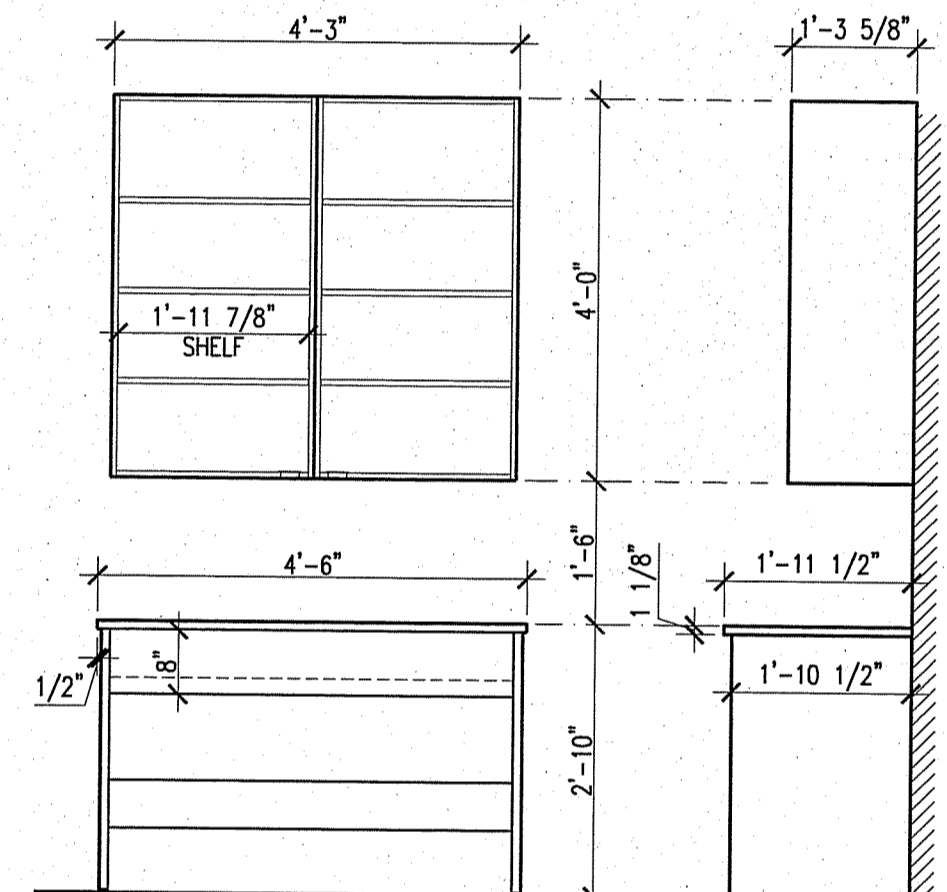

C9 EMPLOYEE COUNTER
1/2"=1'-0"

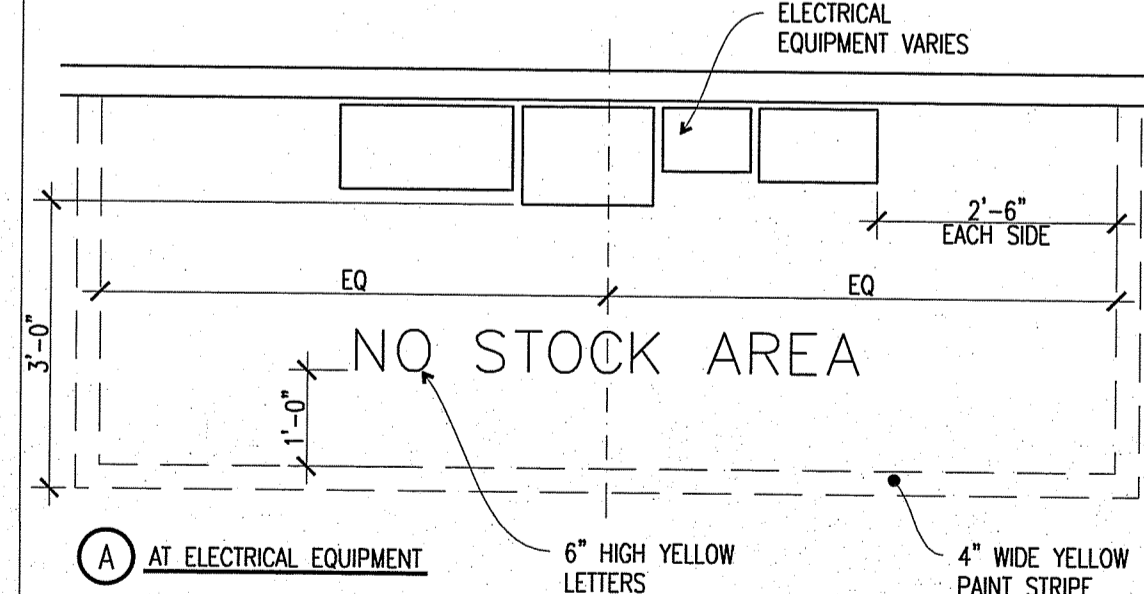

A9 CLEAR AREA STRIPING
1/2"=1'-0"

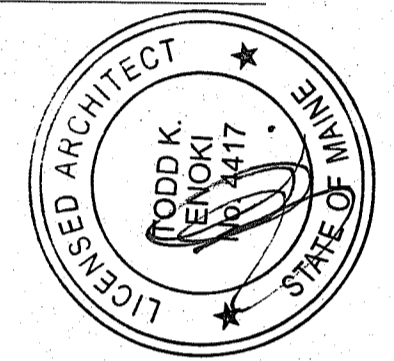

CALLISONRTKL
A DESIGN CONSULTANCY OF ARCADIS
CALLISONRTKL, INC.
www.callisonrtkl.com

west elm
Downtown Portland
164 Middle Street
Portland, ME 04101
PROJECT #006-160335.00

ISSUED / REVISED	DATE
PRELIMINARY SET	09/08/16
LL COORDINATION SET	11/08/16
LL/PERMIT SET	11/21/16

SK-6R 08/02/16

INTERIOR DETAILS

A-804