

**LIGHTING KEYED NOTES**


- ① J-BOX AND SWITCH FOR POWER TO SIGNAGE LIGHTING.
- ② - ④ NOT USED.
- ⑤ MASTER LIGHTING LV OVERRIDE. REFER TO DETAIL.
- ⑥ - ⑧ NOT USED.
- ⑨ J-BOX FOR WIRELESS ACCESS POINT. SEE DETAILS ON SHEET E-202 AND E-205 FOR CONDUIT INFORMATION AND MOUNTING HEIGHTS.
- ⑩ RECEPTACLE FOR SONOS SPEAKER MOUNT AT STRUCTURE AT EACH SPEAKER LOCATION. REFER TO DETAIL 1 ON SHEET E-205 FOR INSTALLATION SPECIFICATIONS.
- ⑪ NOT USED.
- ⑫ EXISTING LANDLORD INSTALLED EXTERIOR LIGHT FIXTURE. POWER AND CONTROLLED BY LANDLORD.

**LIGHTING GENERAL NOTES**

- 1) CONTRACTOR TO REMOVE ALL EXISTING LIGHTING, EXIT SIGNS AND LIGHTING CONTROL. REMOVE ALL CONDUIT AND CONDUCTOR BACK TO PANEL.

IN SALES AREA ALL BATTERY PACKS FOR EXIT AND EMERGENCY LIGHTS MUST BE REMOTE OR RECESSED. PAINT EXPOSED SURFACES TO MATCH ADJACENT FINISH.


ALL ABANDONED AND/OR UNUSED COMPONENTS CREATED OR EXPOSED DURING CONSTRUCTION, INCLUDING BUT NOT LIMITED TO HVAC, CABLES, PIPING, WIRING, AND ASSOCIATED SUPPORTS AND/OR ATTACHMENTS SHALL BE REMOVED.

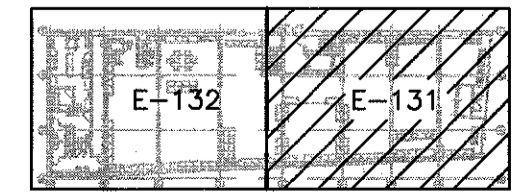

SCALE: 1/4" = 1'-0" @ FULL SIZE

OWNER:  
**WILLIAMS-SONOMA, INC.**  
 3250 Van Ness Avenue  
 San Francisco, CA 94109  
 T 415 616 8602  
 F 415 439 8164  
 www.williams-sonoma inc. com

**EEA**  
 EEA Consulting Engineers  
 6615 Vaught Ranch Road, Suite 200  
 Austin, Texas 78720-2314 USA  
 512.744.4400 main 512.744.4444 fax  
 www.eeace.com  
 State of Registration: MAINE  
 Firm Registration No. N/A  
 EEA Project No. 20166538

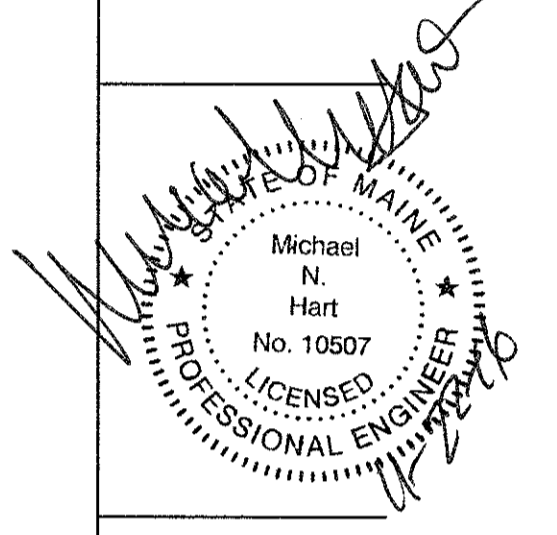

**west elm**  
 Downtown Portland  
 164 Middle Street  
 Portland, ME 04101  
 PROJECT #006-160335.00

ISSUED / REVISED	DATE
PRELIMINARY SET	09/08/16
LL COORDINATION SET	11/08/16
LL/PERMIT SET	11/21/16

PARTIAL FIRST FLOOR LIGHTING PLAN  
**E-131**

**PARTIAL FIRST FLOOR LIGHTING PLAN**