



FINISH NATURAL

LIGHTING TRACK ELBOW

"TEE" AND "ELBOW"


JUNO T20, WH

CUSTOM FABRICATION USING B-LINE B22 COMPONENTS AND JOINERS LISTED ABOVE

NOT TO SCALE

OWNER / E.C.

E.C. / E.C.

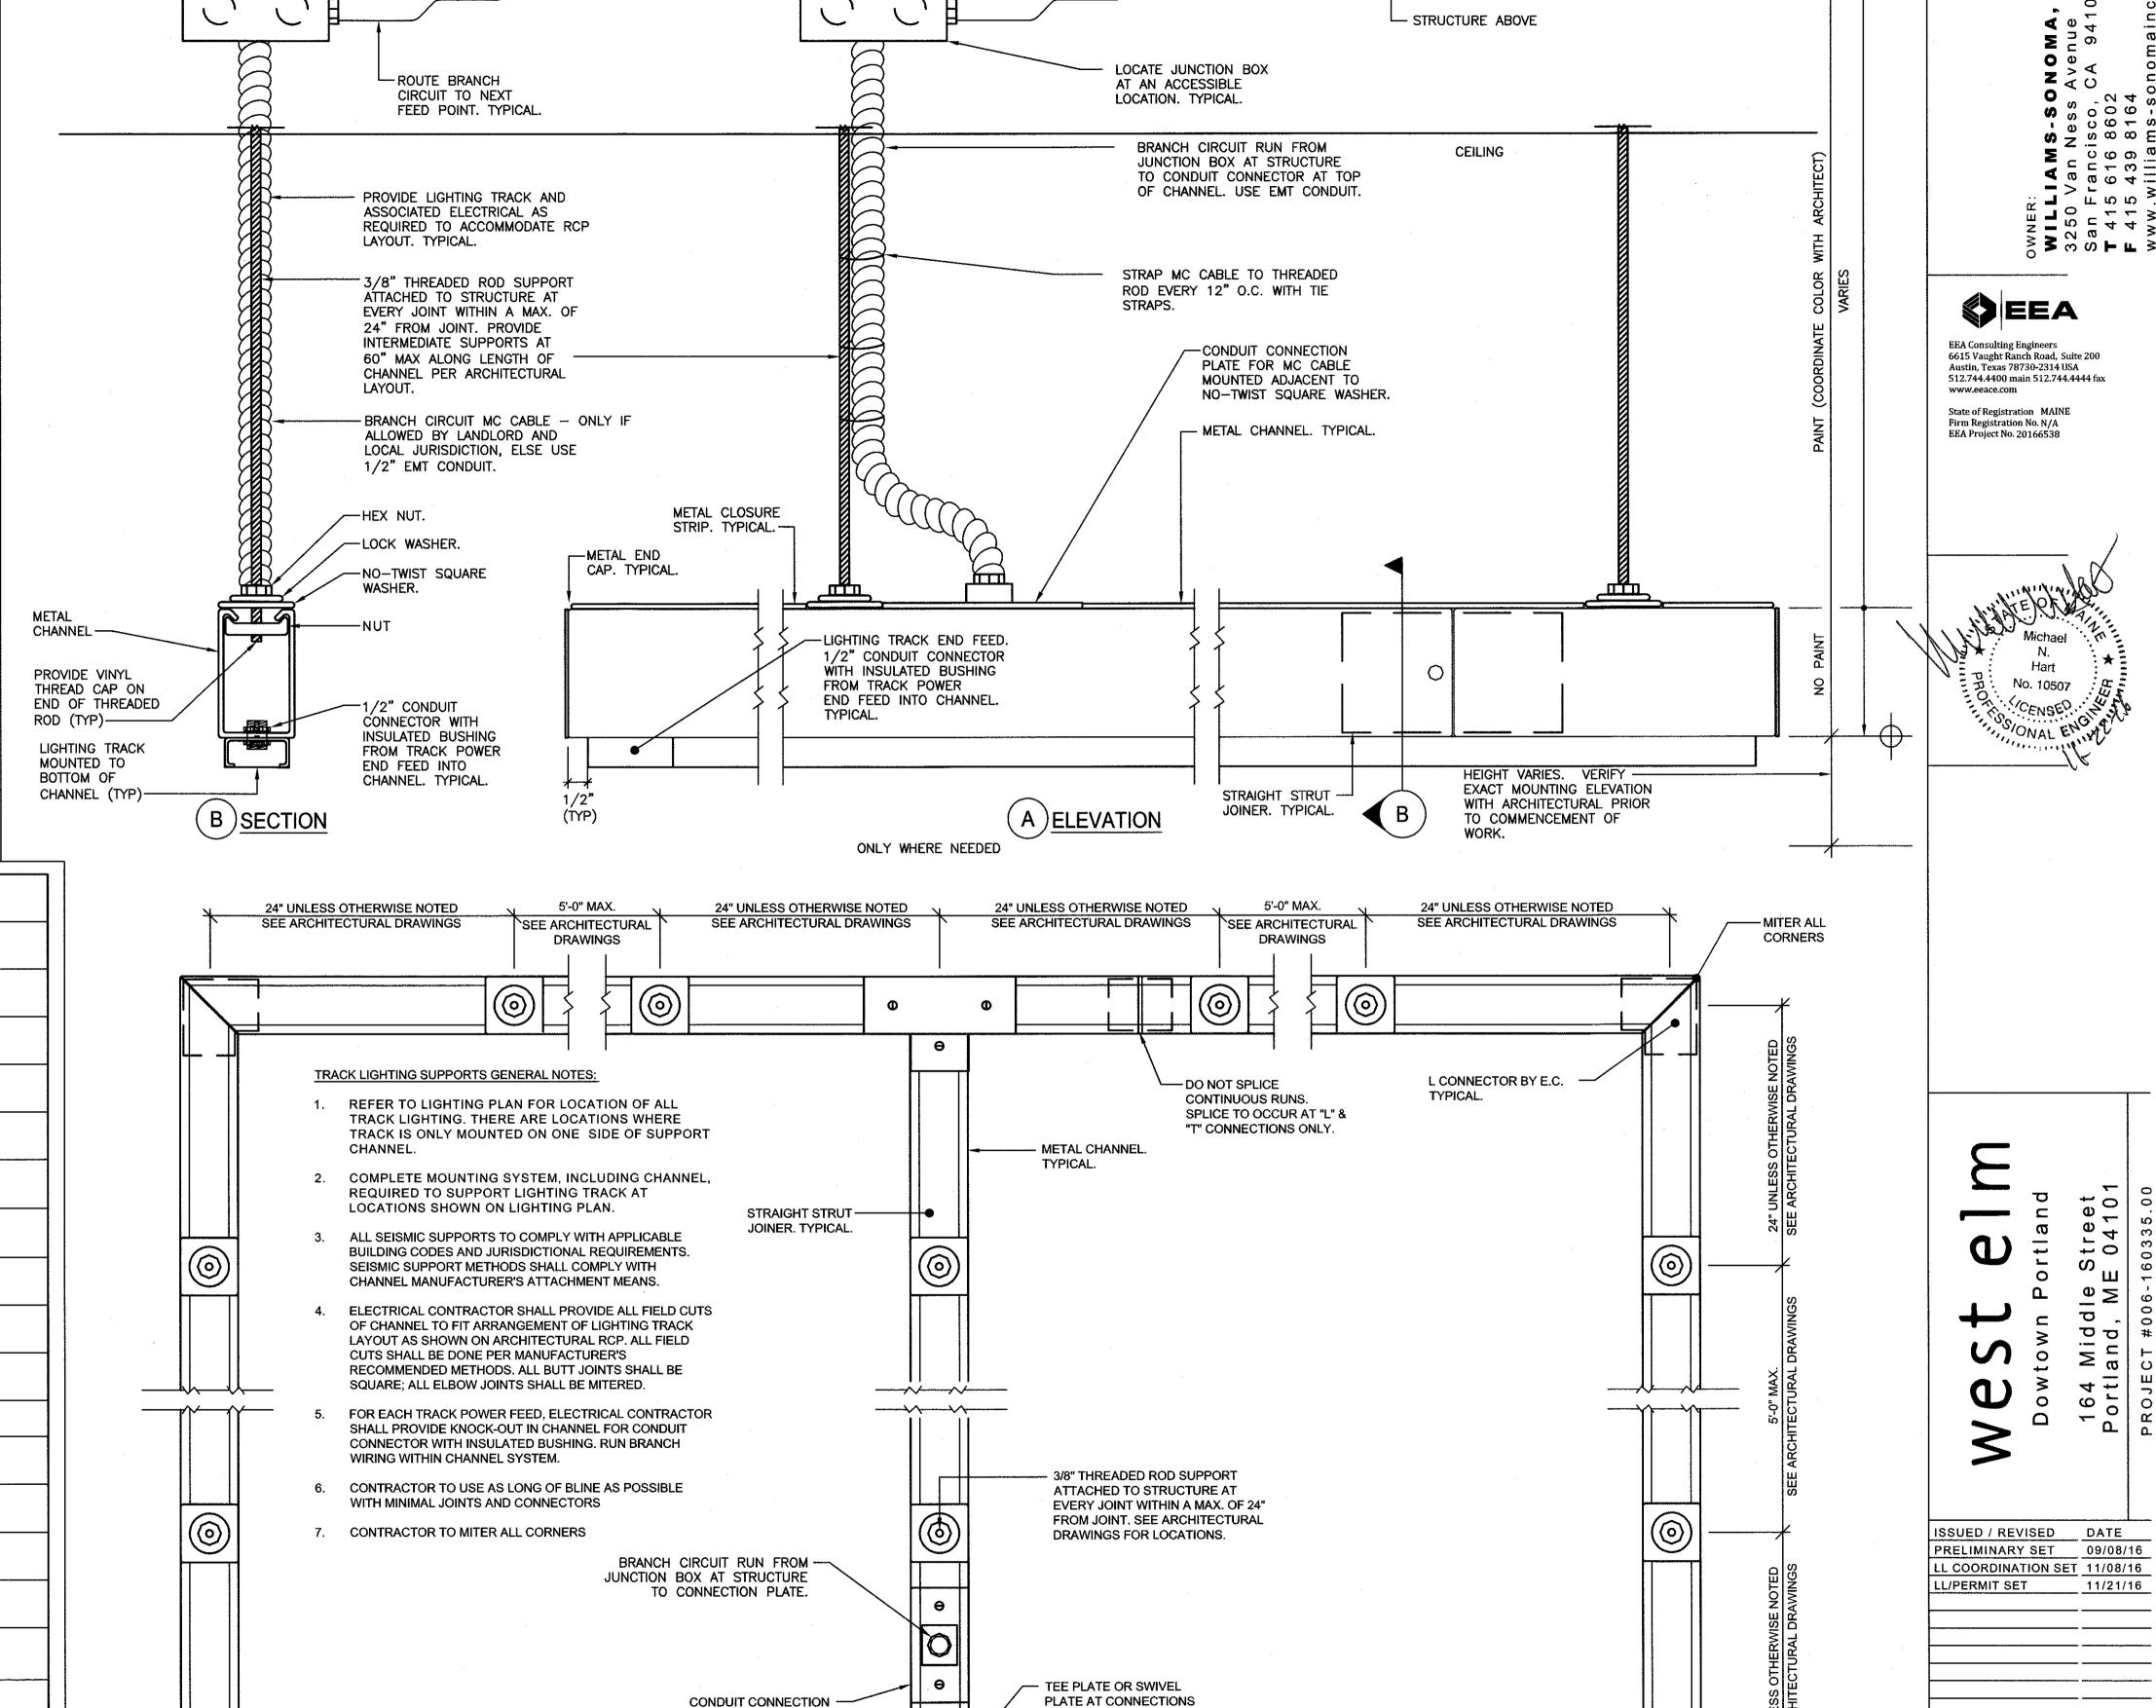

OTHER THAN 90°.

PLATE FOR AC90 CABLE

(C)PLAN VIEW

LIGHTING TRACK SUPPORT DETAIL

I:\Project\20166538 WE Downtown Portland Maine\DWGS\ELEC\E-203.dwg 11/22/16

CORNER PLATE

2:26 PM

NOT TO SCALE