

INTERIOR FINISH SCHEDULE

SPACE	FLOOR	BASE	WALL	CEILING	REMARKS
SALES AREA	CF-1	WB-1	WE1-ES WE1-SG WE2-ES WE6	WE3-ES	WE1-SG ON ALL TRIMS AND DOORS WE3-ES ON OTS CEILINGS WE2-ES ON ALL PILASTERS ALONG STOREFRONT GLAZING WE1-ES ON ALL EXPOSED CONCRETE COLUMNS
CASHWRAP	CF-1	WB-1	WE1-ES	WE3-ES	WE3-ES ON OTS CEILINGS
LOFT	WF-2	WB-1	WE1-ES	LC-1	WE1-ES ON WALLS AND SOFFIT
STOCK ROOMS	CF-2	RB-1	WESR	OTS	WE1-SG ON ALL TRIMS AND DOORS CF-2 AT ALL FLOORS AND ARDEX RAMPS
TOILET ROOM VESTIBULE	CF-1	WB-1	WE1-ES	WE1-ES	WE1-SG ON ALL TRIMS AND DOORS
WOMEN'S TOILET	T-4	T-2	WE1-SG T-1	WE1-SG	REFER TO DETAIL A5/A-805 FOR EXTENT OF WALL FINISHES
MEN'S TOILET	T-4	T-2	WE1-SG T-1	WE1-SG	REFER TO DETAIL A5/A-805 FOR EXTENT OF WALL FINISHES
MANAGER'S OFFICE	CPT-1	RB-1	WE1-ES	WE1-ES	WE1-SG ON ALL TRIMS AND DOORS
EMPLOYEE BREAK AREA	CF-2	RB-1	WES-ES	---	WE-5 WHERE NOTED ON A-112
ENTRY NO 1 & 2	CPT-2	---	---	OTS	



SUBMITTAL SCHEDULE

Status <small>drop down menu</small>	Item	Specification	Required Approvals			
			GC	Engineer	Architect	WSI
Physical Samples	Simultaneously send 3 copies to WSI + 1 copy to Architect					
Storefront						
	Storefront System Finish	Metal sample with actual finish applied	X	X	X	
	Exterior Metal Panel	Sample with actual finish applied	X		X	
	Exposed Flashings or Copings	Metal sample with actual finish applied	X		X	
Finishes						
	Interior Paint	Brushout of each color and sheen specified	X	X	X	
	Toilet Room Tile	Samples of each color and type	X	X	X	
	Grout for Toilet Room Tile	Standard color chart with specified color indicated	X	X	X	
Shop Drawings and Specifications	Email to Architect					
Storefront						
	Exterior Metal Panels	Including elevations, details and specifications	X	X	X	
MEP						
	Air Diffusers / Grilles		X	X	X	
	HVAC Equipment		X	X	X	
	HVAC Ductwork		X	X	X	
	HVAC Controls		X	X	X	
	Plumbing Fixtures		X	X	X	
	Electrical Switchgear		X	X	X	
	Light Fixtures		X	X	X	
	Lighting Contactors		X	X	X	
	B-Line System	Cut sheets on Materials and Connections	X	X	X	
	Sprinkler Shop Drawings		X	X	X	
	Fire Alarm Shop Drawings		X	X	X	
Finishes						
	GC-provided Trim		X		X	
Metal Fabrications						
	Door Hardware Schedule		X		X	
Miscellaneous						
	Toilet Room Accessories	Cut sheets for all accessories	X	X	X	
	Stockroom Shelving	Reviewed by Architect and WSI first then copied to GC when approved	X	X	X	
	Signage	Reviewed by Architect and WSI first then copied to GC when approved	X	X	X	
Mockups	Coordinate with PM					

All submittals are to be clearly marked to include the Project Name, General Contractor Name and Subcontractor Information. Samples are to be clearly labelled to reference the material callout from the Finish Schedule or to the applicable specification section.

INTERIOR FINISH AND MATERIALS LEGEND

ITEM	CODE	MATERIAL	MANUFACTURER	TYPE	REMARKS	
WALL	WE1-ES	PAINT	SHERWIN WILLIAMS	WE-1, EGGSHELL, PROMAR 200 - ZERO VOC	SOFFITS, GWB CEILING, INTERIOR WALLS, MGR'S OFFICE	
	WE1-SG	PAINT	SHERWIN WILLIAMS	WE-1, SEMI-GLOSS, PROMAR 200 - ZERO VOC	DOORS AND TRIM, FEATURE WALLS, TOILET ROOMS	
	WE2-ES	PAINT	SHERWIN WILLIAMS	WE-2, EGGSHELL, PROMAR 200 - ZERO VOC	WALLS AT STOREFRONT	
	WE3-ES	PAINT	SHERWIN WILLIAMS	WE-3, EGGSHELL, WATERBORNE ACRYLIC DRYFALL	CEILINGS AT OPEN-TO-STRUCTURE AREAS ON SALES FLOOR, DUCTS, AND SUPPORT ROD AT LIGHT TRACK UNISTRUT	
	WE4	PAINT	SHERWIN WILLIAMS	WE-4, PROMAR 200 - ZERO VOC	WOOD BASE ONLY AT SALES FLOOR	
	WE6C	PAINT	SHERWIN WILLIAMS	WE6C, PREMIUM EXTERIOR GRADE PAINT	BARRICADE	
	WESR	FIRE TAPE AND PRIMED	BY GC		STOCKROOMS	
	WE5	PAINT	BENJAMIN MOORE	CHALKBOARD PAINT 307, EGGSHELL	EMPLOYEE BREAK AREA - SEE PLANS FOR EXTENT	
	WE6	PAINT	MODERN MASTERS	METALLIC PAINT COLLECTION - CUSTOM COLOR, SEE REMARKS	PER 1 GALLON: 71 OUNCES ENGLISH BROWN; 51 OUNCES STEEL GRAY; 6 OUNCES VENETIAN BLUE. EXPOSED STRUCTURAL COLUMNS AT SALES AREA	
	WE7 EXT	PAINT	SHERWIN WILLIAMS	WE-7, EXTERIOR	BARRICADE	
	WE8	PAINT	MODERN MASTERS	METALLIC PAINT COLLECTION - CUSTOM COLOR, MATCHES ACT STEEL CHARCOAL METALLIC, SEE REMARKS. APPLY TOPCOAT OF MASTERCLEAR - SEMI-GLOSS	PER 1 GALLON: 32 OUNCES ENGLISH BROWN; 36 OUNCES STEEL GRAY. EXPOSED STRUCTURAL STEEL AT EXTERIOR	
	WE9	PAINT	SHERWIN WILLIAMS	WE-9 EGGSHELL, PREMIUM EXTERIOR GRADE PAINT	ALL EXPOSED STEEL MEMBERS OF CANOPY & STOREFRONT SYSTEM - DO NOT PAINT METAL DECK	
	WF-1C	WOOD FLOORING	VINTAGE LUMBER	RUSTIC WHITE OAK	SIZE: RANDOM WIDTHS 3"-6", RANDOM LENGTHS 2'-10", END-MATCH. BLIND NAIL TO PLYWOOD SUBFLOORING. FINISH: 1 COAT SEALER - BONAKEMI BONASEAL, 3 COATS FINISH - BONAKEMI BONATECH TRAFFIC, SATIN FINISH. CULL ALL SOLID BLONDE BOARDS. FILL HOLES 3/8" AND LARGER WITH NATURAL WOOD FILLER, PRIOR TO FINAL COAT OR FINISH. CONTACT ALEX @ VINTAGE LUMBER 301-845-2500 FOR WOOD FLOORING.	
	WF-2	WOOD FLOORING	PROVENANCE	3/4" TONGUE AND GROOVE WOOD FLOORING	SIZE: RANDOM WIDTHS 3"-6", RANDOM LENGTHS 2'-10", END MATCH. BLIND NAIL TO PLYWOOD SUBFLOORING. FINISH: TBD. CULL ALL SOLID BLONDE BOARDS. FILL HOLES 3/8" AND LARGER WITH NATURAL WOOD FILLER, PRIOR TO FINAL COAT OR FINISH. CONTACT ALEX @ VINTAGE LUMBER 301-845-2500 FOR WOOD FLOORING.	
	VC1	VINYL COMPOSITION TILE	TARKETT	EXPRESSIONS: #1318	SIZE: 12" x 12" x 1/8", INSTALLATION: PER MANUFACTURER'S RECOMMENDATIONS	
CPT-1	CARPET	SHAW CONTRACT	PETO II, #71525, "SLATE"	ASTM E84 FLAME SPREAD 75 OR LESS, ASTM E662 SMOKE DENSITY RATING 450 OR LESS IN FLAMING MODE		
CPT-2	ENTRY MAT	PAWLING	TAN	COCOMAT MODEL: EM-301 3/4" THICK, CONTACT: SUSAN LINDSAY 650-324-1133		
MT-1	MALL FLOORING			COORDINATE MATERIAL WITH THE LANDLORD		
ST-1	STONE FLOORING	ASSOCIATED IMPORTS	CINZA, SLATE CLEFT	FINISH SIZE: 24"x24" GROUT: HYDROMENT "NATURAL" H 146 STANDARD, 3/16" GROUT JOINTS. SEALER: "511-H20" BY MIRACLE SEALANTS, CONTACT: GEOFF MILSPAW 404-756-1104 (LOFT AREA)		
SV-1	SHEET VINYL FLOORING	MINNINGTON-COMMERCIAL	RELAY, #22016, "DEEP WOODWOOD"			
CF-1	CLEAR SEALER ON CONCRETE	DIVERSEY, INC	JONCRETE "MATTE CONCRETE SEALER"	CLEAR SEALER ON EXISTING CONCRETE @ SALES AREA. ALL ISOLATION JOINTS TO BE CAULKED WITH TYPE PT JOINT SEALER - DO NOT FILL CONTROL JOINTS, SEE SPECS, COLOR TO MATCH EXISTING CONCRETE SLAB		
		H&C	HYDRO DEFEND CONCRETE AND MASONRY WATERPROOFING SEALER	CLEAR SEALER ON EXISTING CONCRETE		
LC-1	RECLAIMED WOOD	PROVENANCE	RECLAIMED WOOD	OWNER-FURNISHED, GC INSTALLED, DO NOT PAINT		
TILE	T-1	WALL TILE	DALTILE	4 1/4 x 4 1/4" FIELD TILE - SEMI GLOSS, COLOR: ICE GREY K176	CONTACT: TAMARA GRANDUSKY 415-290-8302 GROUT: LATICRETE 89 SMOKE GREY, SANDED, 1/8" GROUT JOINT, SEALANT: COLOR TO MATCH GROUT	
	T-2	COVE BASE TILE	DALTILE	4 1/4 x 4 1/4" COVE TILE (A-3401); COVE BASE CORNERS (SCRL-3401) SEMI-GLOSS - COLOR: ICE GREY K176	CONTACT: TAMARA GRANDUSKY 415-290-8302 GROUT: LATICRETE 89 SMOKE GREY, SANDED, 1/8" GROUT JOINT, SEALANT: COLOR TO MATCH GROUT	
	T-3	BULLNOSE TILE	DALTILE	4 1/4 x 4 1/4" BULLNOSE TILE (S-4449); BULLNOSE CORNER TILE (ACRL-4402) SEMI-GLOSS - COLOR: ICE GREY K176	CONTACT: TAMARA GRANDUSKY 415-290-8302 GROUT: LATICRETE 89 SMOKE GREY, SANDED, 1/8" GROUT JOINT, SEALANT: COLOR TO MATCH GROUT	
	T-4	FLOOR TILE	DALTILE	2" x 2" MOSAIC TILE - KEYSTONES - COLOR: BLACK D311	CONTACT: TAMARA GRANDUSKY 415-290-8302 GROUT: LATICRETE 45 RAVEN, SANDED, SEALANT: COLOR TO MATCH GROUT	
	T-8	COFFEE BAR FLOOR TILE	DALTILE	12" x 24" PORCELAIN TILE - COLOR: AGHGREY P405, TEXTURED	AT COFFEE BAR GROUT: HYDROMENT EPOXY MODIFIED, "NATURAL", 1/8" GROUT JOINTS.	
	T-9	COFFEE BAR WALL TILE		TBD	AT COFFEE BAR GROUT: TBD 1/8" GROUT JOINTS.	
	T-10	ENTRY FLOOR TILE	DALTILE	KEYSGRANITE - BLACK ABSOLUTE, HONED - 6771	STOREFRONT ENTRY FLOOR - 18"x18" TILE, CUT TO DIMENSIONS PER DWGS, SEE A-210 GROUT: HYDROMENT "CHAR BLACK" H 135 STANDARD, 1/8" GROUT JOINTS. SEALER: "511-H20" BY MIRACLE SEALANTS	
	BASE	RB-1	COVED VINYL BASE	BURKE FLOORING	#701, "BLACK"	
		SB-1	STONE BASE	DALTILE	KEYSGRANITE - BLACK ABSOLUTE, HONED - 6771	STOREFRONT - 3/8" THICK TILES
		WB-1	WOOD BASE	BY GC	2" TALL WOOD BASE x 1/2" - PAINTED WE4	SALES FLOOR - PAINTED BY GC ON SITE. SEE C1/A-803.
WAINSCOT	WC-2	FRP WAINSCOT	MARLITE	P-100 WHITE - CLASS "A"	WAINSCOT AT MOP SINK - TO +48" AFF	
WINDOW SCREENING FILM	WF-1	TRANSLUCENT SCREENING FILM	3M	"MILKY MILKY" - SH2MAMM	SCREENING FILM TO BE PROVIDED BY AND INSTALLED BY GC	
	WF-2	TRANSLUCENT SCREENING FILM	3M	DIFFUSER FILM, 60% LIGHT TRANSMISSION, 3635-70 WHITE	SCREENING FILM TO BE PROVIDED BY AND INSTALLED BY SIGNAGE VENDOR	
AWNING FABRIC	AF-1	AWNING FABRIC	SUNBRELLA	BLACK	TREAT WITH SPRAY-ON FIREPROOFING	
STOREFRONT	SF-1	ALUMINUM STOREFRONT	TUBELITE	TUBELIGHT, CLEAR ANODIZED	14000 SERIES, LOW RISE, CENTER SET GLASS, INSIDE/OUTSIDE GLAZED	
	SF-2	STOREFRONT FINISH	OLDCASTLE	OLDCASTLE, P242, METALLIC CHARCOAL	SYSTEM: FGS100T, 2 1/2" x 5", HURRICANE RESISTANT, THERMALLY BROKEN FRAME	
	SF-3	ALUMINUM STOREFRONT	MATCH EXISTING	COORDINATE WITH LANDLORD FOR SPECIFICATIONS TO MATCH EXISTING	PAINT TO MATCH EXISTING	
GLAZING	GL-1	TEMPERED		CLEAR GLASS	1/4" THICK GLASS, TEMPERED	
	GL-2	INSULATED GLASS		CLEAR GLASS WITH SOLARBAN 67 LOW-E COATING	1" DOUBLE PANE GLASS COMPOSED OF 1/4" GLASS W/ 1/2" AIR SPACE AND LOW "E" COATING. TEMPERED WHERE INDICATED ON DWGS, U-VALUE: .29 (WINTER NIGHT), .27 (SUMMER DAY); SHGC: .29	
METAL	M-1	METAL RAILING/ CORNER GUARD/ METAL SILL	BY GC FOIO (BY 3D)	HOT ROLL STEEL WITH A CLEAR SATIN LACQUER SPRAY FINISH (DEFT). AREAS THAT ARE LIGHT CAN BE GUN BLUED WITH PATINA PROCESS AND THEN A SATIN CLEAR LACQUER.	DO NOT PAINT SEALED RAW STEEL FINISH TO MATCH OWNER'S APPROVED SAMPLE	
	BRKM-1	BRACK METAL CLADDING	BY GC	ALUMINUM, COLOR TO MATCH [SF-3]		
EXTERIOR FINISH SYSTEM	EFS-1	EXTERIOR FINISH COATING	STG	STOGBAT ACRYLIC EFS FINISH, COLOR: TO MATCH BM "FAIRVIEW TAUPE", HC-85	SEE SPECIFICATION FOR MORE INFORMATION	
THRESHOLD	TH-1	THRESHOLD	BY GC	CHROMA ENGINEERED STONE, "STORMY SKY", BS250 - HONED FINISH		
EXTERIOR WOOD SLATS	WS-1	RECLAIMED WOOD SLATS	PROVENANCE	RECLAIMED WOOD - TBD	2" x 3/4" BOARDS - TO BE CONFIRMED	
BRICK VENEER	BV-1	BRICK VENEER	MATCH EXISTING	MATCH EXISTING SHELL BUILDING	3 5/8" x 2 1/4" x 7 5/8" - TO BE CONFIRMED	
MASONRY UNIT	MU-1	MASONRY UNIT	MATCH EXISTING	MATCH EXISTING SHELL BUILDING	3 5/8" x 7 5/8" x 23 5/8"	

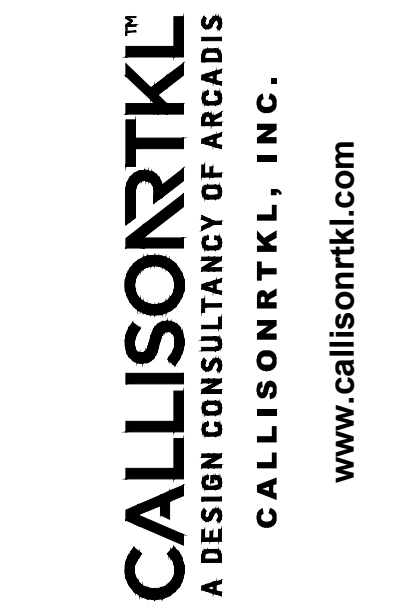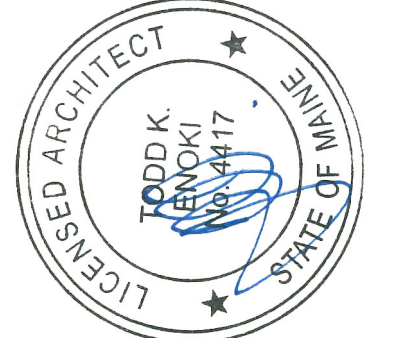

west elm
Downtown Portland
164 Middle Street
Portland, ME 04101
PROJECT #006-160335-00

ISSUED / REVISED	DATE
PRELIMINARY SET	09/08/16
LL COORDINATION SET	11/08/16
LU/PERMIT SET	11/21/16

FINISH SCHEDULE, FINISH & MATERIAL LEGEND

A-002

OWNER:
WILLIAMS-SONOMA, INC.
3250 Van Ness Avenue
San Francisco, CA 94109
T 415 616 8602
F 415 439 8164
www.williams-sonomainc.com