

ENTRY NO 2
ACCESSIBLE ENTRANCE,
LOADING &
CUSTOMER PICK-UP

ELEVATOR




SALES AREA

ENTRY NO 1

LOFT


CASHWRAP

A1 ENLARGED FIRST FLOOR REFLECTED CEILING PLAN - EAST
1/4"=1'-0"

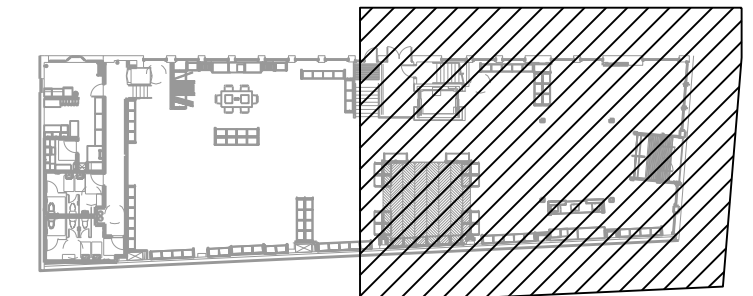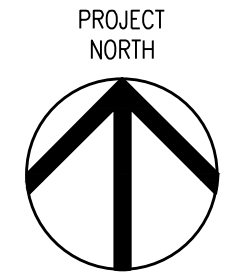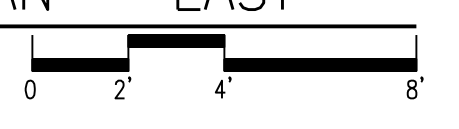

KEY PLAN

OWNER:
WILLIAMS-SONOMA, INC.
3250 Van Ness Avenue
San Francisco, CA 94109
T 415 616 8602
F 415 439 8164
www.williams-sonomainc.com

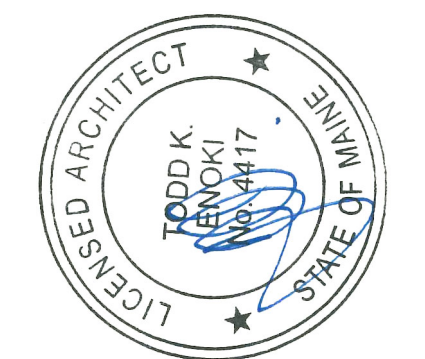

CALLISONRTKLTM
A DESIGN CONSULTANCY OF ARCADIS
CALLISONRTKL, INC.
www.callisonrtkl.com

west elm
Downtown Portland
164 Middle Street
Portland, ME 04101
PROJECT #006-160335.00

ISSUED / REVISED	DATE
PRELIMINARY SET	09/08/16
LL COORDINATION SET	11/08/16
LU/PERMIT SET	11/21/16

ENLARGED FIRST FLOOR
REFLECTED CEILING PLAN- EAST

A-131