



D1 PARTIAL PLAN
1/4"=1'-0"

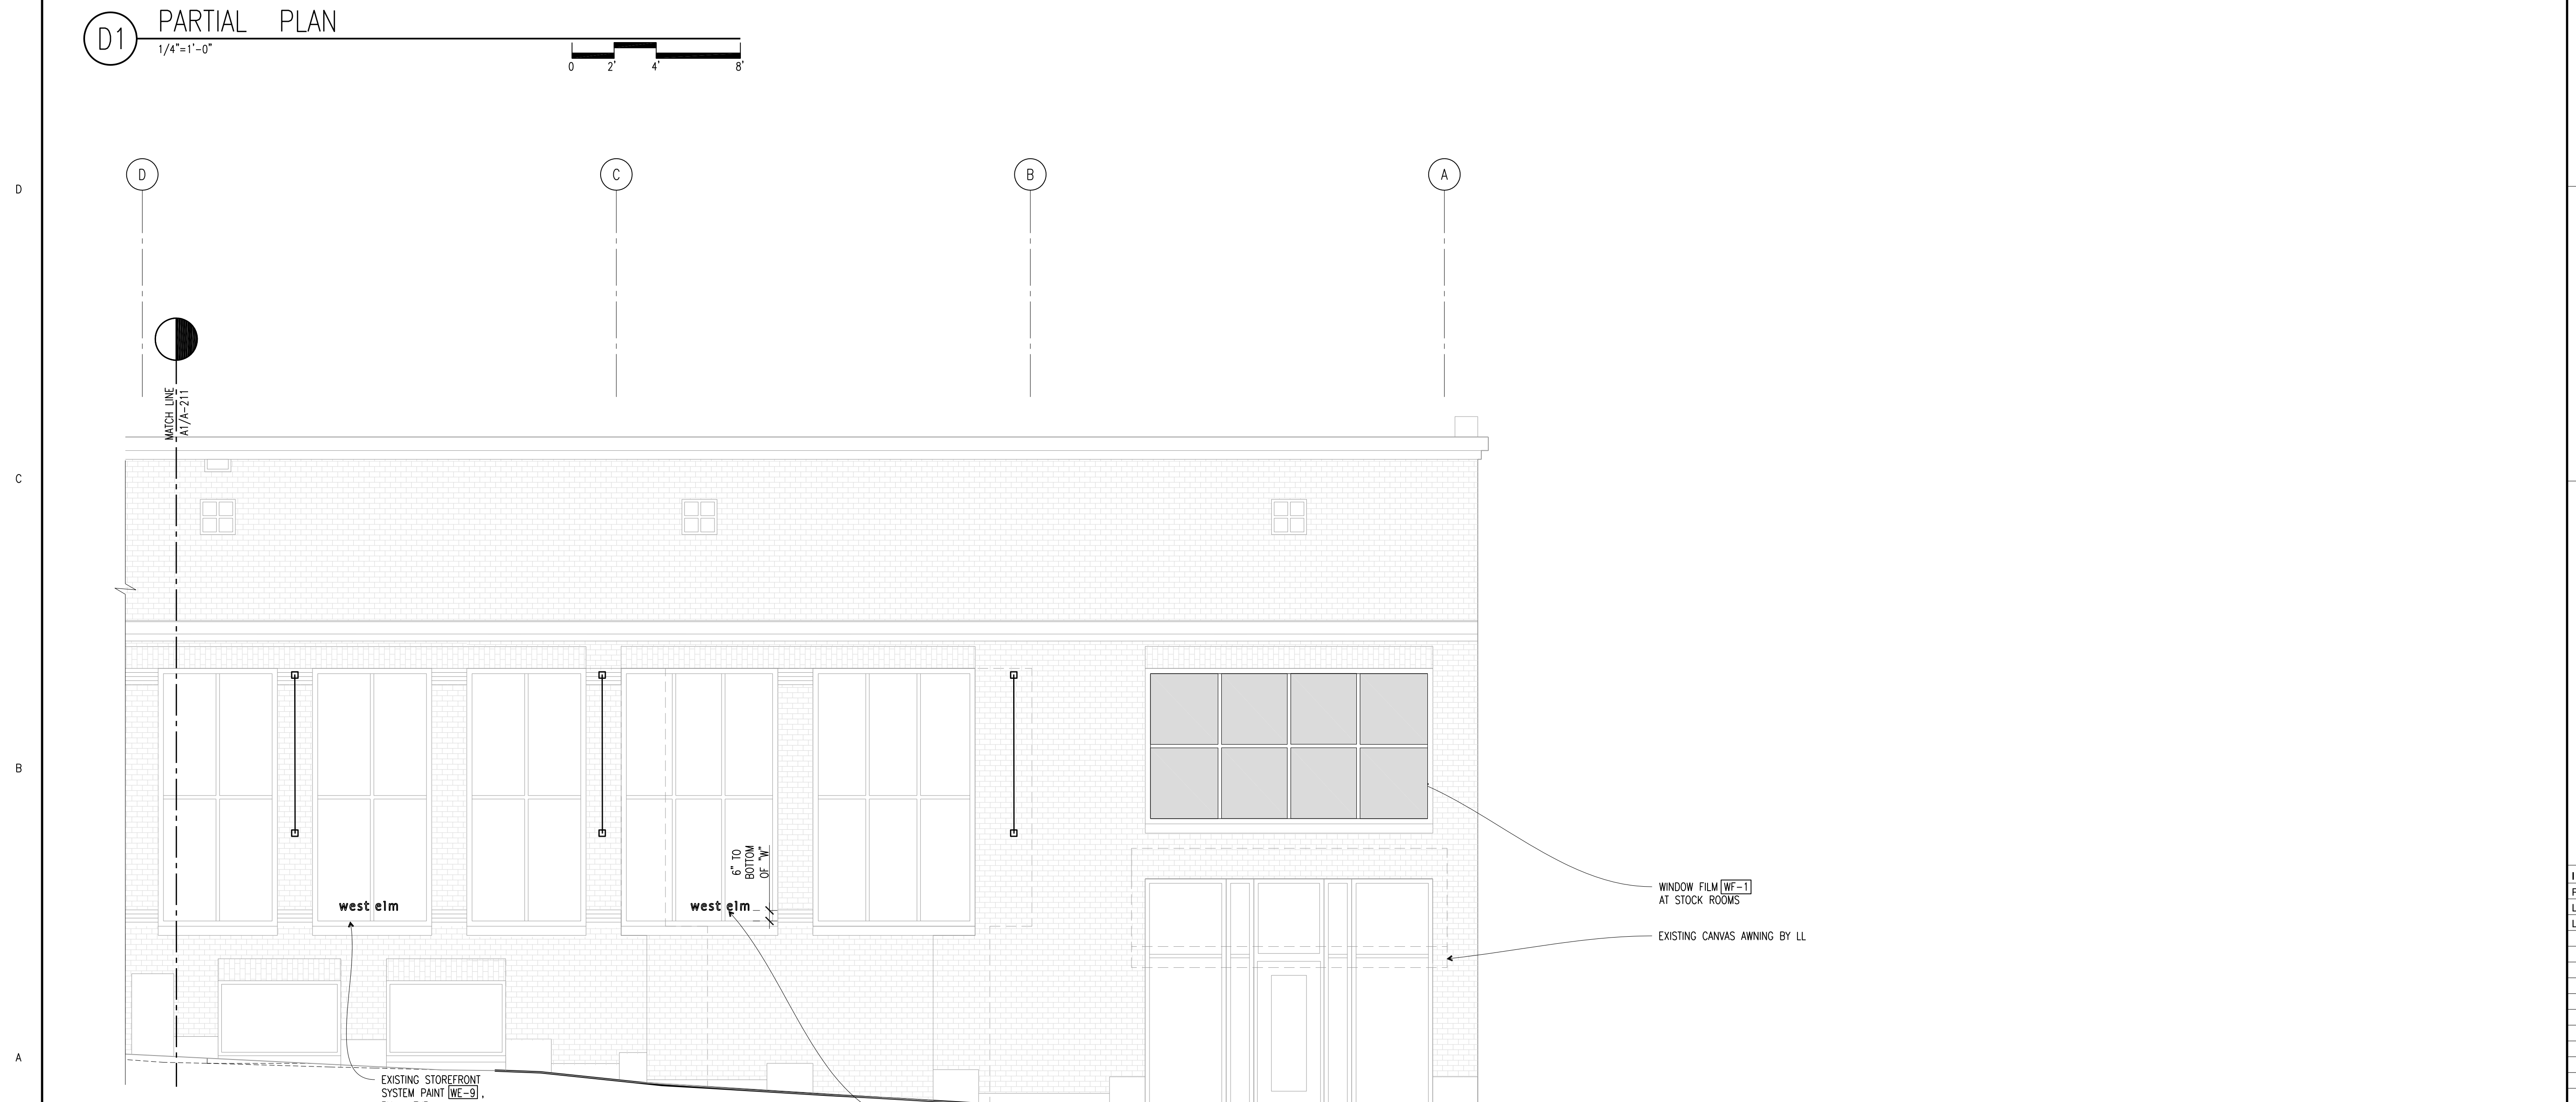

A1 ENLARGED EXTERIOR ELEVATION - NORTH ELEVATION
1/4"=1'-0"

OWNER:
WILLIAMS-SONOMA, INC.
 3250 Van Ness Avenue
 San Francisco, CA 94109
 T 415 616 8602
 F 415 439 8164
 www.williams-sonoma.com

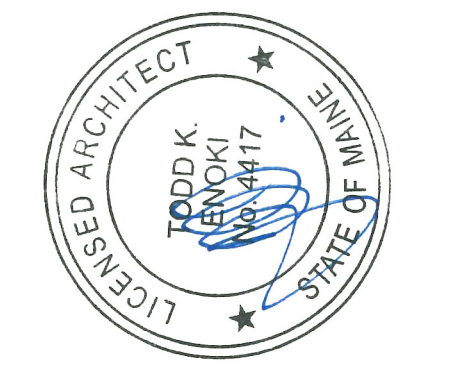

CALLISONRTKLTM
 A DESIGN CONSULTANCY OF ARCADIS
CALLISONRTKL, INC.
 www.callisonrtkl.com

west elm
 Downtown Portland
 164 Middle Street
 Portland, ME 04101
 PROJECT #006-160335.00

ISSUED / REVISED	DATE
PRELIMINARY SET	09/08/16
LL COORDINATION SET	11/08/16
LL/PERMIT SET	11/21/16

ENLARGED ELEVATION

A-212