




**E1** STORE HOURS GRAPHICS- ACCESSIBLE  
1 1/2"=1'-0" SIGNAGE FOIO

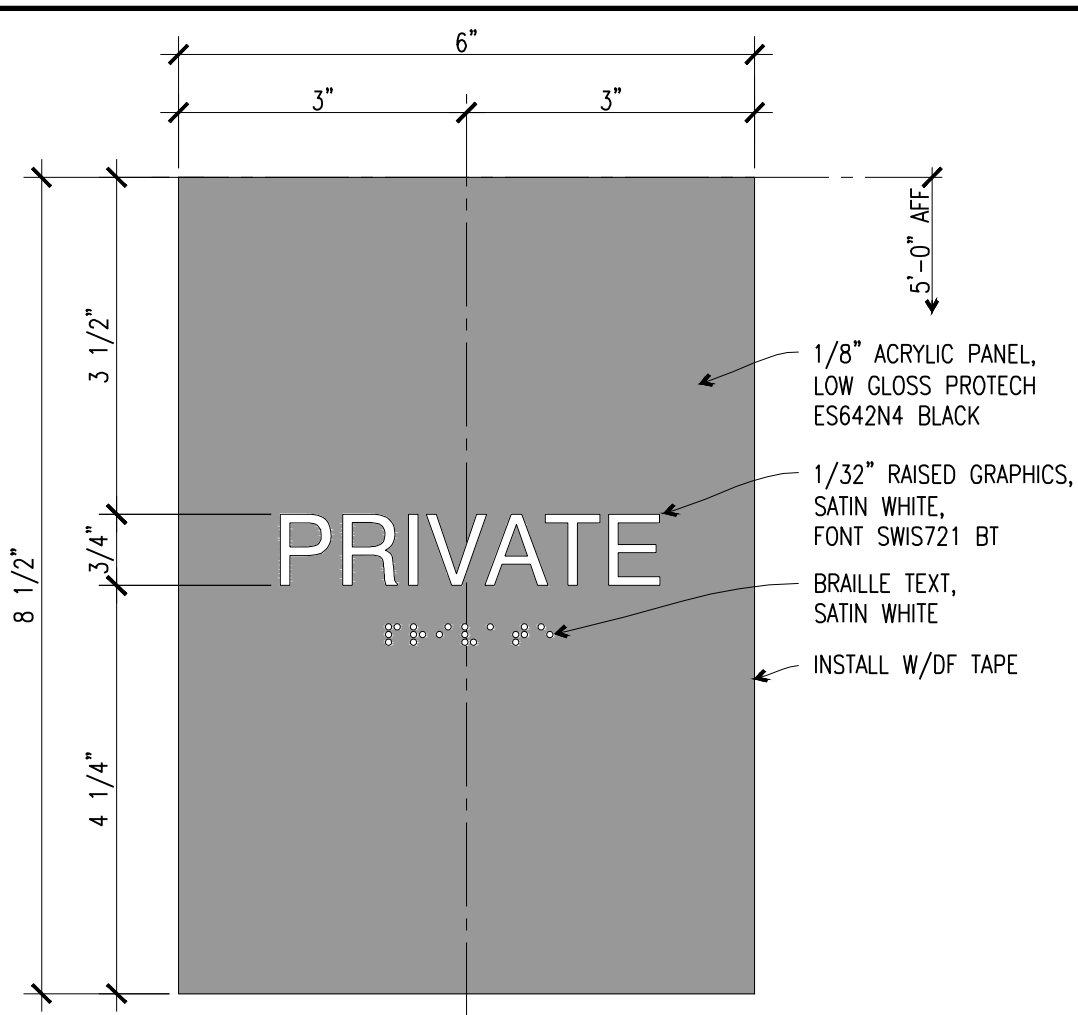

**E3** PRIVATE SIGNAGE  
6"=1'-0" SIGNAGE FOIO

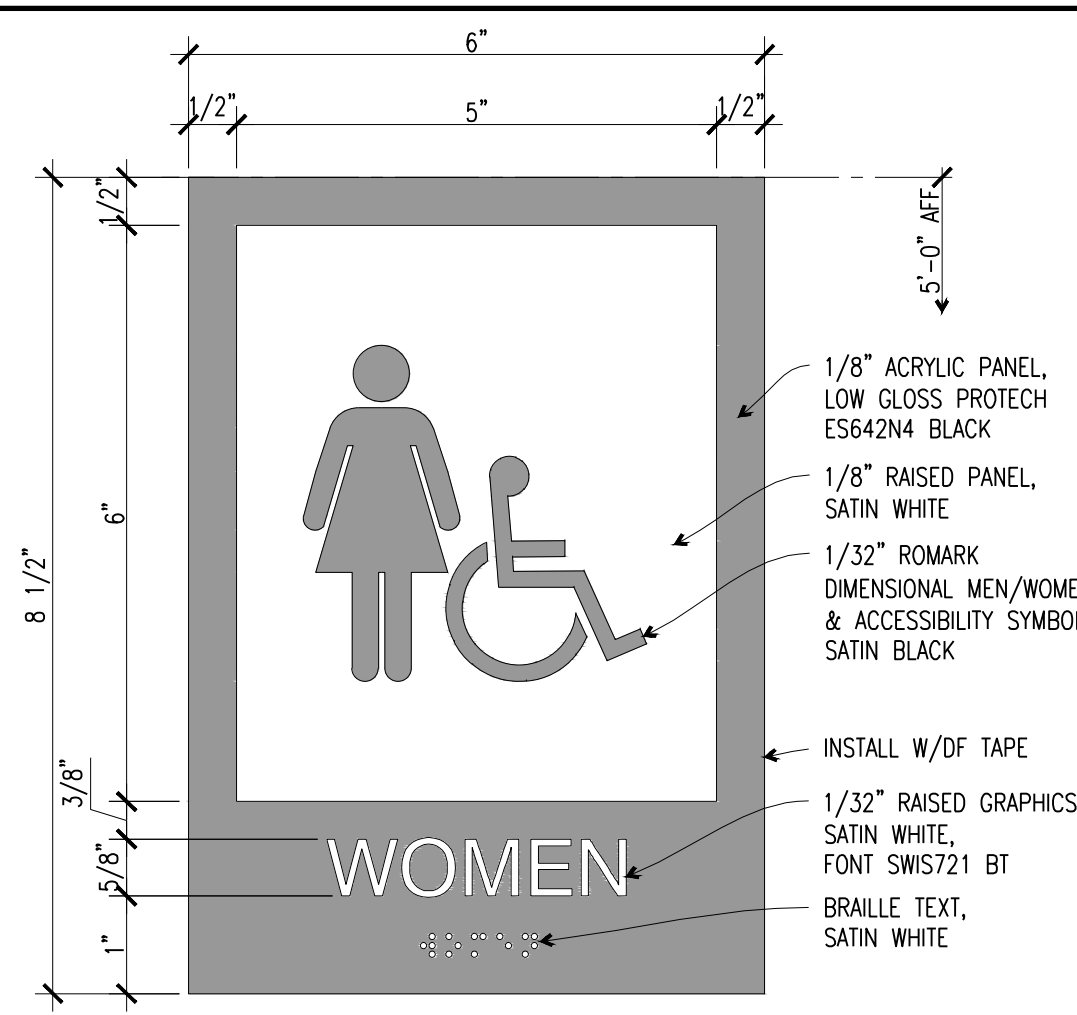

**E5** PUBLIC RESTROOM SIGNAGE  
6"=1'-0" SIGNAGE FOIO

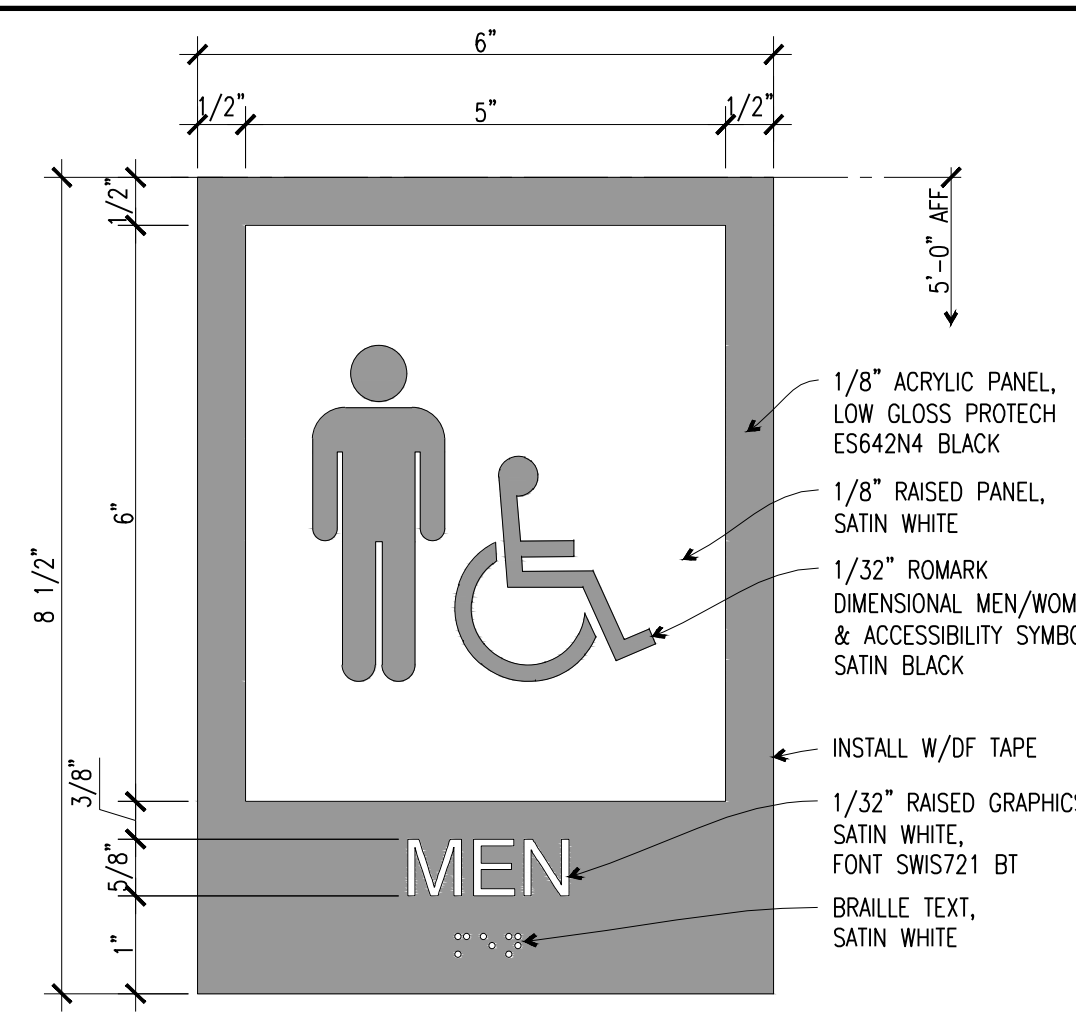


**E7** PUBLIC RESTROOM SIGNAGE  
6"=1'-0" SIGNAGE FOIO


**GRAPHICS SCHEDULE**

LOCATION	TEXT	DETAIL	SIZE	APPLIES? (Y/N)
<b>1. BARRICADE GRAPHICS</b>				
STOREFRONT BARRICADE	WEST ELM	SEE A-010	---	N
	OPENING SEASON, YEAR	---	---	N
	BARRICADE POSTERS	SEE A-010	---	N
<b>2. TEMPORARY STORE OPENING GRAPHICS</b>				
STOREFRONT WINDOW	WEST ELM	SEE A-010	---	Y
	OPENING SEASON, YEAR	SEE A-010	---	N
	PHONE NUMBER, WEBSITE	SEE A-010	---	Y
<b>3. EXTERIOR ILLUMINATED WALL OR BLADE SIGNS</b>				
STOREFRONT (VERTICAL/WALL-MOUNTED)	WEST ELM	---	---	N
STOREFRONT (VERTICAL/SMALL)	WEST ELM	---	---	N
STOREFRONT (HORIZONTAL)	WEST ELM	A3/A-510	SEE ELEVATION	Y
<b>4. EXTERIOR NON-ILLUMINATED BLADE SIGNS</b>				
UNDER - CANOPY	WEST ELM	---	---	N
STOREFRONT	WEST ELM	C1/A-511	SEE ELEVATION	Y
<b>5. EXTERIOR PUSH-THROUGH ACRYLIC</b>				
ENTRY DOORS	WEST ELM	---	---	N
CUSTOMER PICK-UP	WEST ELM	A3/A-511	---	Y
<b>6. EXTERIOR WALL-MOUNTED ILLUMINATED SIGNAGE</b>				
STOREFRONT	WEST ELM	A3/A-510	SEE ELEVATION	Y
<b>7. EXTERIOR STEM-MOUNTED SIGNAGE</b>				
STOREFRONT	WEST ELM	A1/A-510	SEE ELEVATION	Y
<b>8. INTERIOR DIMENSIONAL ABOVE ENTRY</b>				
STOREFRONT	WEST ELM	C5/A-510	SEE ELEVATION	Y
<b>9. BANNER POLE</b>				
STOREFRONT	WEST ELM	---	---	N
<b>10. INTERIOR PIN-MOUNTED</b>				
CASHWRAP	WEST ELM	---	---	N
DISPLAY	WEST ELM	---	---	N
DESIGN LAB	WEST ELM	---	---	N
DESIGN LAB	DESIGN LAB	---	---	N
<b>11. WINDOW VINYL GRAPHICS</b>				
STOREFRONT WINDOW	WEST ELM	A-201, A-202	5" LETTERS	Y
STORE HOURS	(VERIFY STORE HOURS)	E1/A-510	---	Y
<b>12. INTERIOR IDENTIFYING SIGNS</b>				
NOTE: 1-1/4 INCH HIGH LOWER CASE VINYL LETTERS				
REAR DOOR	WEST ELM	---	---	N
REMOTE STOCK DOOR	WEST ELM	---	---	N
<b>13. INTERIOR MISCELLANEOUS SIGNS</b>				
PUBLIC TOILET ROOM	MEN'S/ WOMEN'S	E5/A-510 E7/A-510	---	Y
ENTRY	EXIT (WITH ACCESSIBLE SYMBOL)	C3/A-510	---	Y
ENTRY	EXIT (WITHOUT ACCESSIBLE SYMBOL)	A7/A-511	---	Y
ACCESSIBLE CASHWRAP	THIS CASHWRAP TO REMAIN OPEN.....	C1/A-510	---	Y
SALES-TO-STOCK DOOR	PRIVATE	E3/A-510	---	Y
<b>14. EXTERIOR MISCELLANEOUS SIGNS</b>				
CUSTOMER PICK-UP	WEST ELM CUSTOMER PICK-UP	A3/A-511	---	Y
DELIVERIES	PUSH FOR SERVICE	A7/A-510	---	Y
INTERCOM SIGN	PUSH TO TALK	---	---	N
EMPLOYEE ONLY (LOADING RAMP GATE)	EMPLOYEE ONLY	---	---	N


GRAPHIC SCHEDULE NOTES:  
1. VERIFY LOCATION OF ALL GRAPHICS ON SITE WITH ARCHITECT PRIOR TO INSTALLATION.  
2. HEIGHT OF SIGNAGE IS BASED ON THE "W" OF THE WEST ELM LOGO.

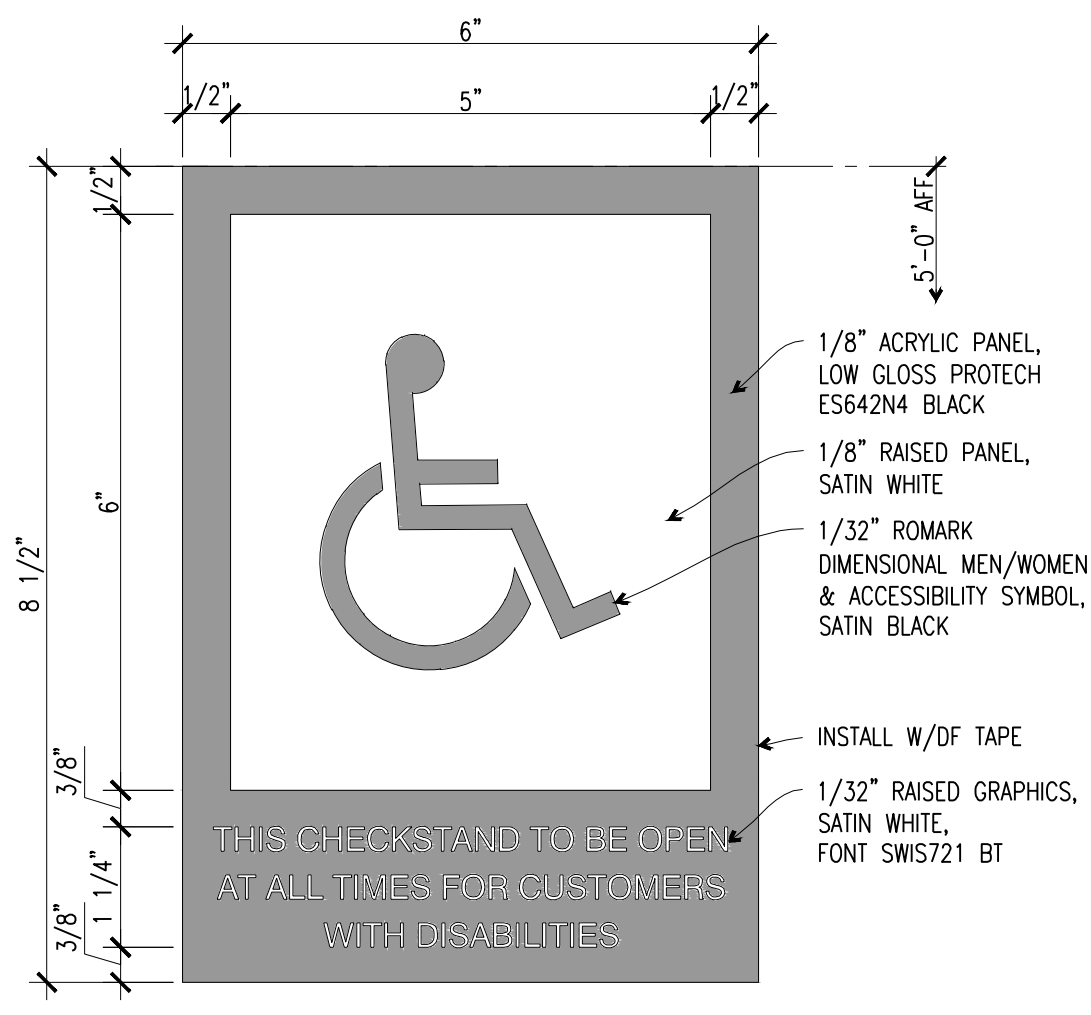


**C1** ACCESSIBLE CASHWRAP SIGN  
6"=1'-0" SIGNAGE FOIO

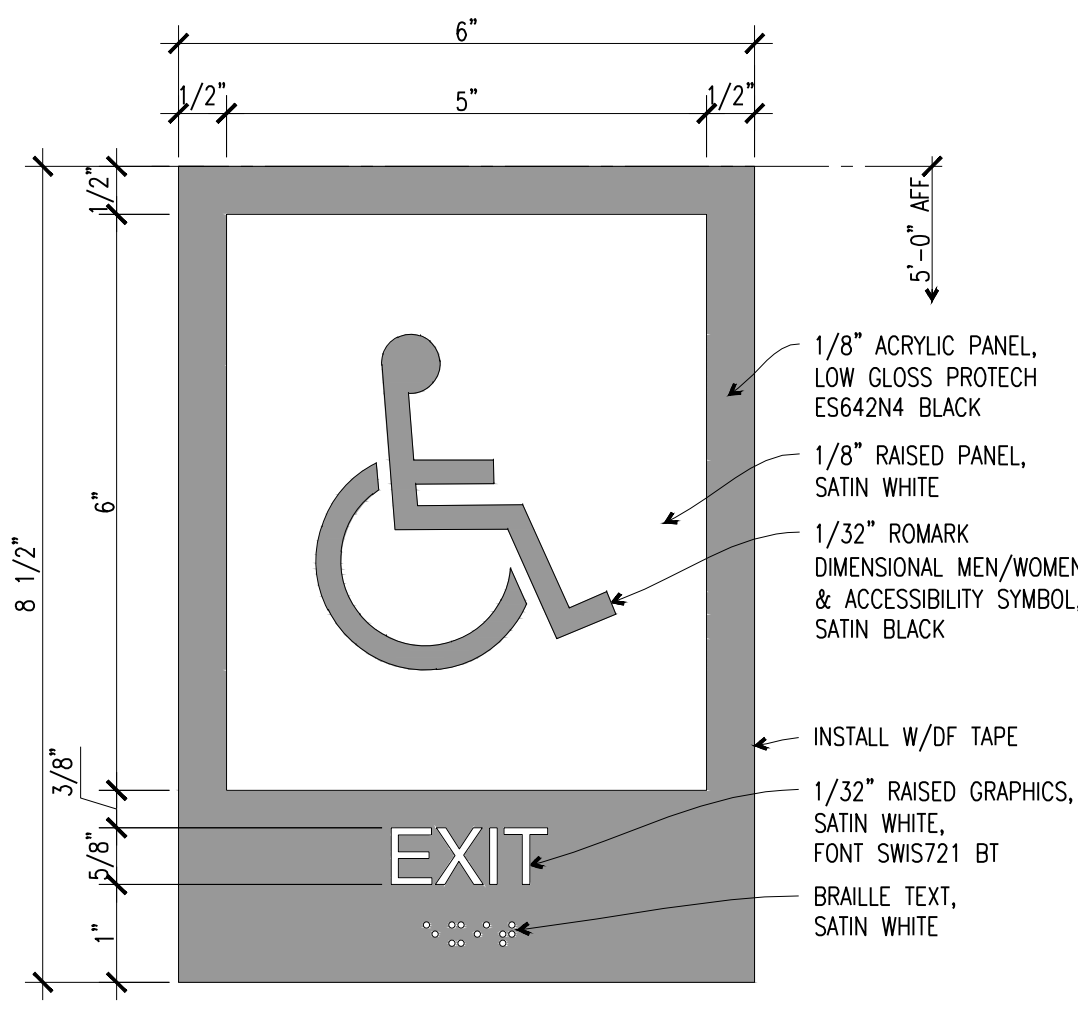


**C3** ACCESSIBLE EXIT SIGNAGE  
6"=1'-0" SIGNAGE FOIO

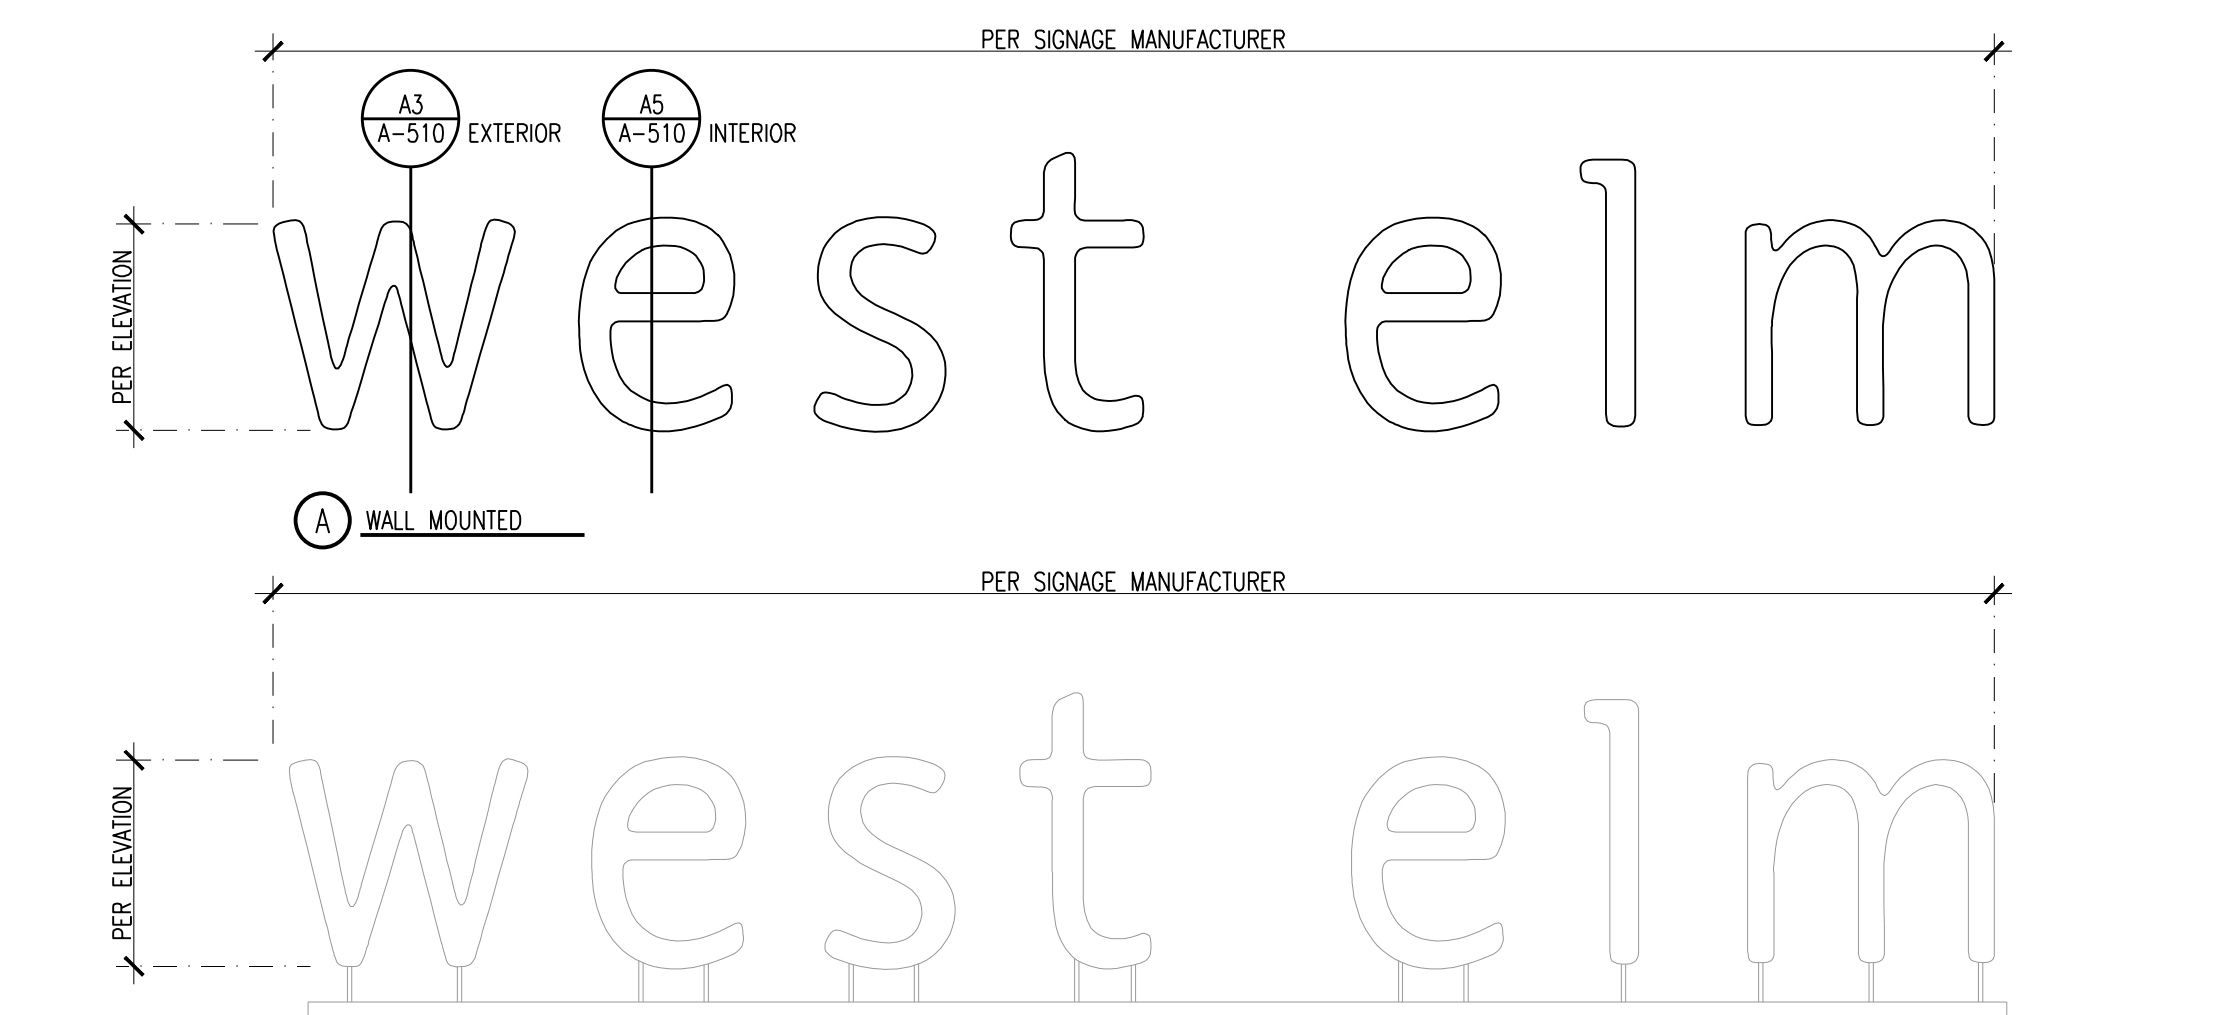


**C5** SIGN - ELEVATION  
1/2"=1'-0" SIGNAGE FOIO

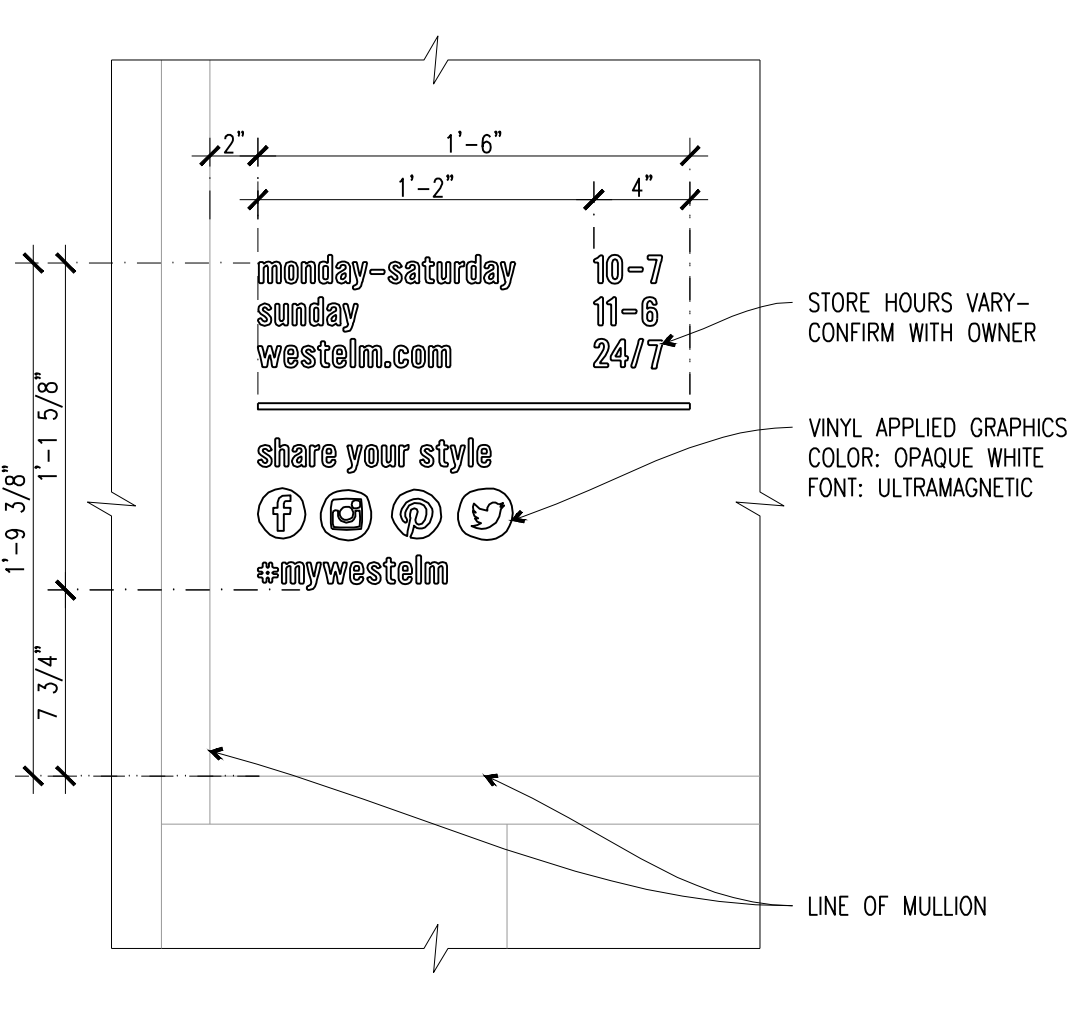


**A1** STORE HOURS GRAPHICS  
1 1/2"=1'-0" SIGNAGE FOIO

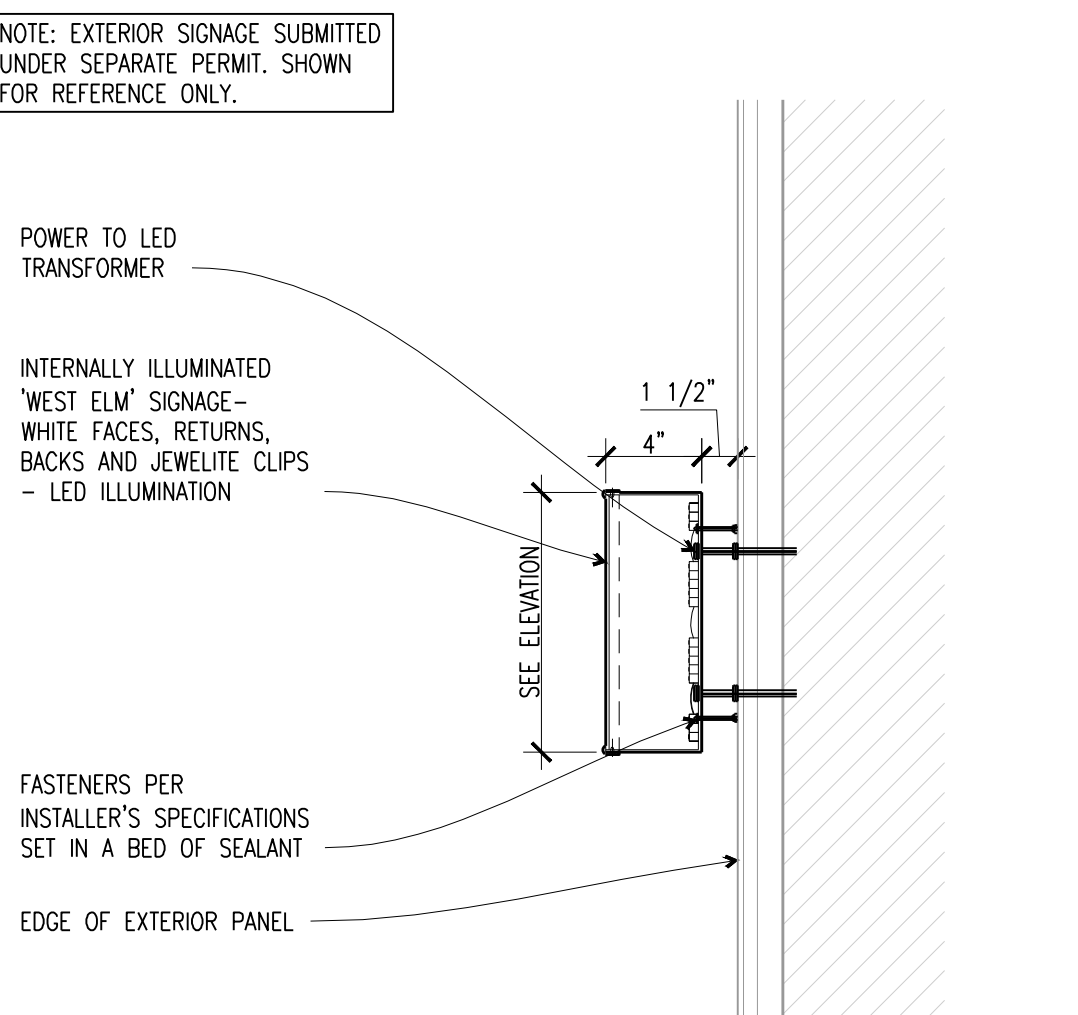

**A3** WALL-MOUNTED SIGNAGE  
1 1/2"=1'-0" SIGNAGE FOIO

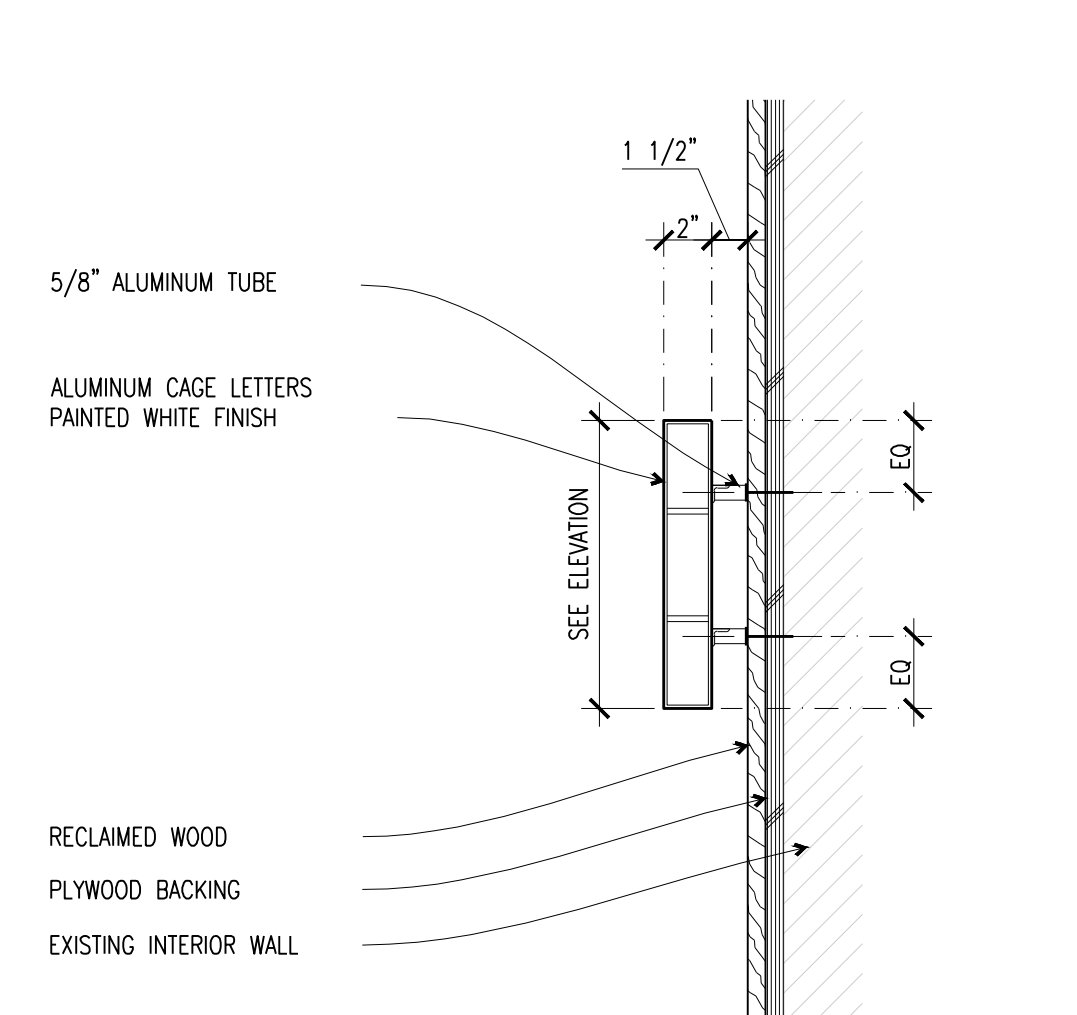

**A5** WALL-MOUNTED CAGE SIGNAGE  
1 1/2"=1'-0" SIGNAGE FOIO

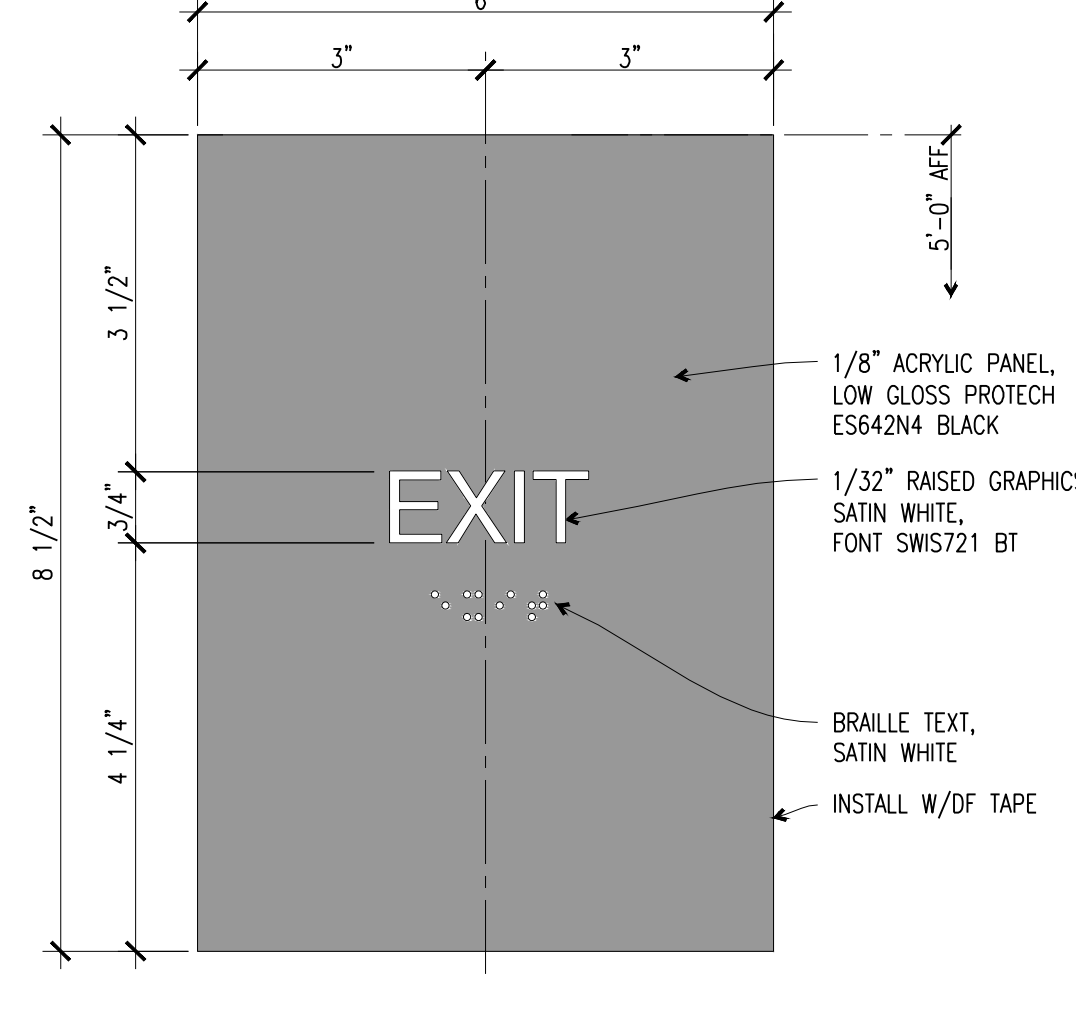

**A7** TACTILE EXIT SIGNAGE  
6"=1'-0" SIGNAGE FOIO



**CALLISONRTKL**  
A DESIGN CONSULTANCY OF ARCADIS  
www.callisonrtkl.com

**west elm**  
Downtown Portland  
164 Middle Street  
Portland, ME 04101  
PROJECT #006-160335.00

ISSUED / REVISED	DATE
PRELIMINARY SET	09/08/16
LL COORDINATION SET	11/08/16
LL/PERMIT SET	11/21/16

SIGNAGE DETAILS & GRAPHIC SCHEDULES

**A-510**

OWNER:  
**WILLIAMS-SONOMA, INC.**  
3250 Van Ness Avenue  
San Francisco, CA 94109  
T 415 616 8602  
F 415 439 8164  
www.williams-sonomainc.com